


8/23/99

0 5 10	PROJ. REFERENCE NO. R-4753	SHEET NO. X-220
--------	-------------------------------	--------------------

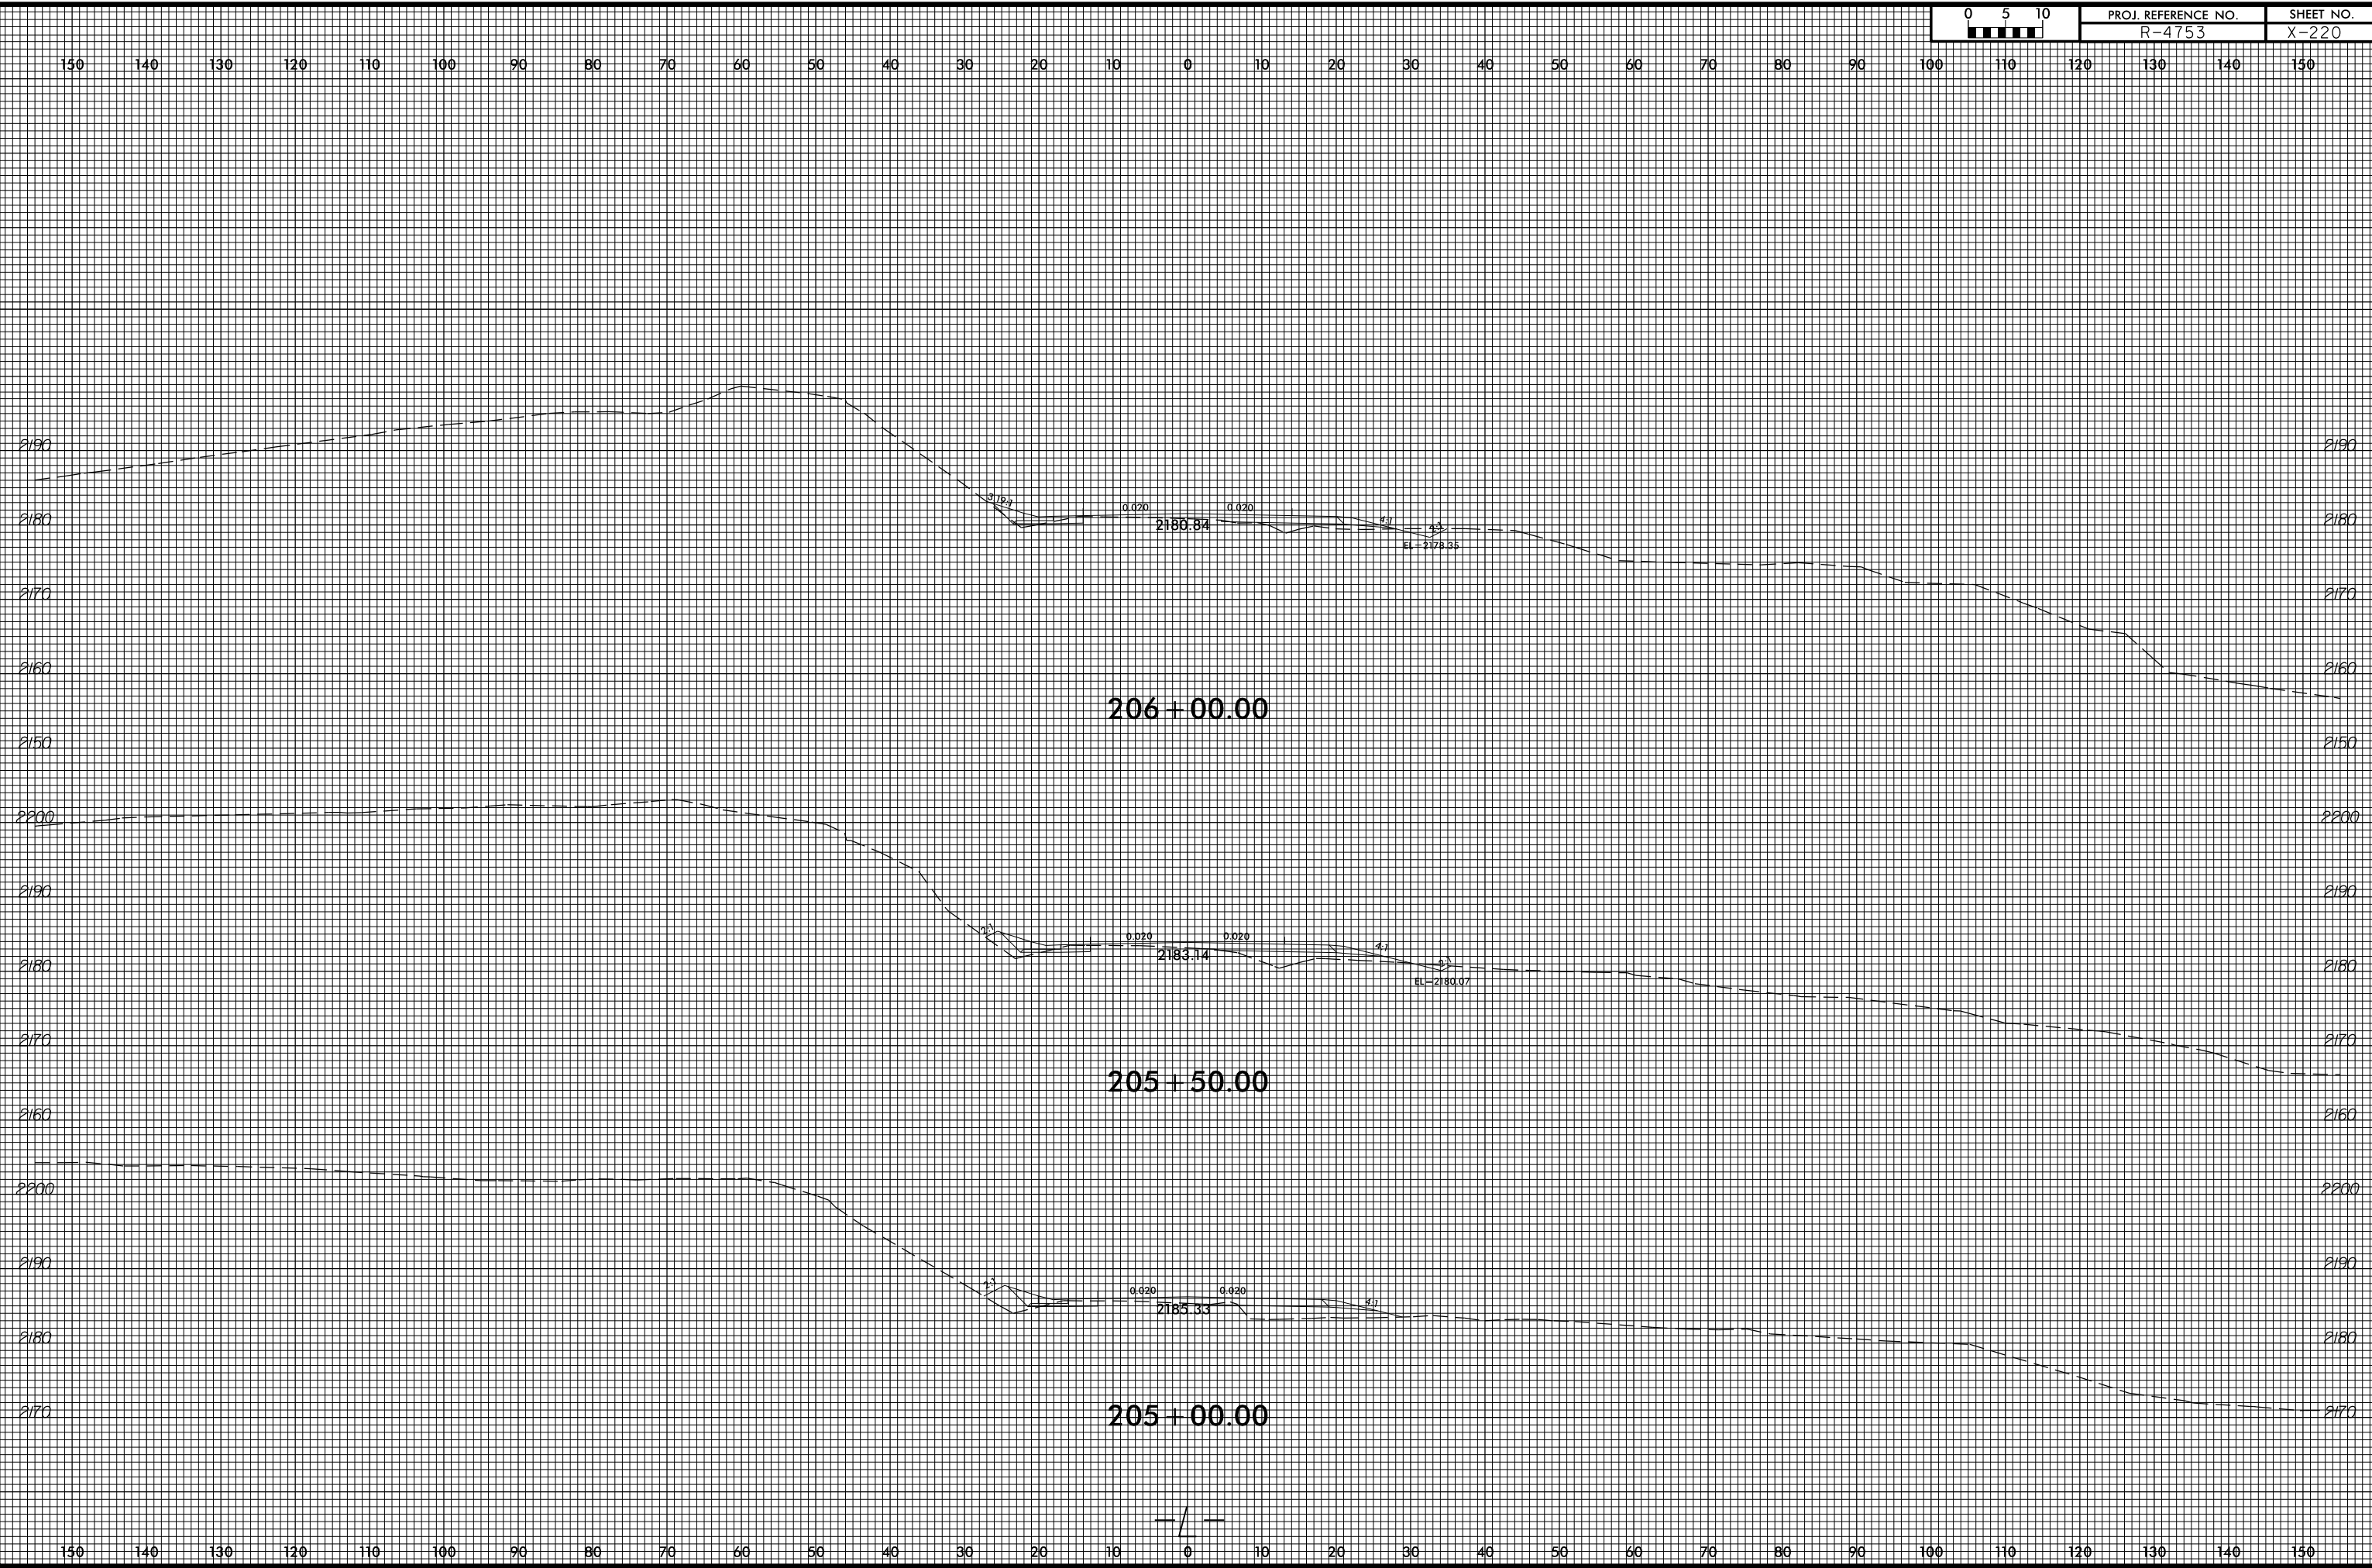

invalid expression
i:\Xsc\4753.Rej...xp.L.dgn
US:ET:perstamk