


8/23/99

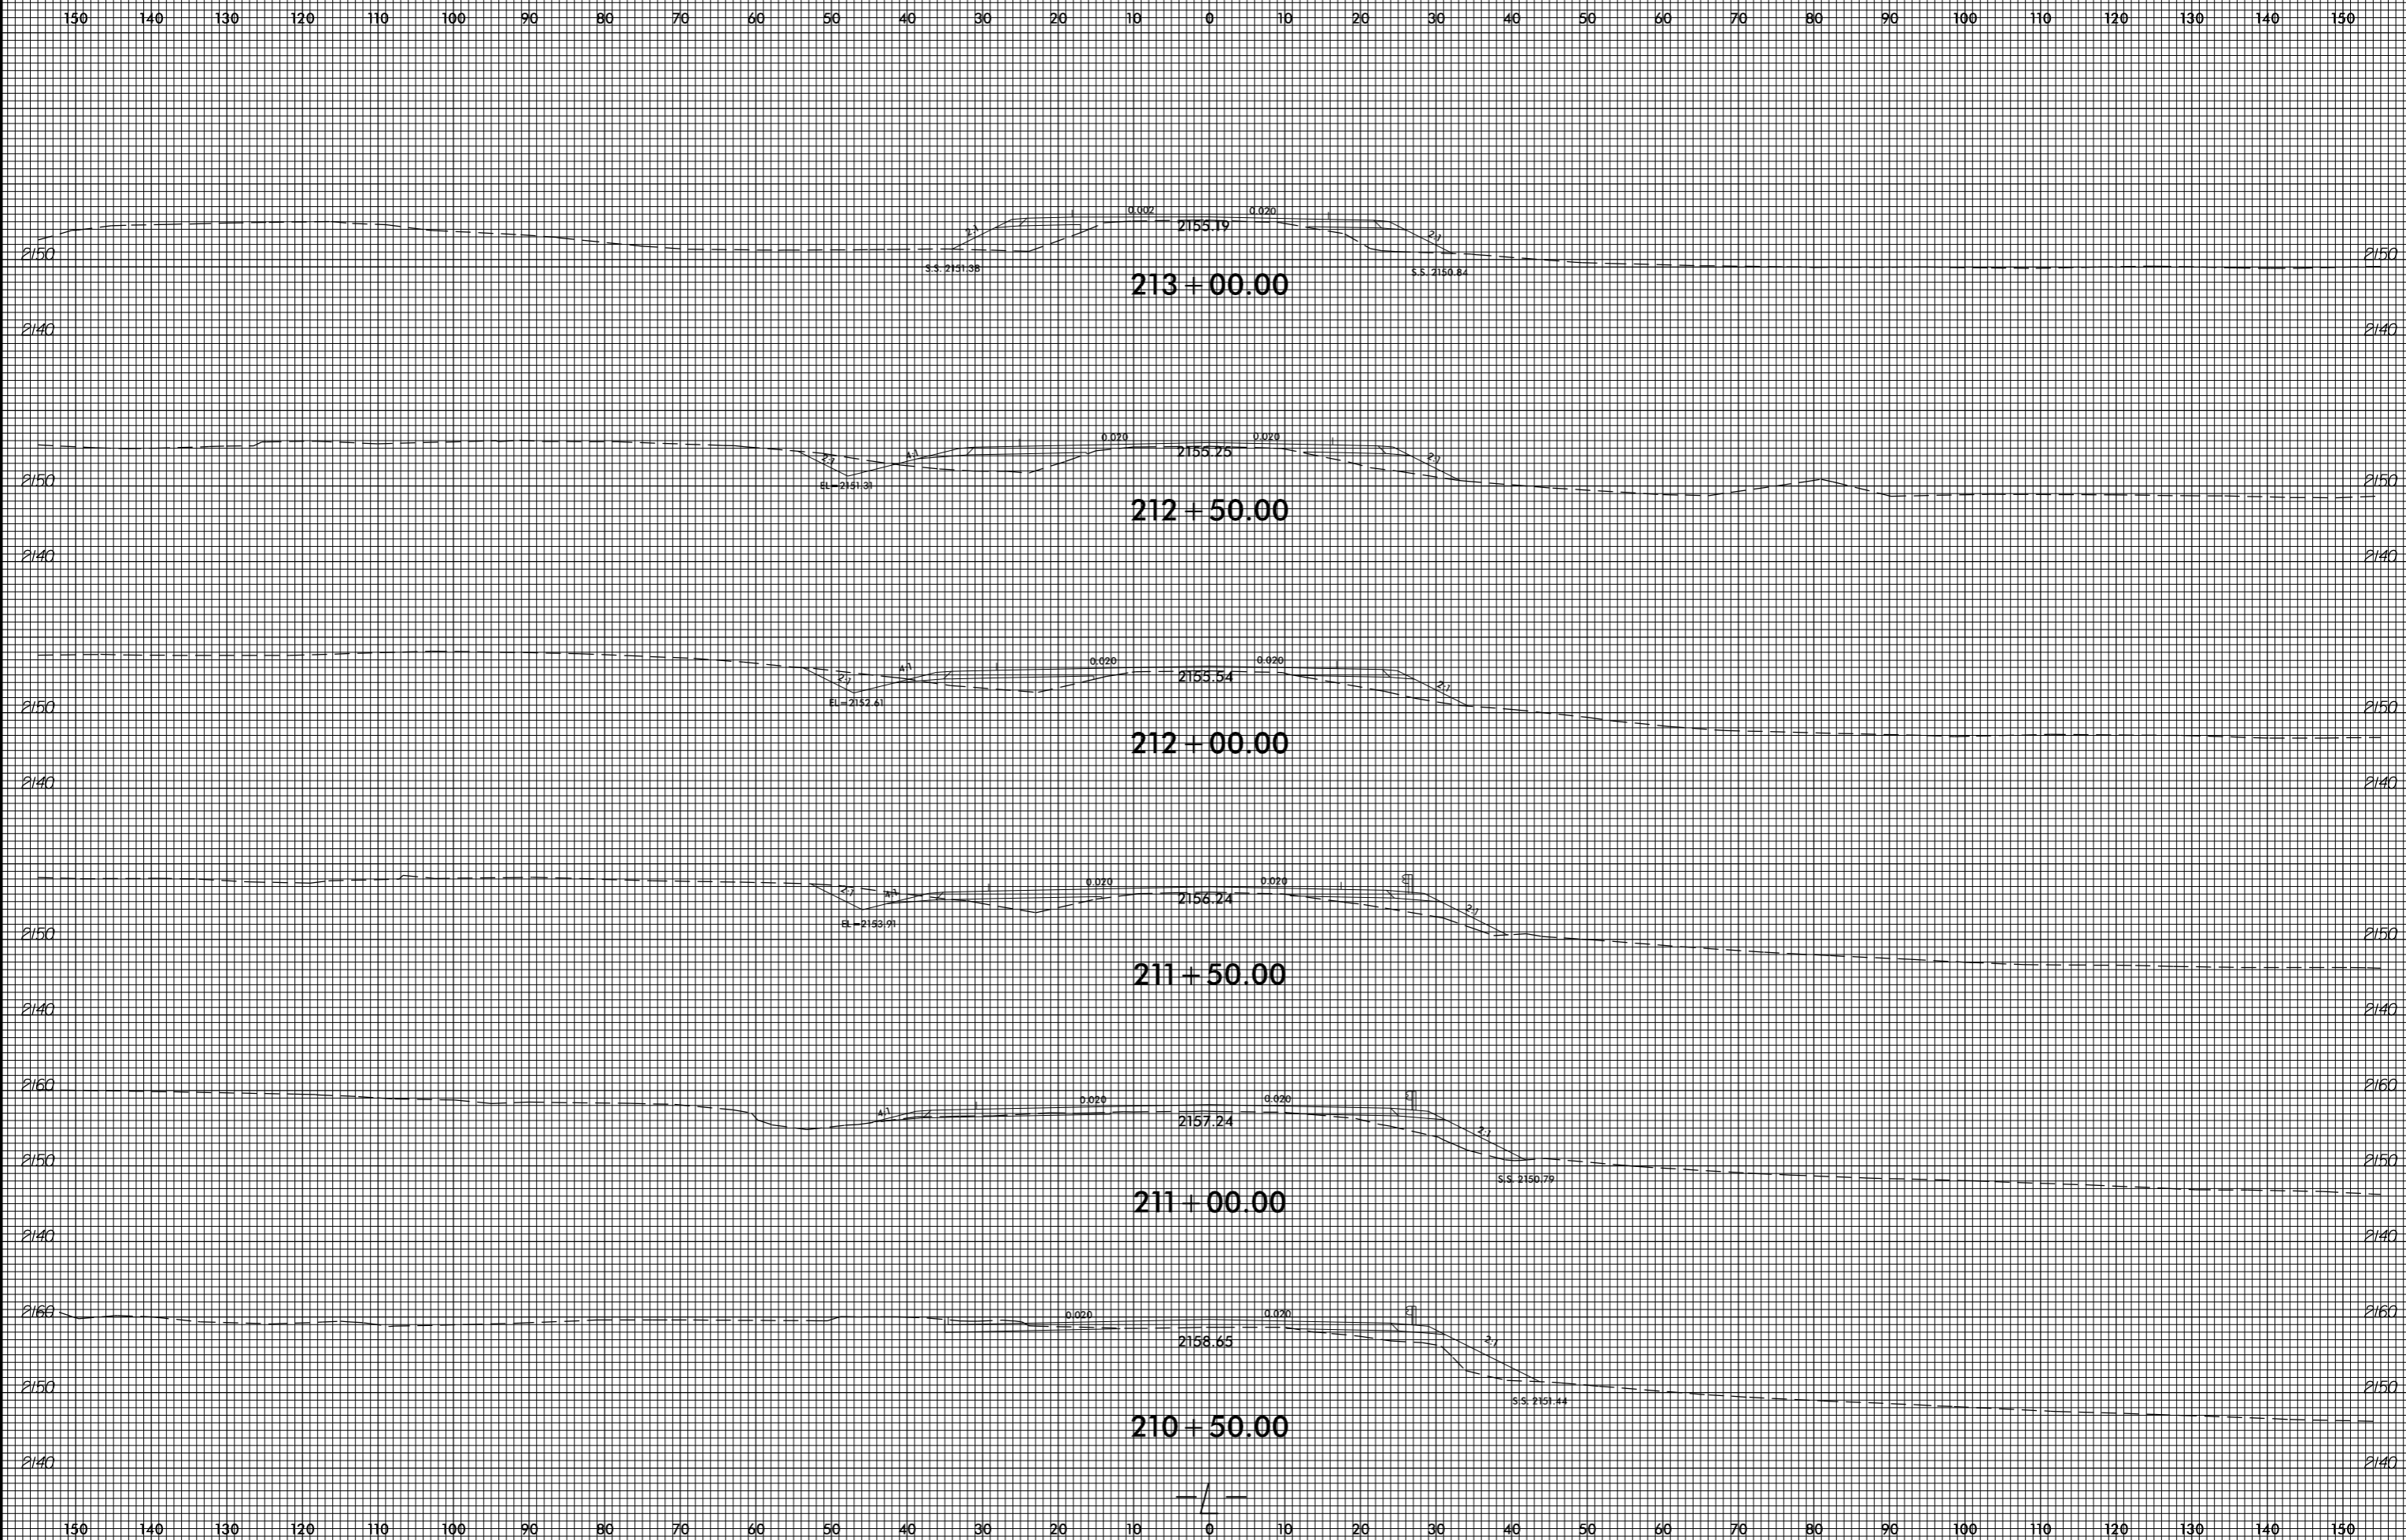

invalid expression
i:\xsc\4753\Ref\xp1.L.dgn
User: eers@stark