


8/23/99

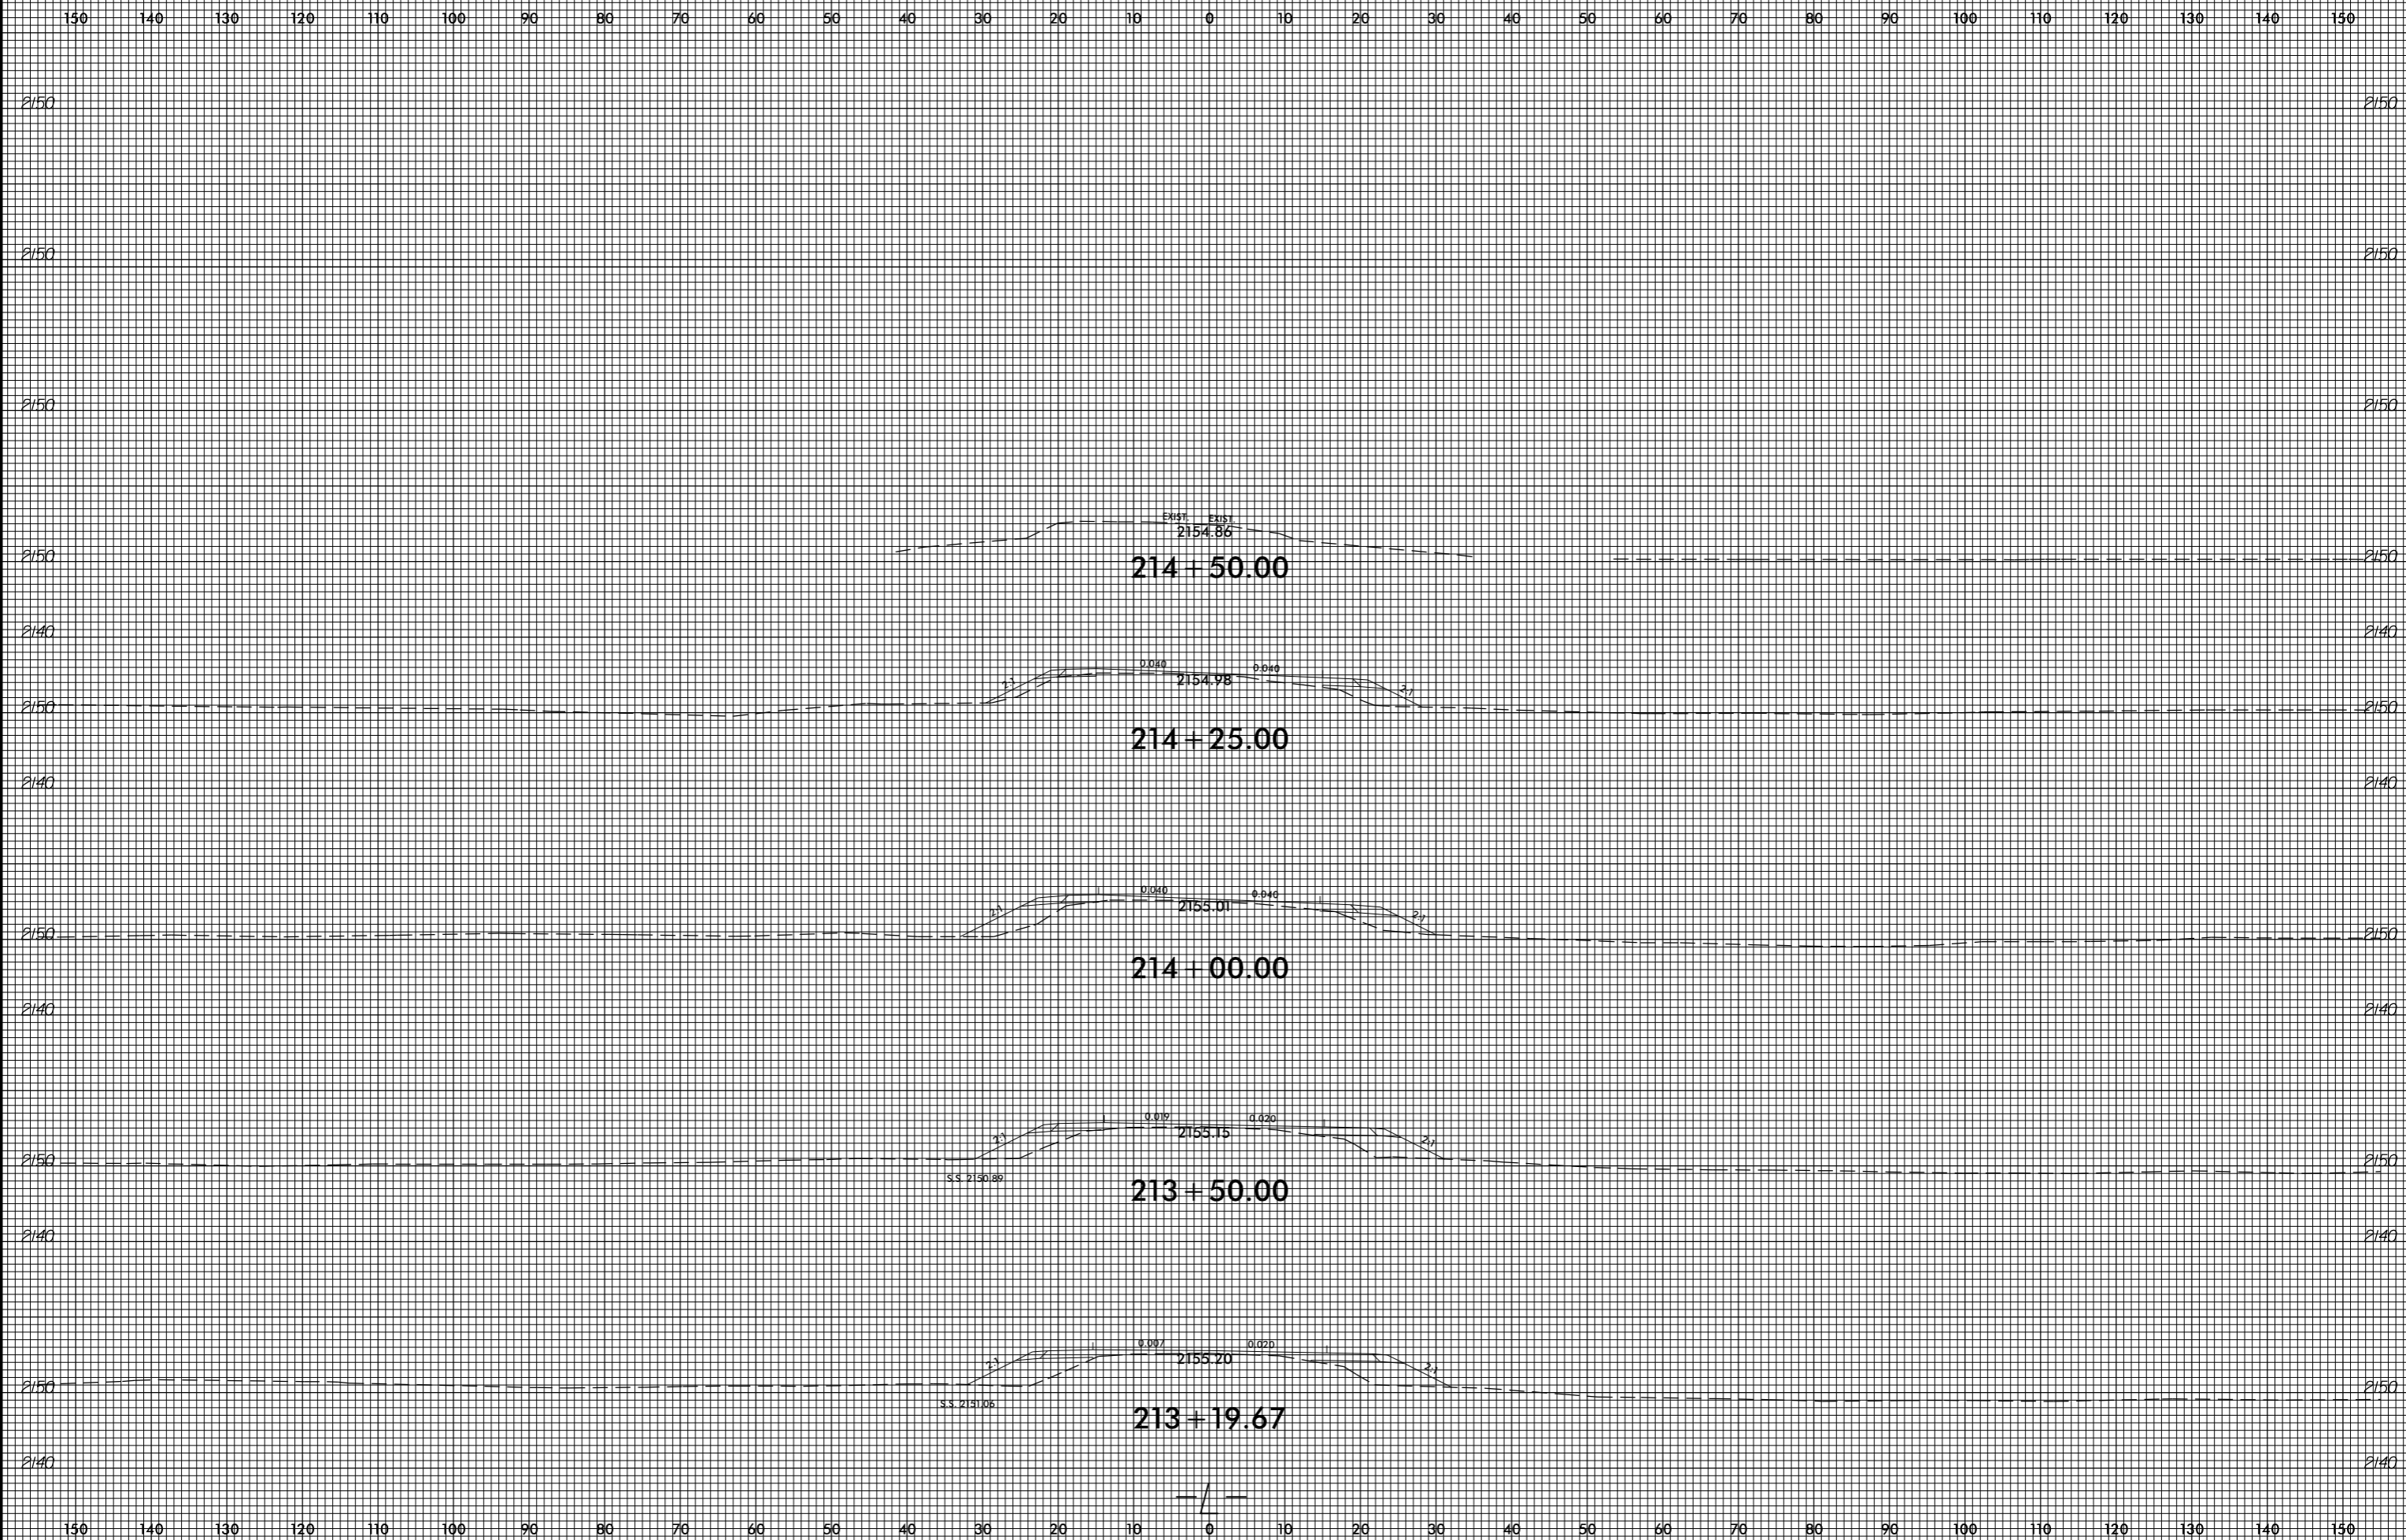

invalid expression
i:\xsc\4753\Rey_xpl.L.dgn
US:ET:per:amk