


8/23/99

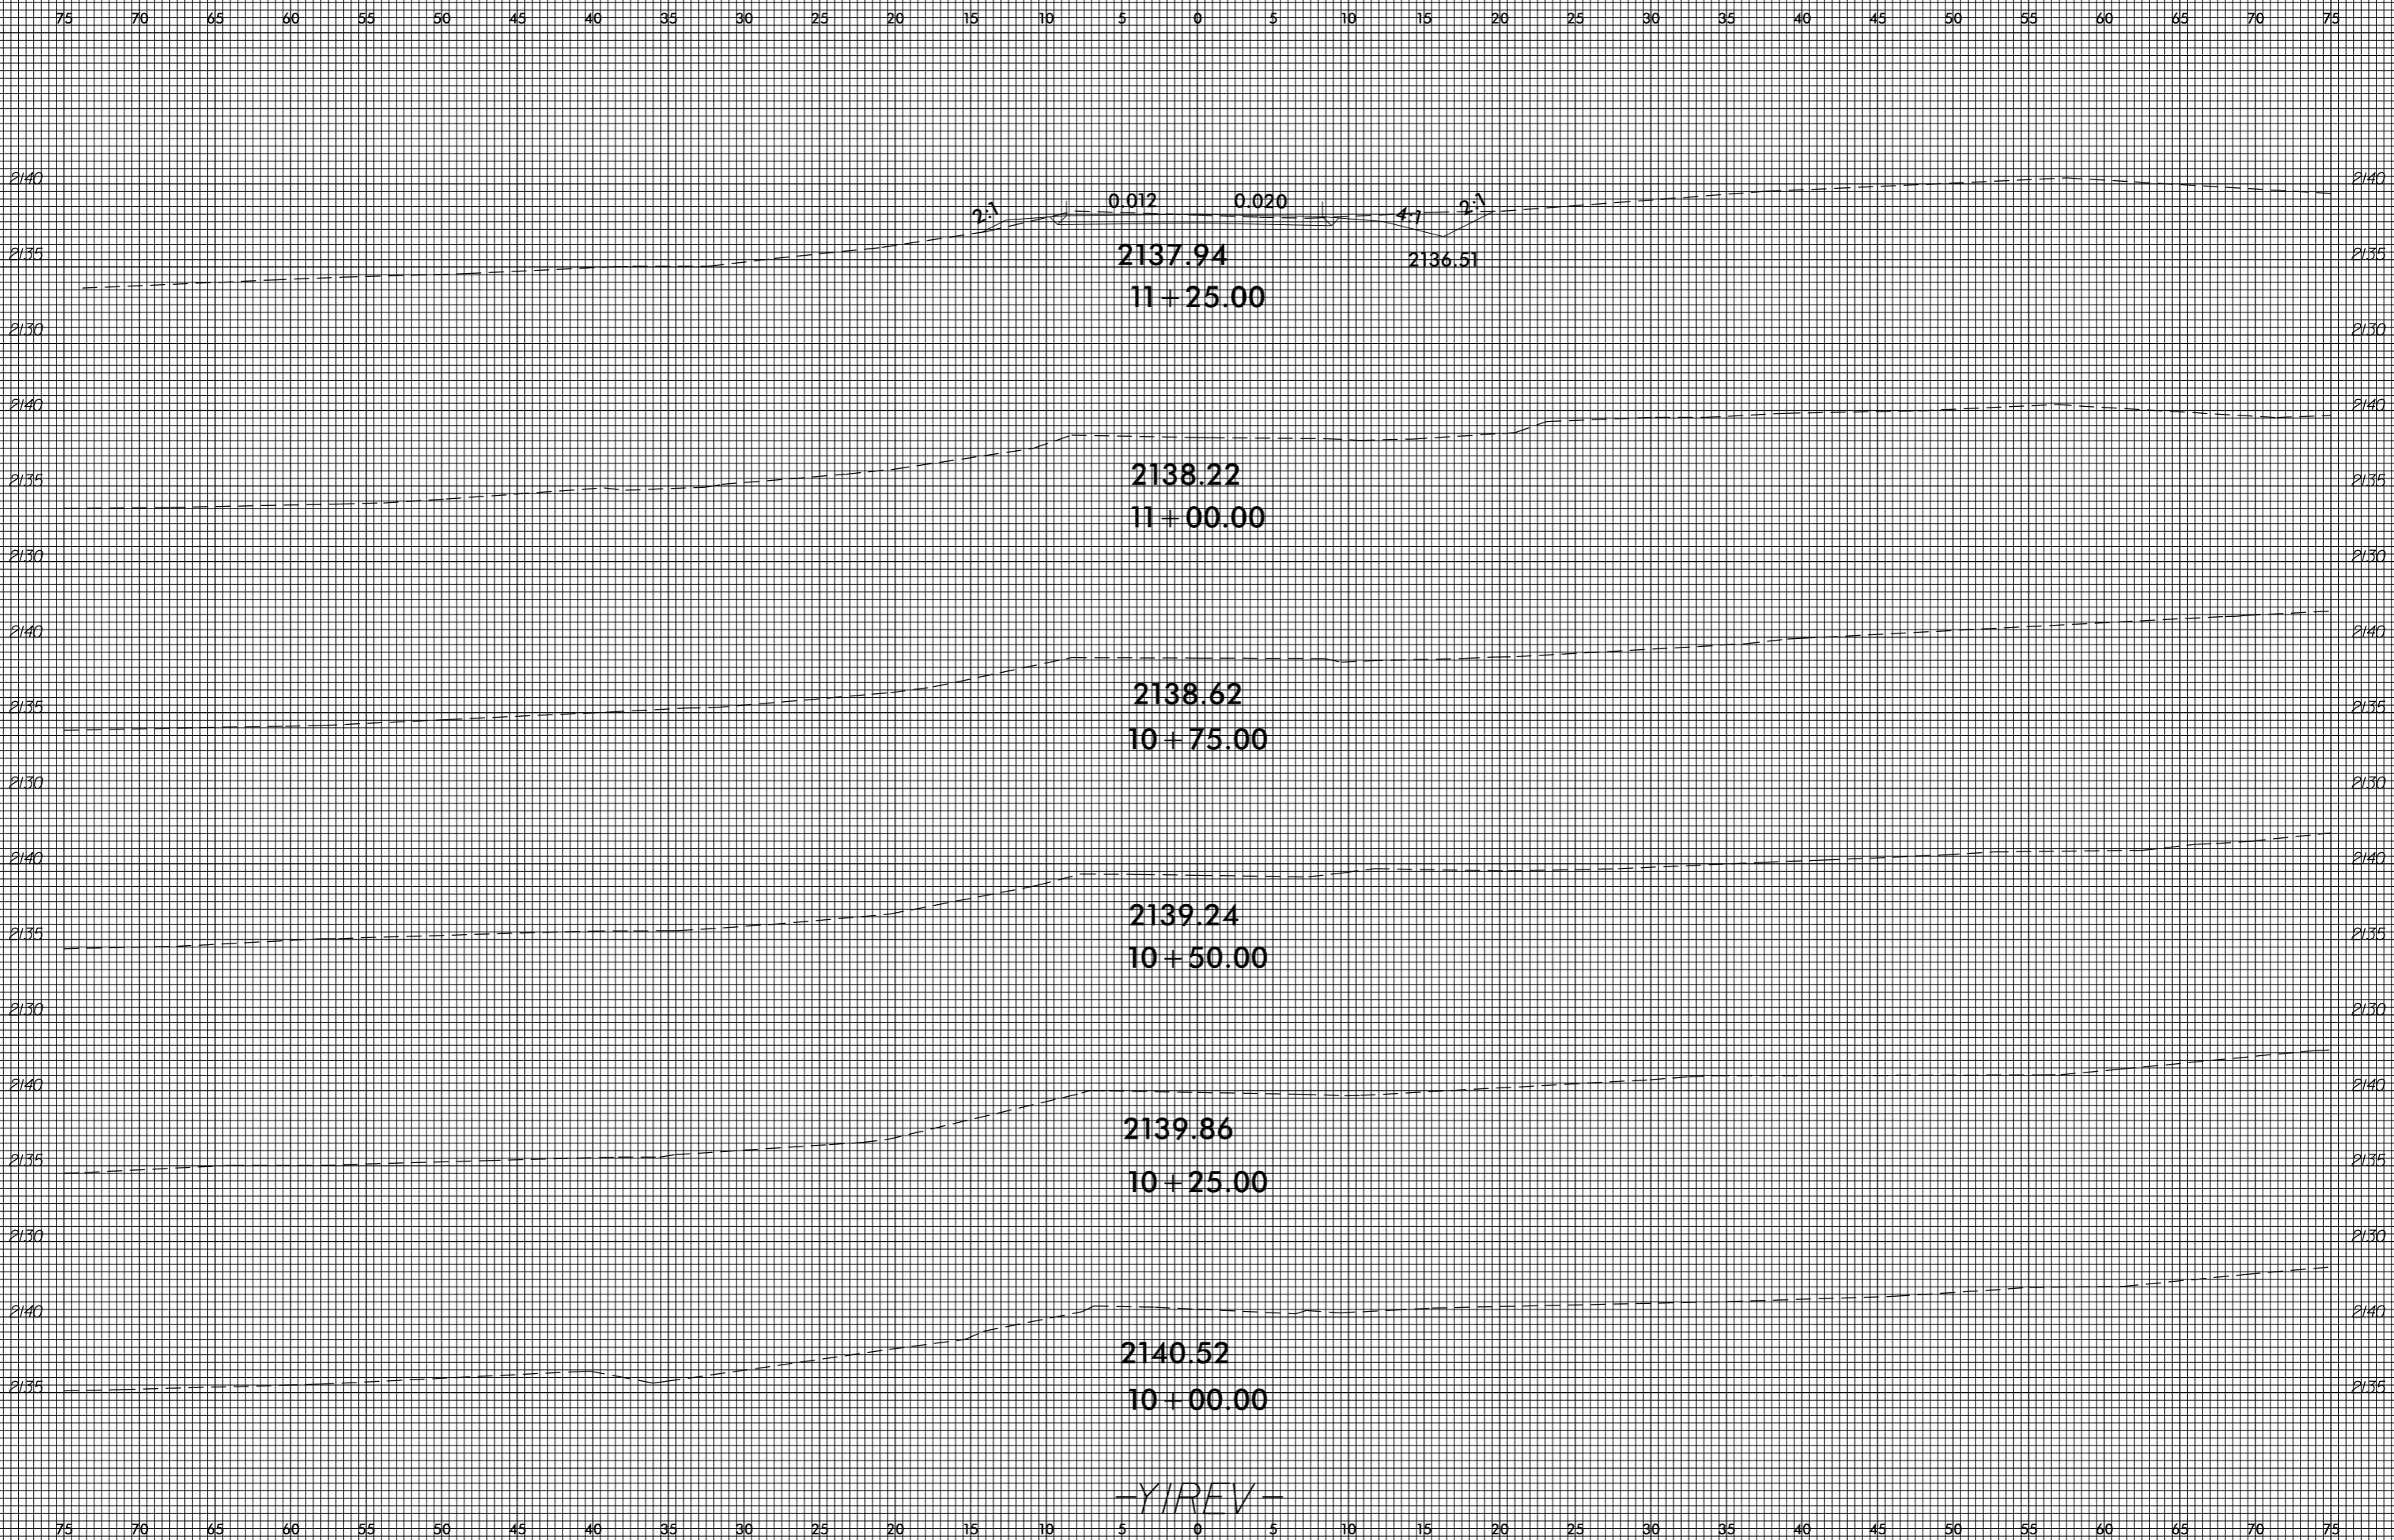

—YIREV—

invalid expression
i:\asc\4753\rdy_xp1.jirrev.dgn
US:ET:perstamk