


8/23/99

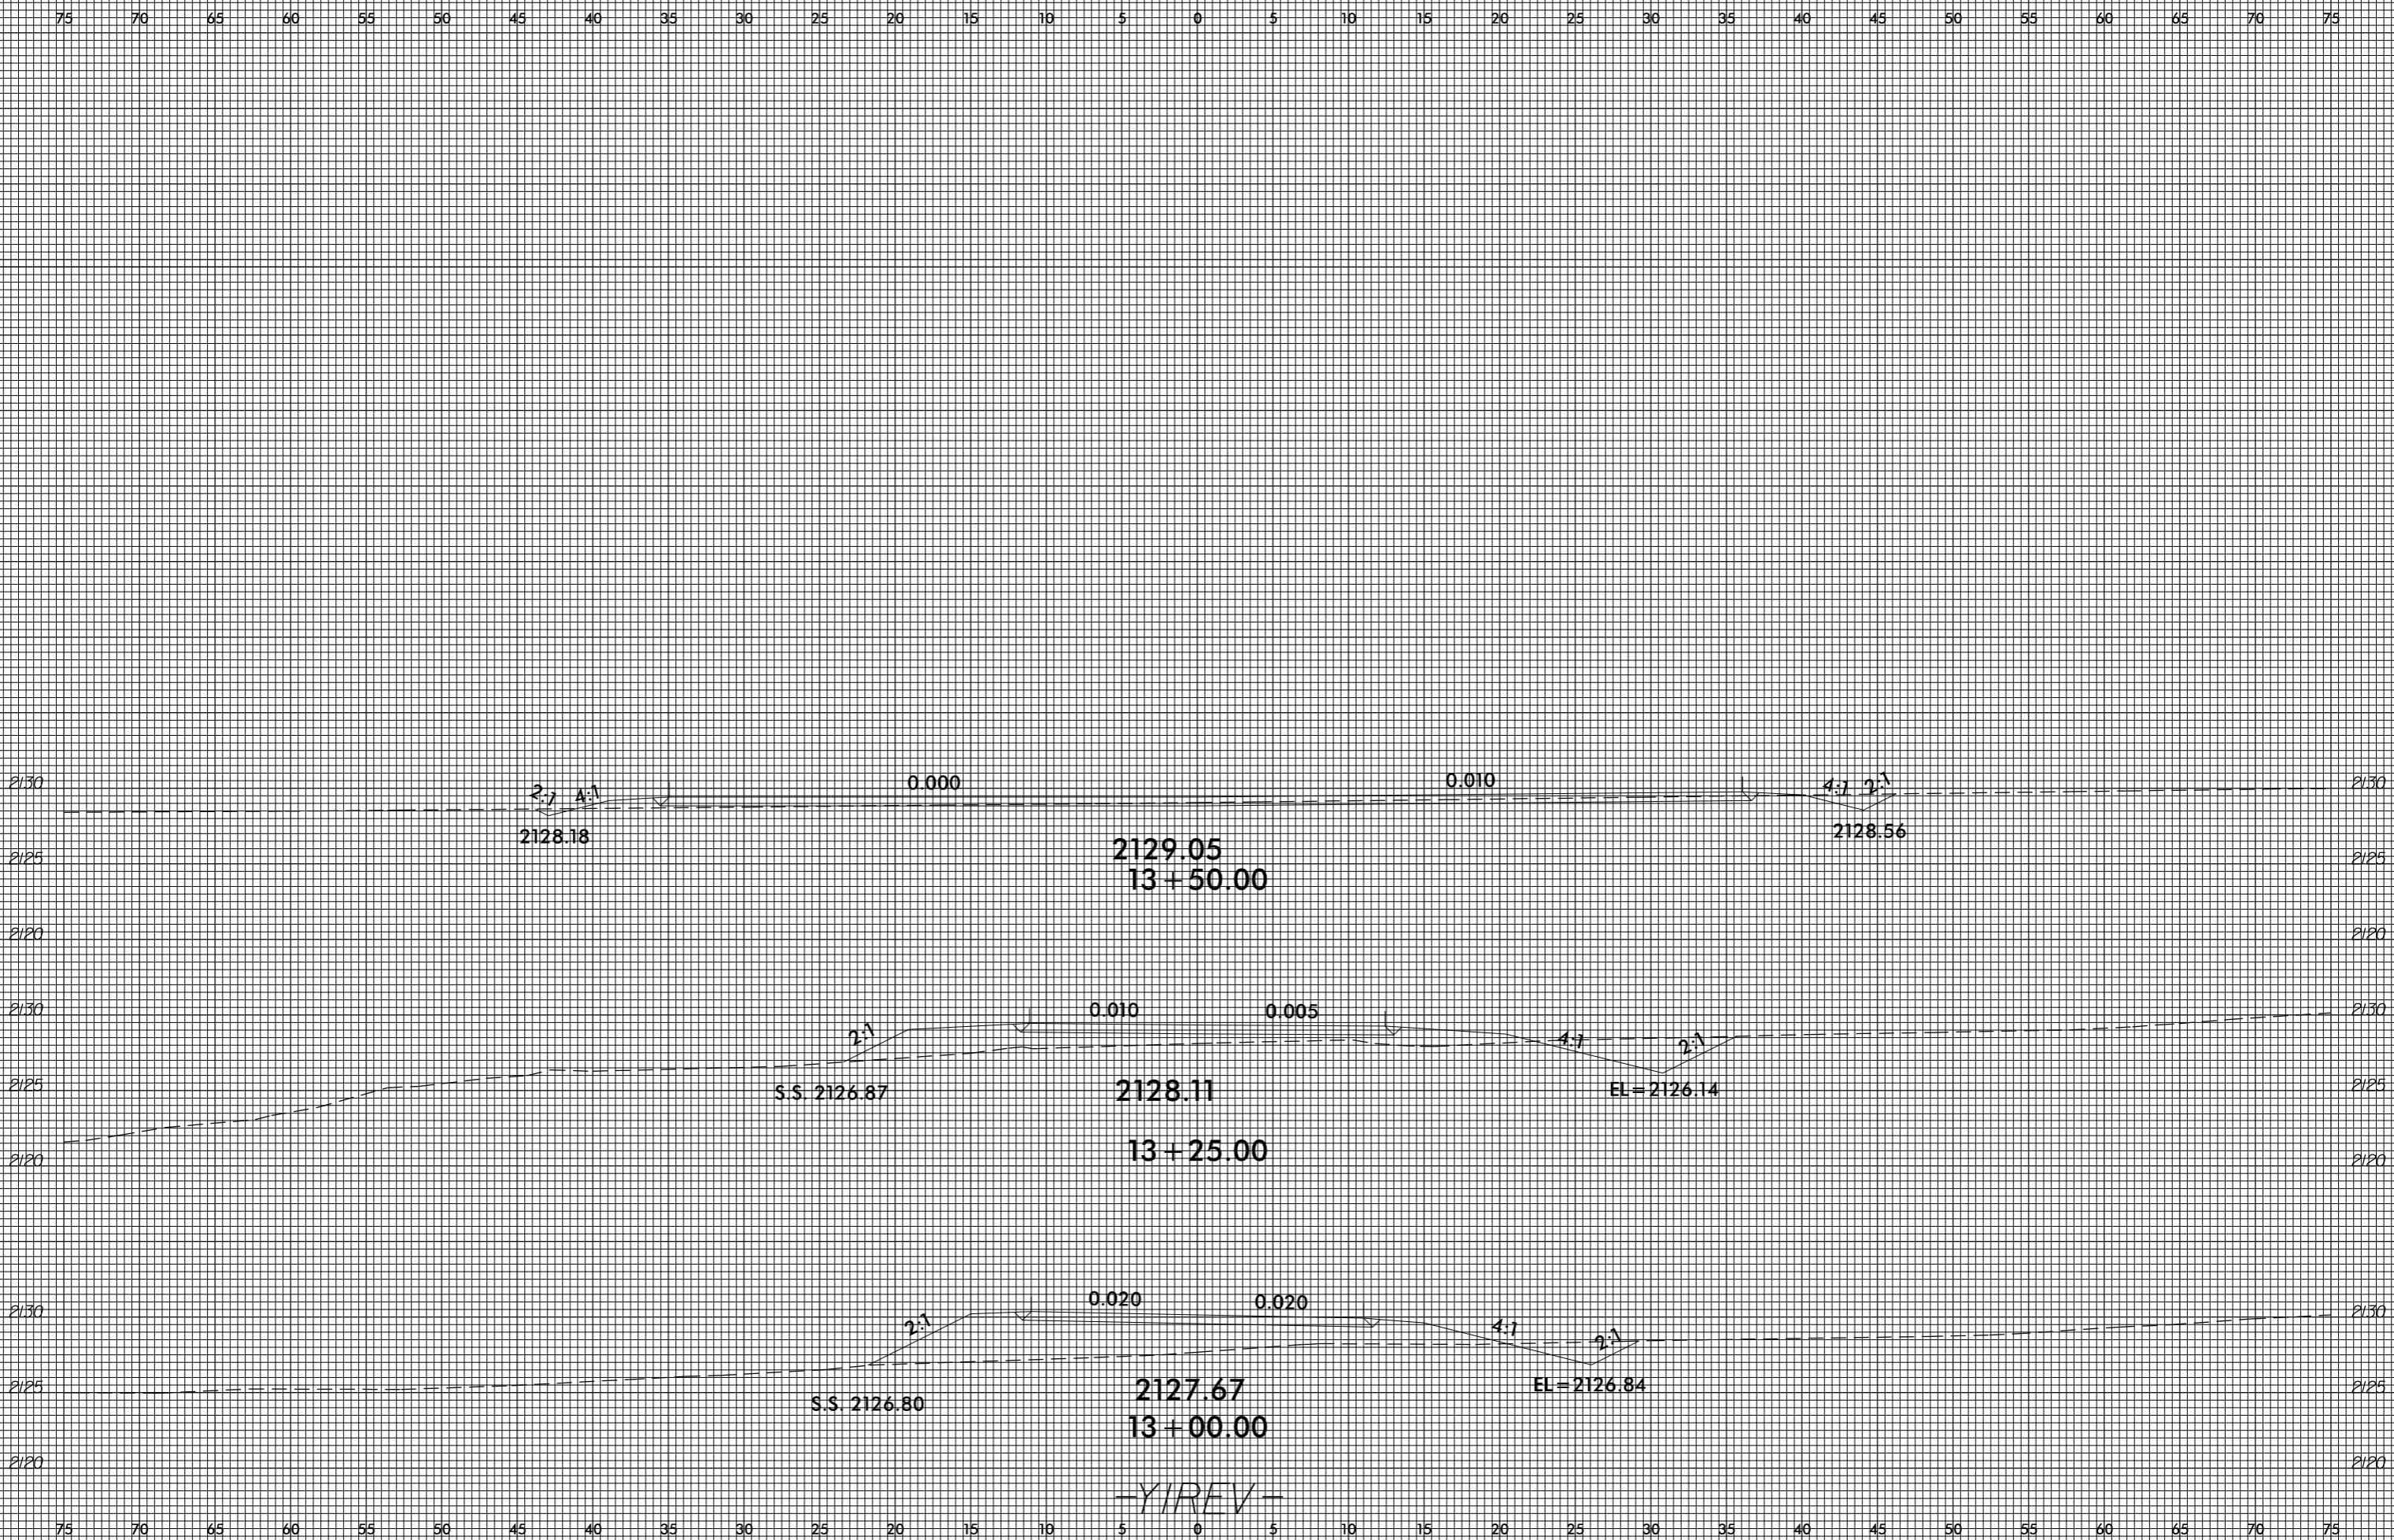

invalid expression  
it: X:\sc\4753\rdy\_xp1.jirrev.dgn  
US:ET:perstamk

—YIREV—