


8/23/99

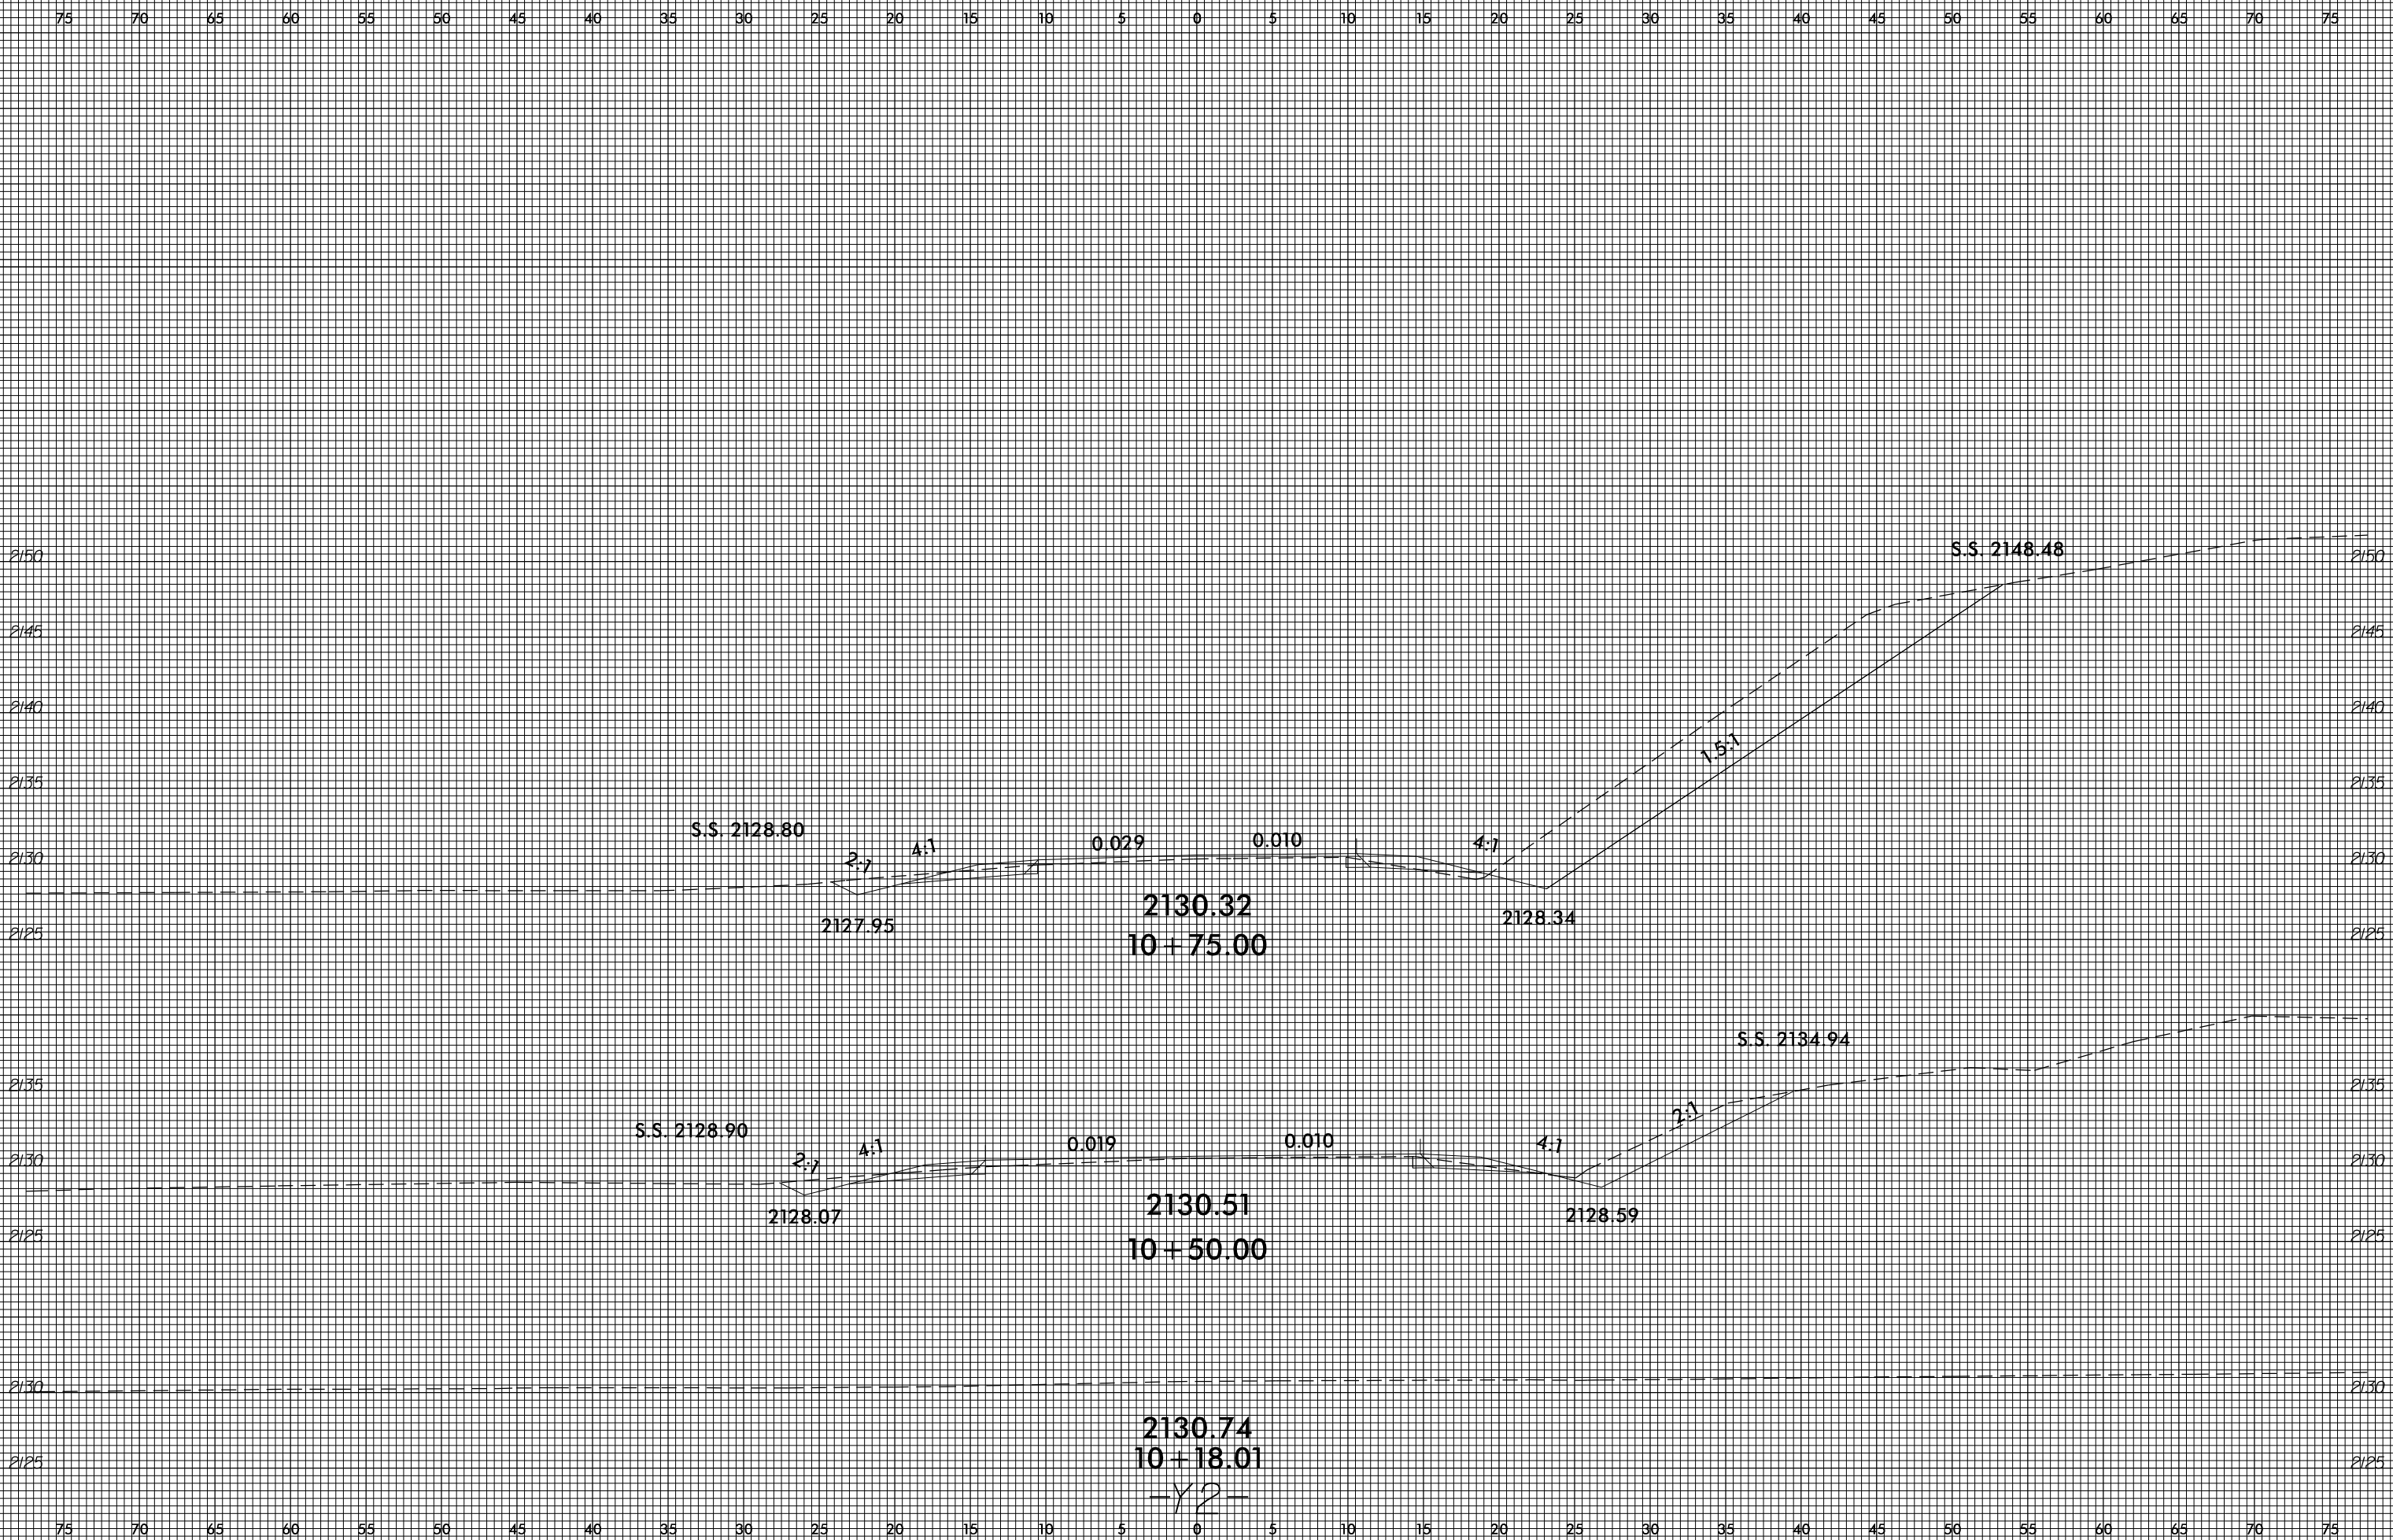

invalid expression
i:\Xsc\4753\rdy_xp1_y2.dgn
US:ET:pers\amk