


8/23/99

0 2.5 5	PROJ. REFERENCE NO. R-4753	SHEET NO. X-231
---------	-------------------------------	--------------------

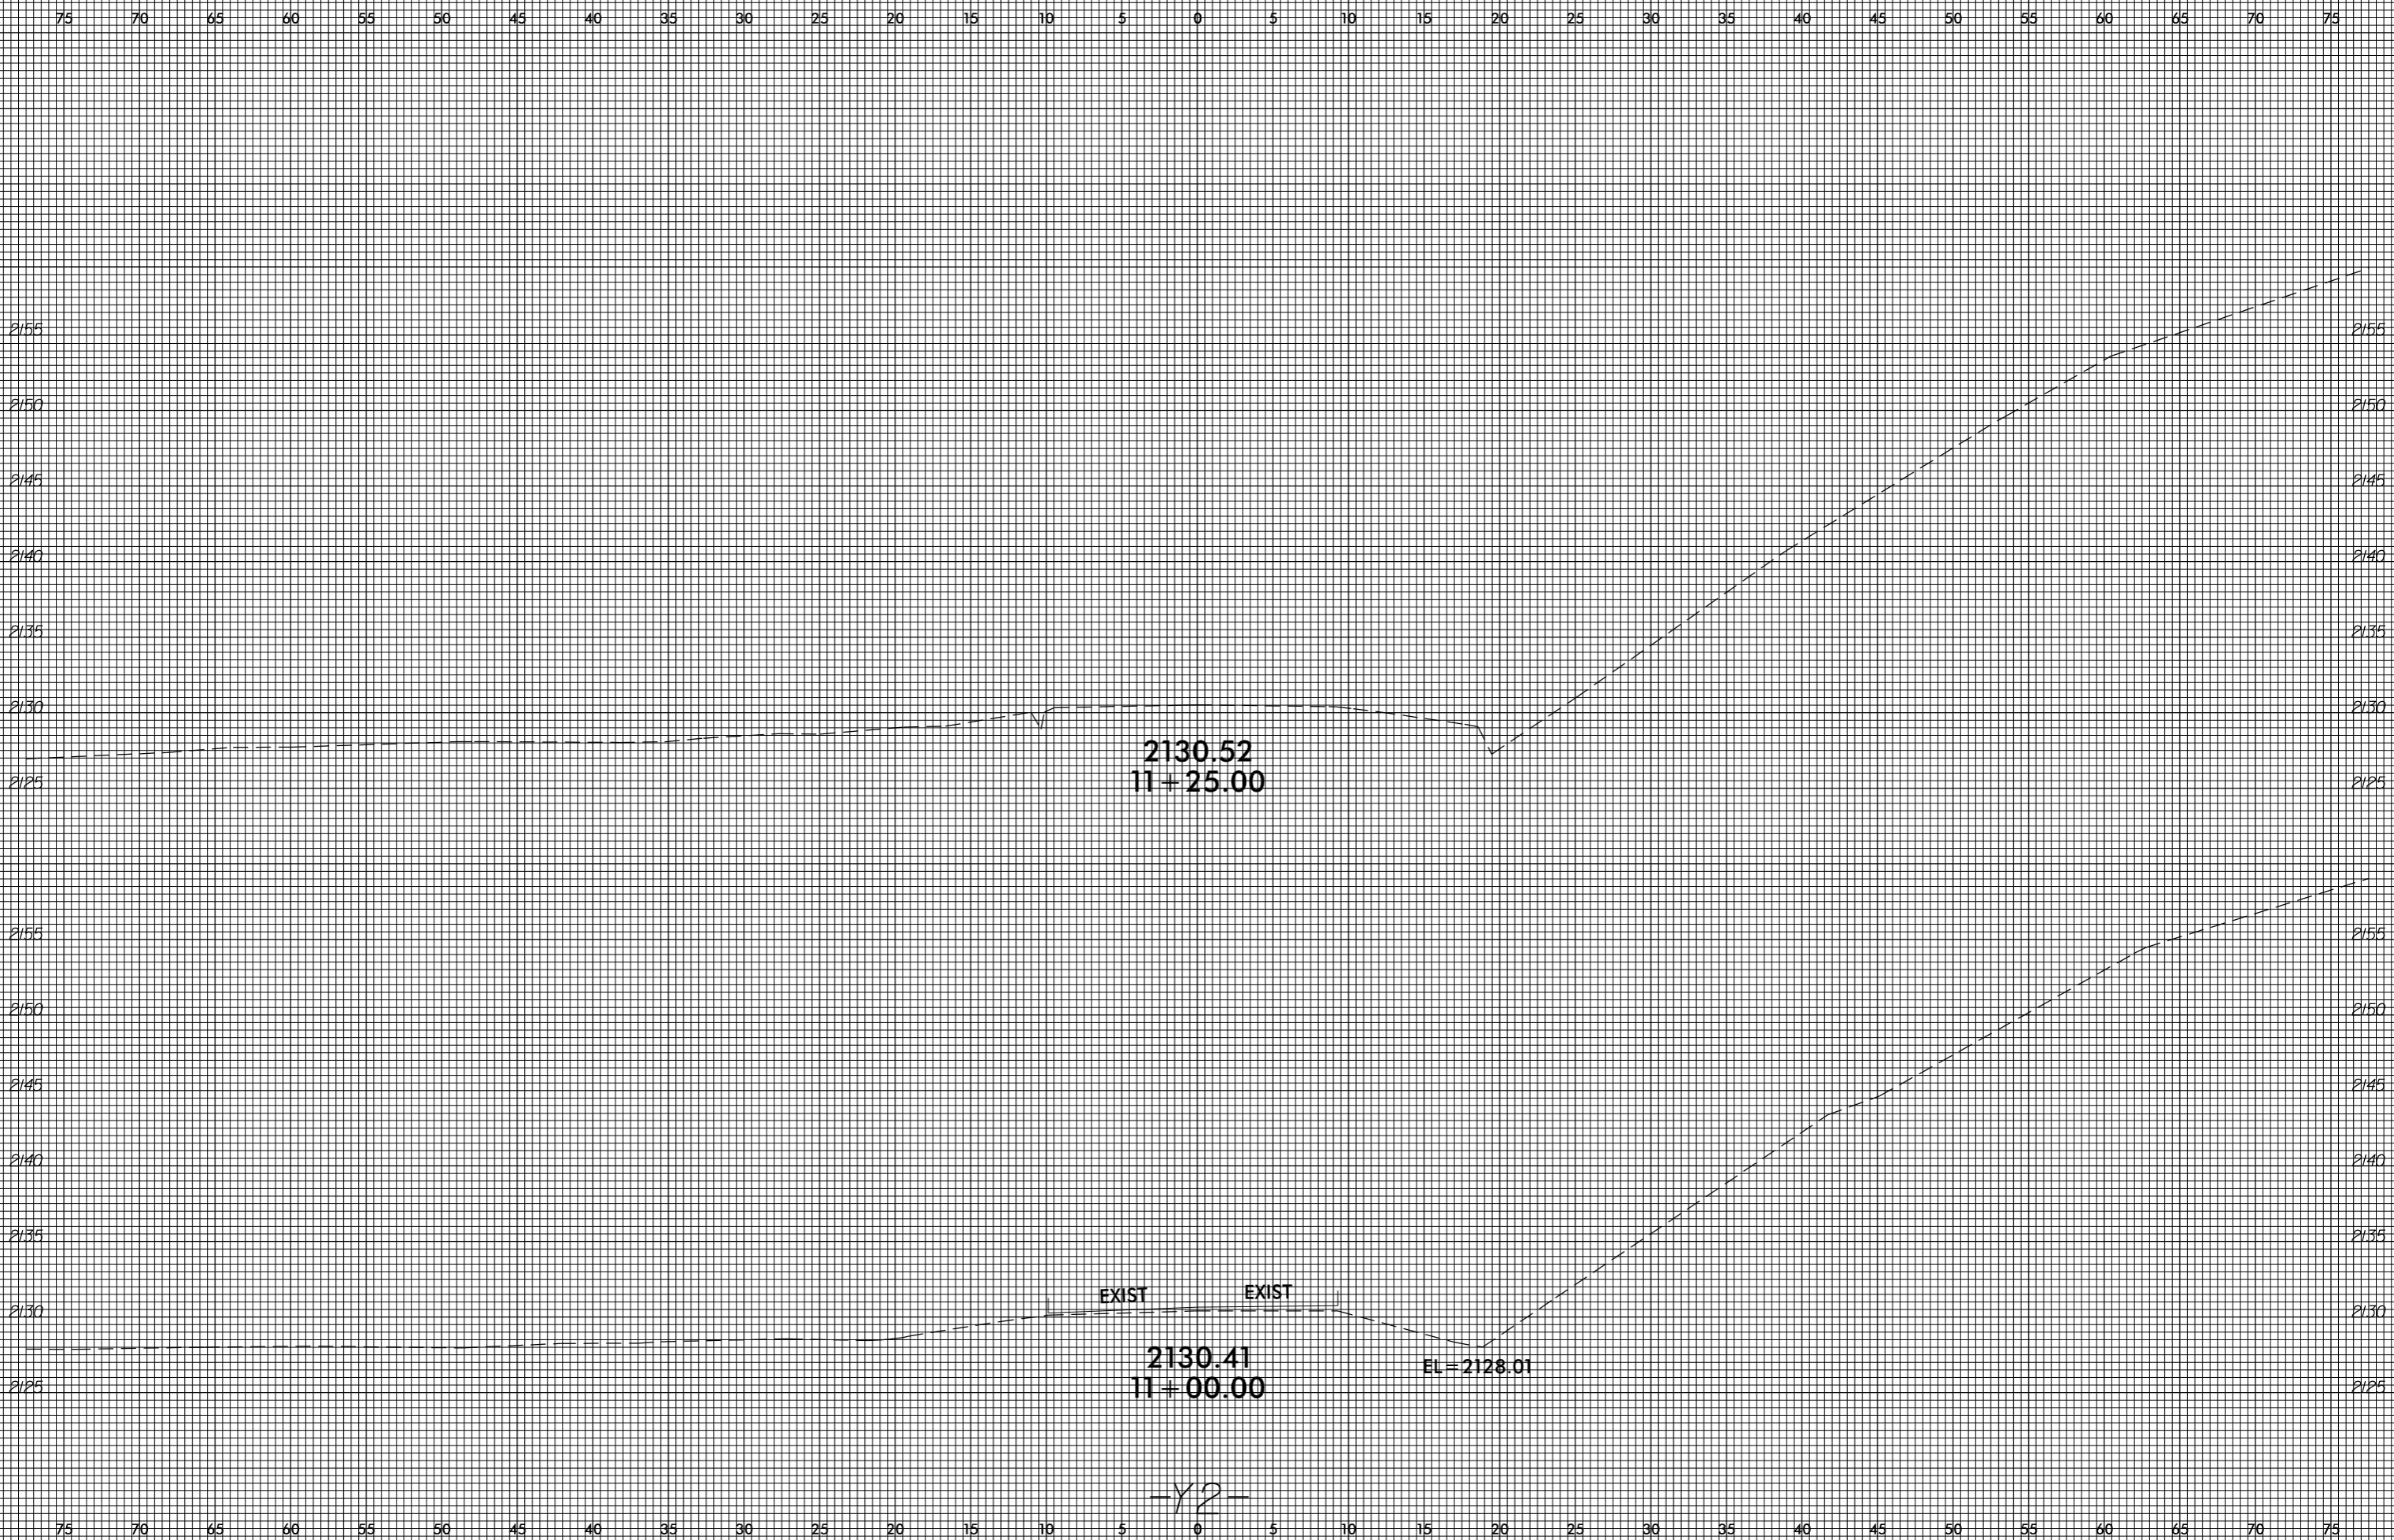

invalid expression
i:\xsc\4753\rdy_xpl_y2.dgn
US:ET:perstamk