


8/23/99

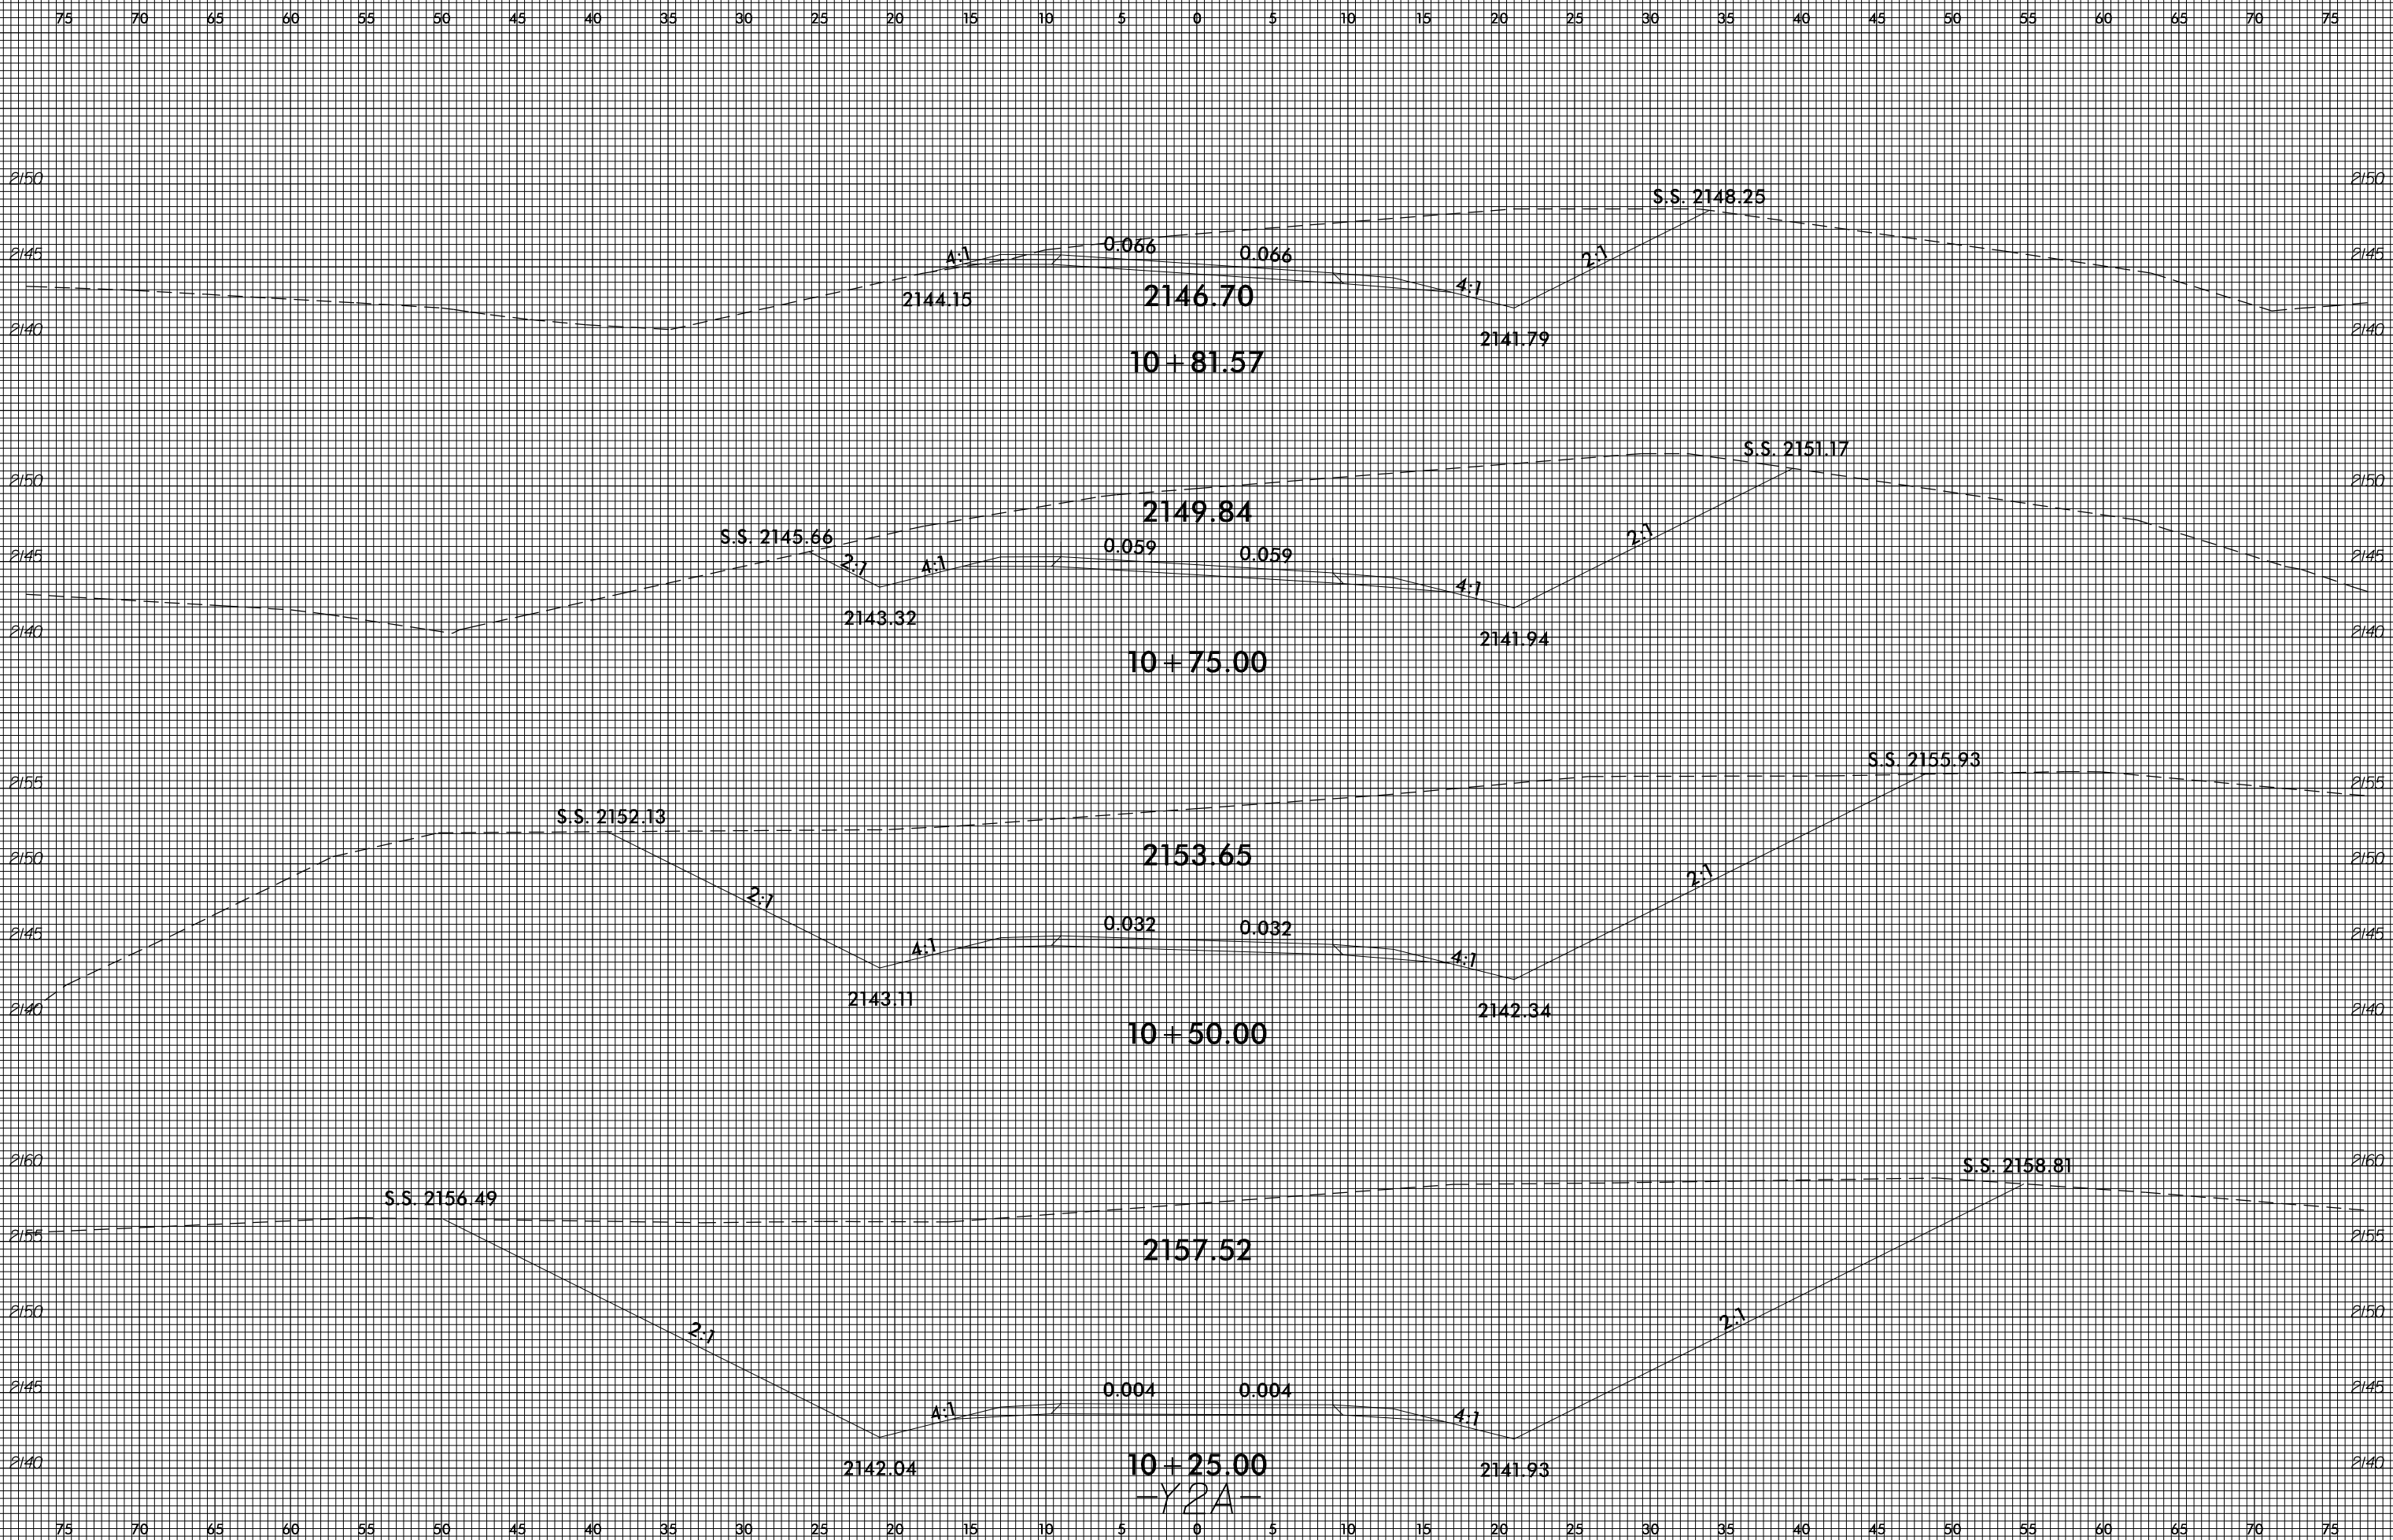

invalid expression  
i:\xsc\4753\rdy\_xp1\_y2a.dgn  
User: persimik