


8/23/99

|         |                               |                    |
|---------|-------------------------------|--------------------|
| 0 2.5 5 | PROJ. REFERENCE NO.<br>R-4753 | SHEET NO.<br>X-236 |
|---------|-------------------------------|--------------------|

75 70 65 60 55 50 45 40 35 30 25 20 15 10 5 0 5 10 15 20 25 30 35 40 45 50 55 60 65 70 75

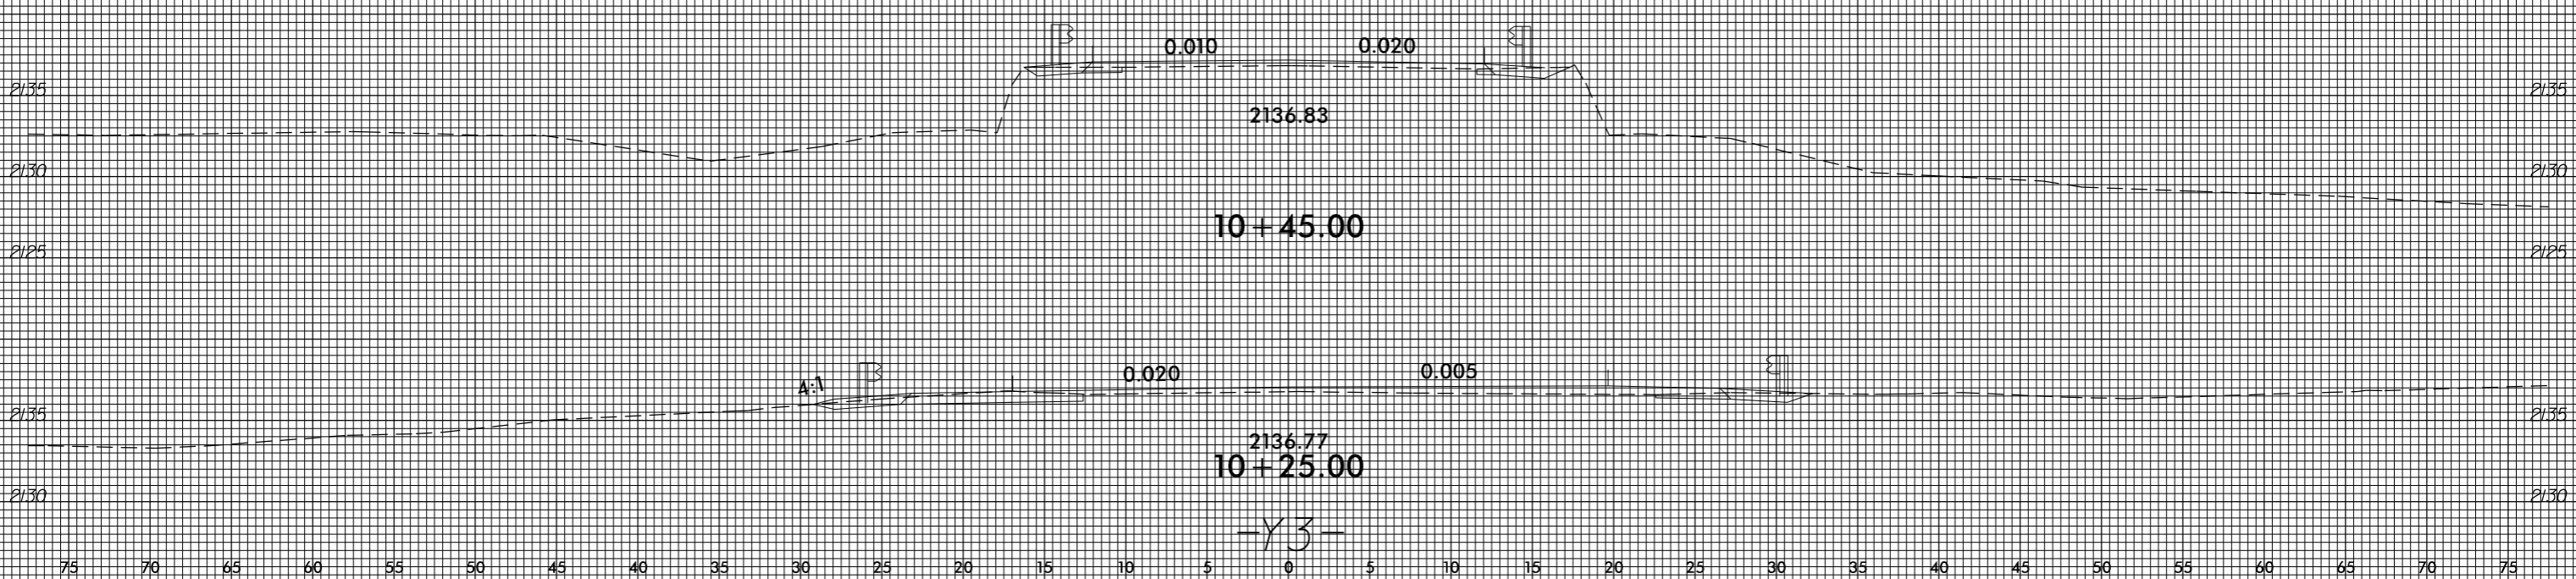

invalid expression  
 i:\xsc\4753\rdy\_xp1\_93.dgn  
 US:ET:perstamk

75 70 65 60 55 50 45 40 35 30 25 20 15 10 5 0 5 10 15 20 25 30 35 40 45 50 55 60 65 70 75