


8/23/99

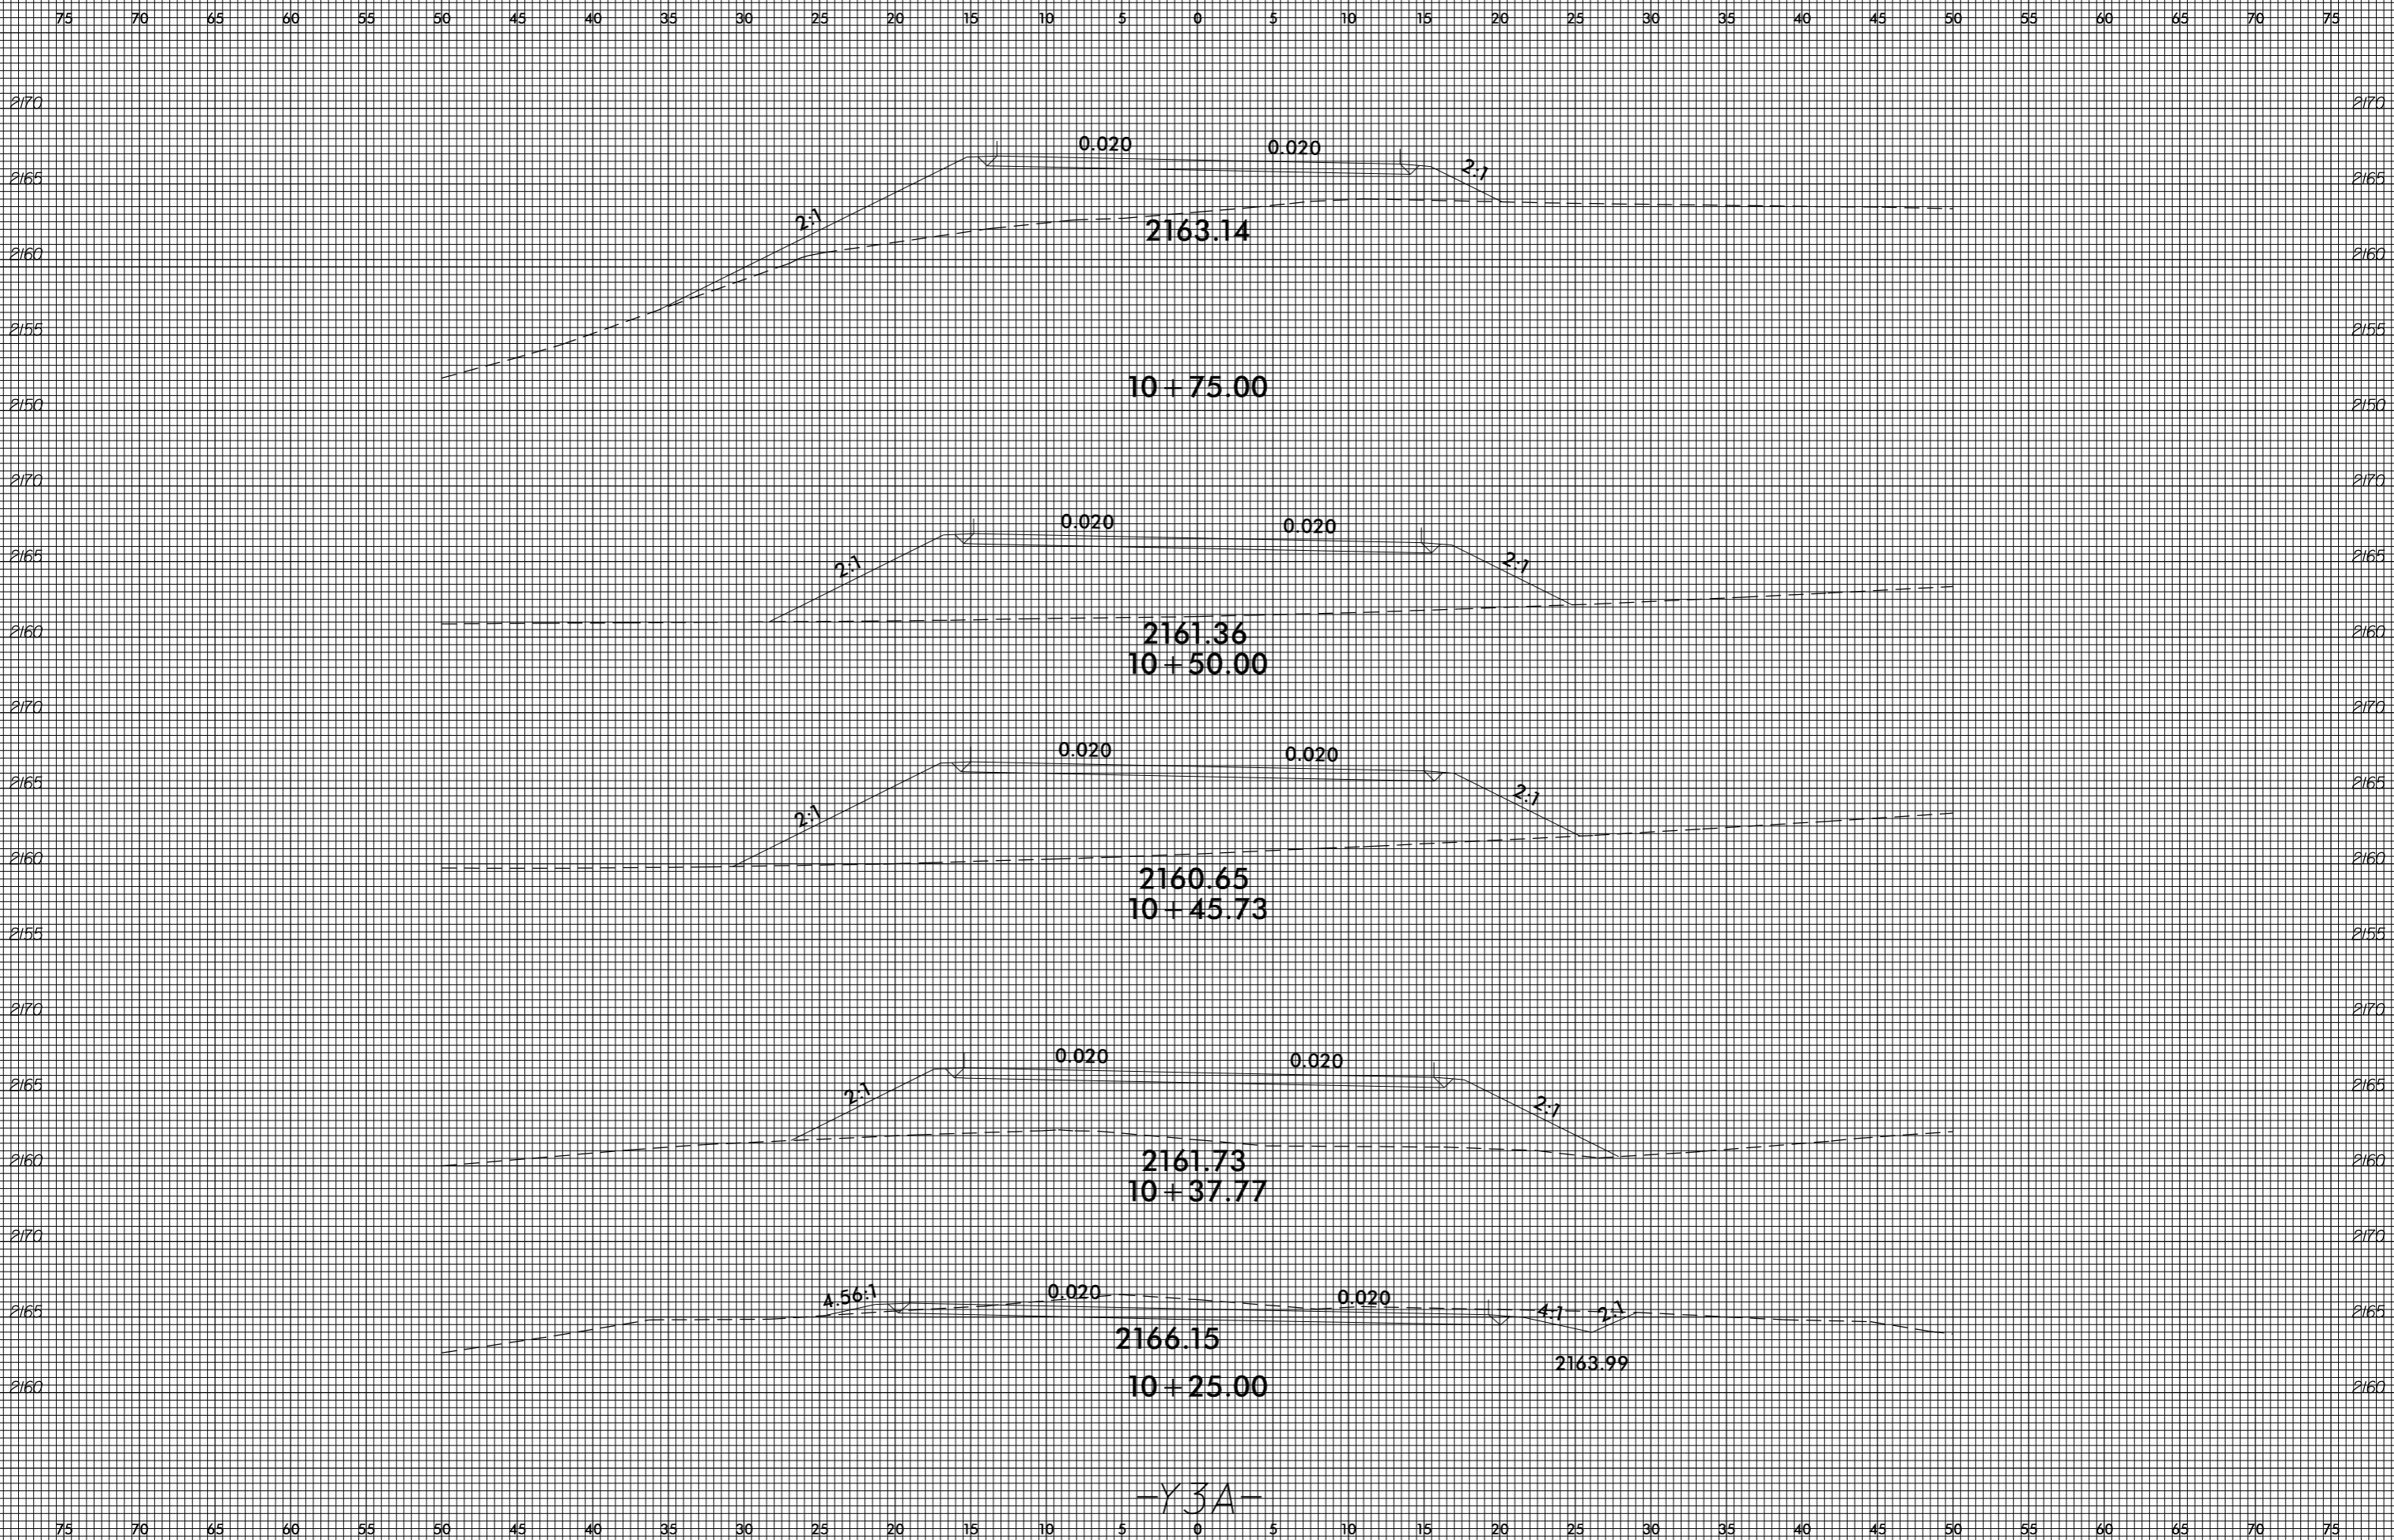

-Y3A-

invalid expression
i:\xsc\4753\rdy_xp1_30a.dgn
User: eers@stark