


8/23/99

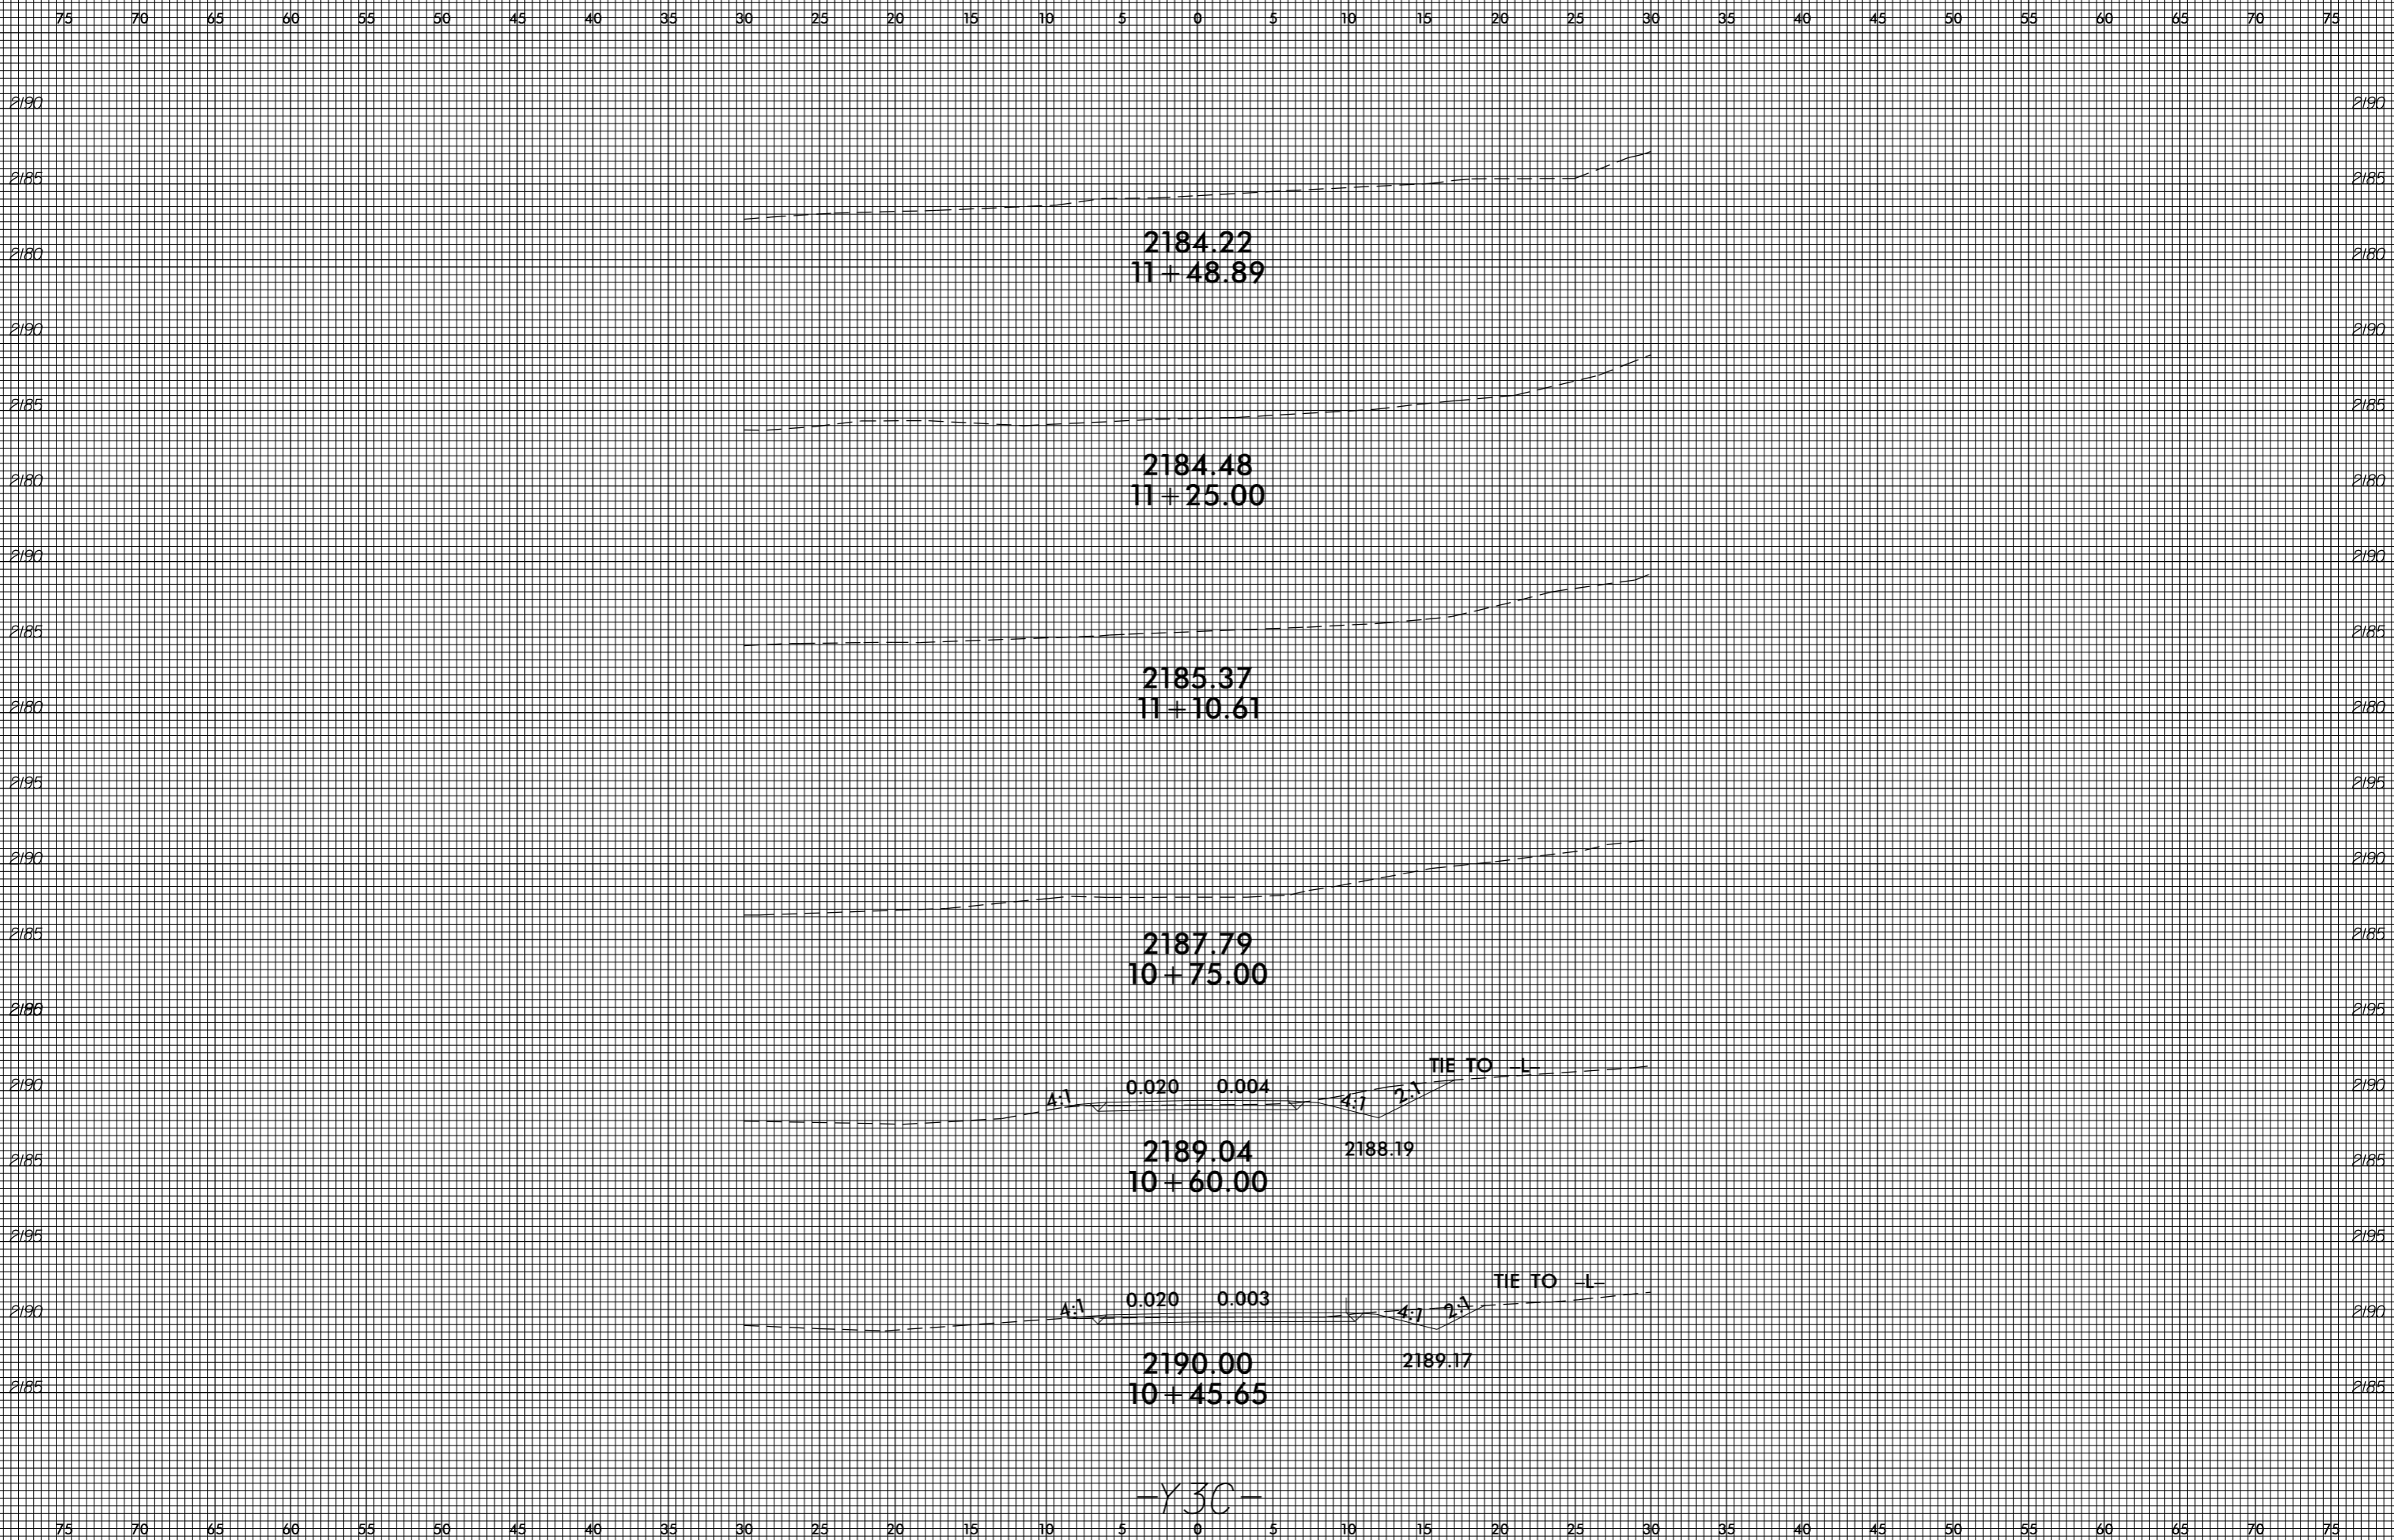

invalid expression
i:\xsc\4753\rdy_xp1_3c.dgn
User: eers@stark

-Y30-