


8/23/99

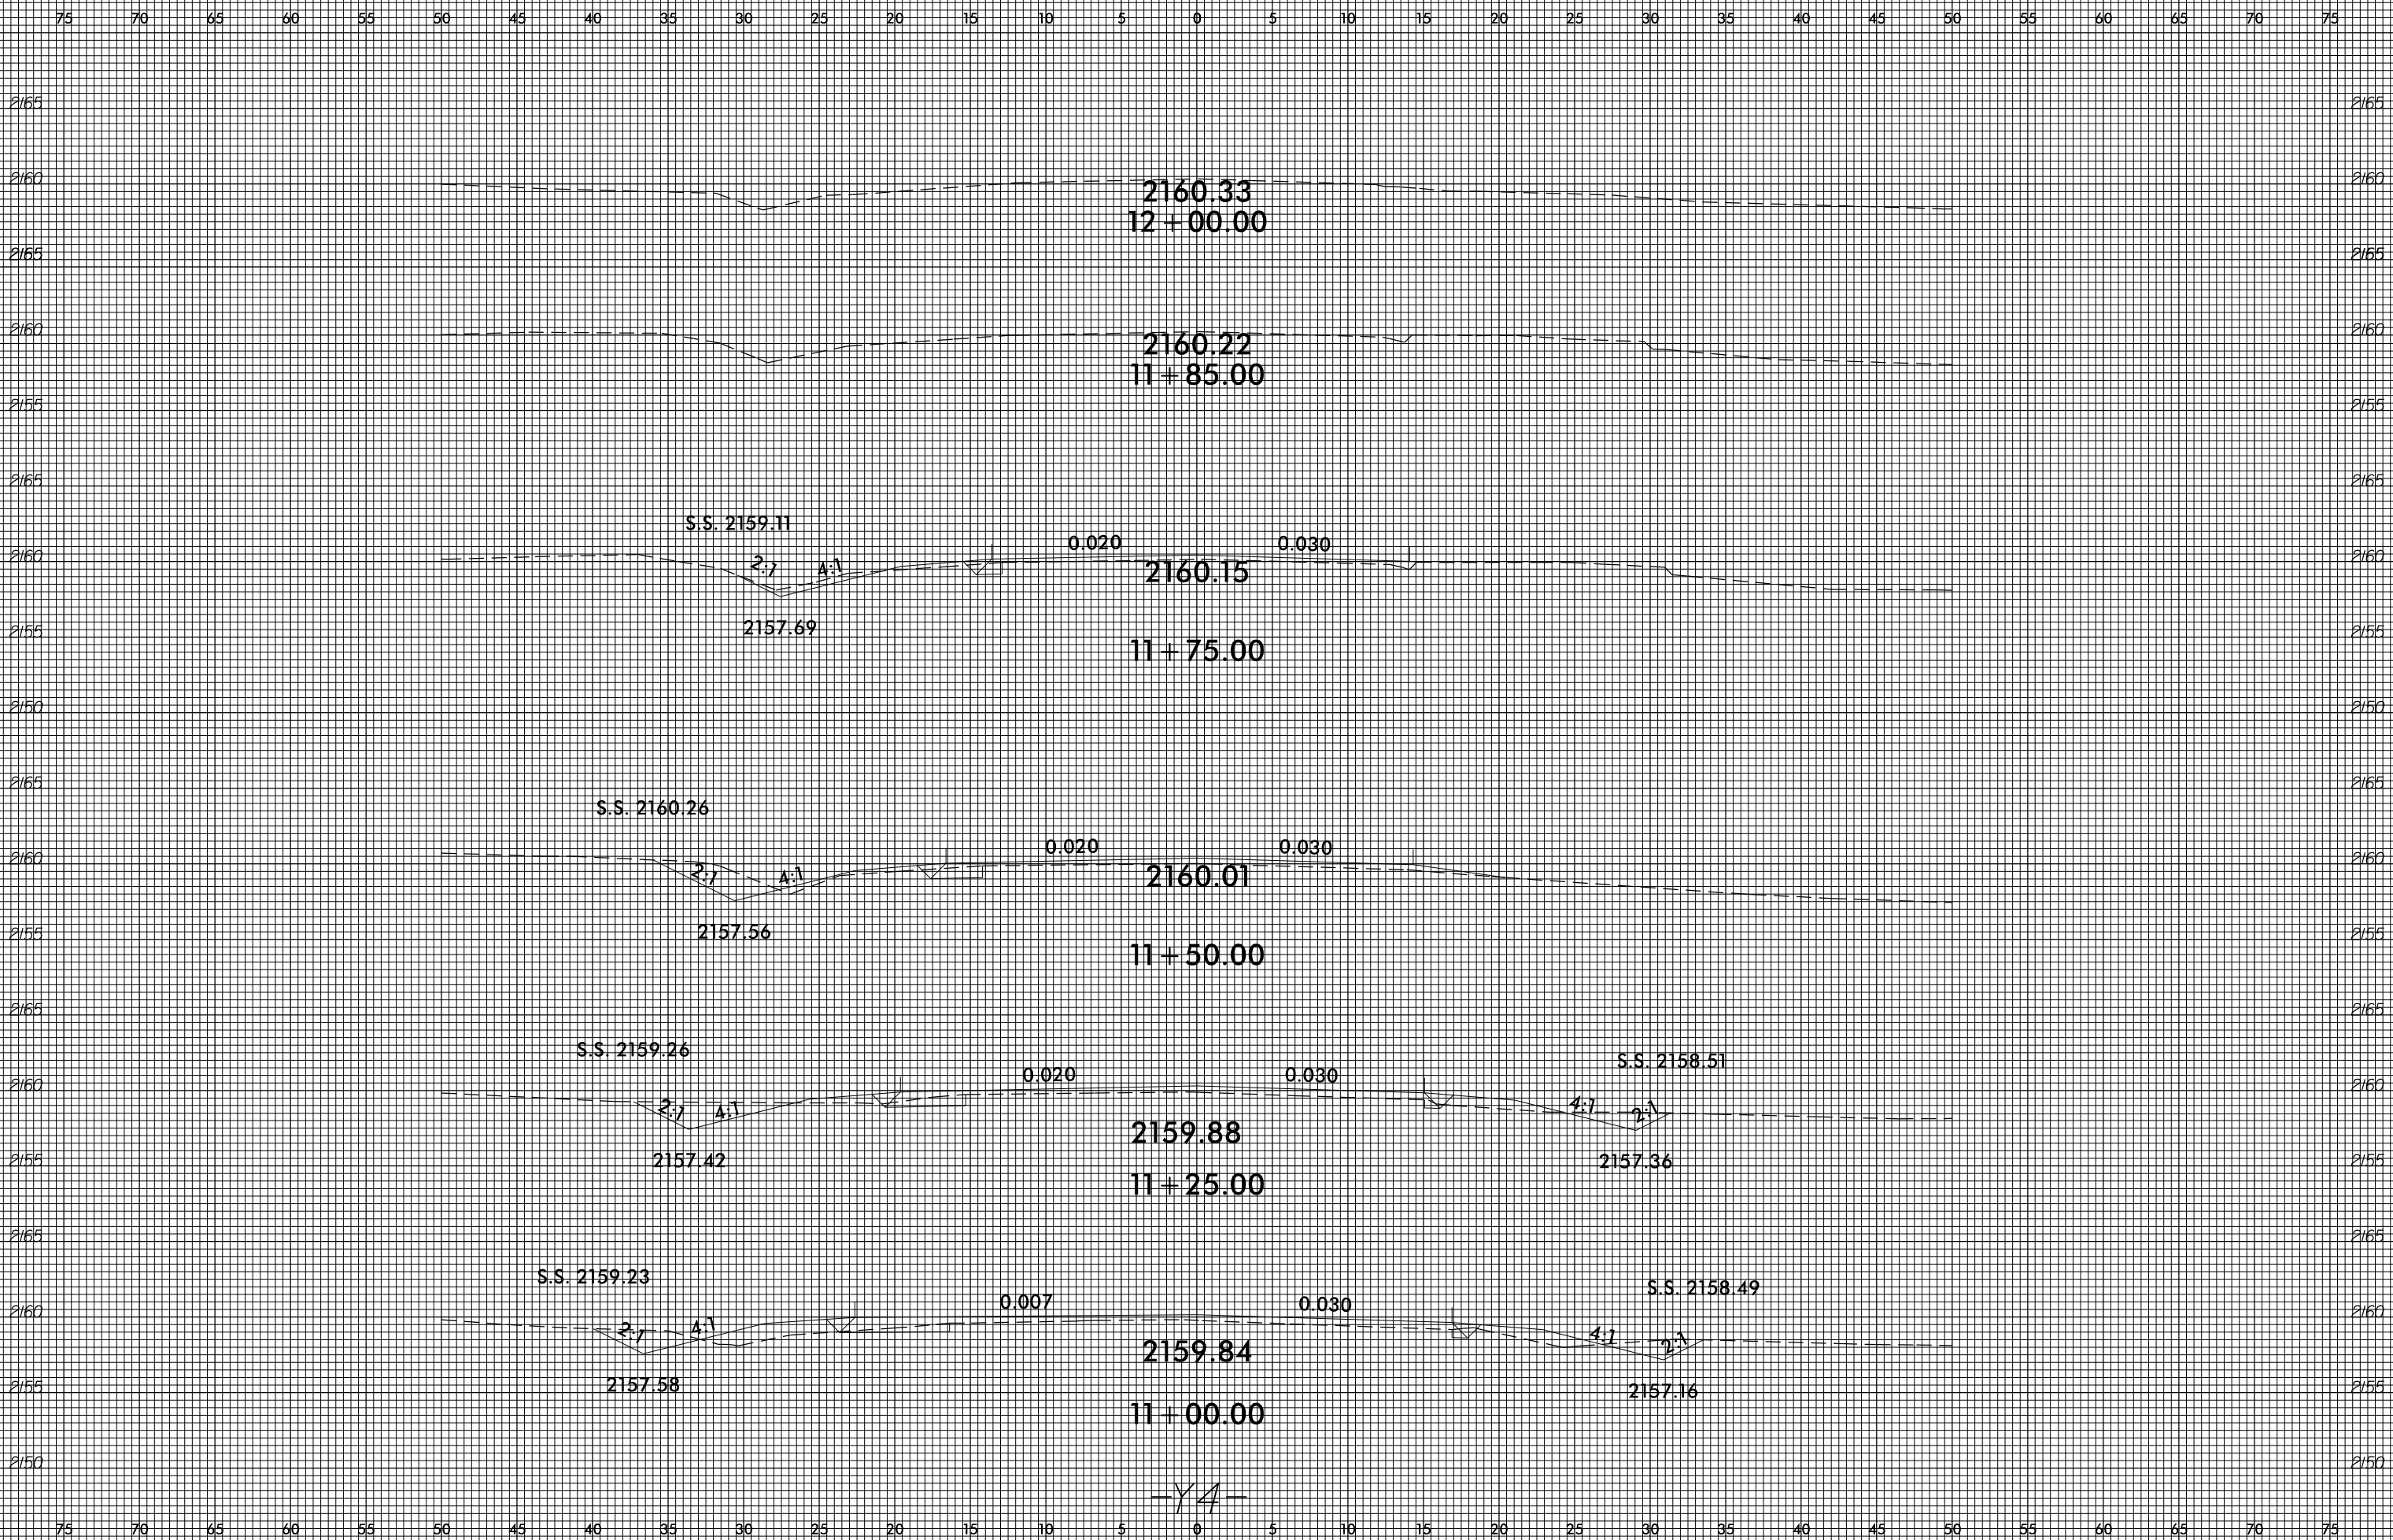

invalid expression
i:\xsc\4753\rdy_xp1_y4.dgn
User: eers@stark