


8/23/99

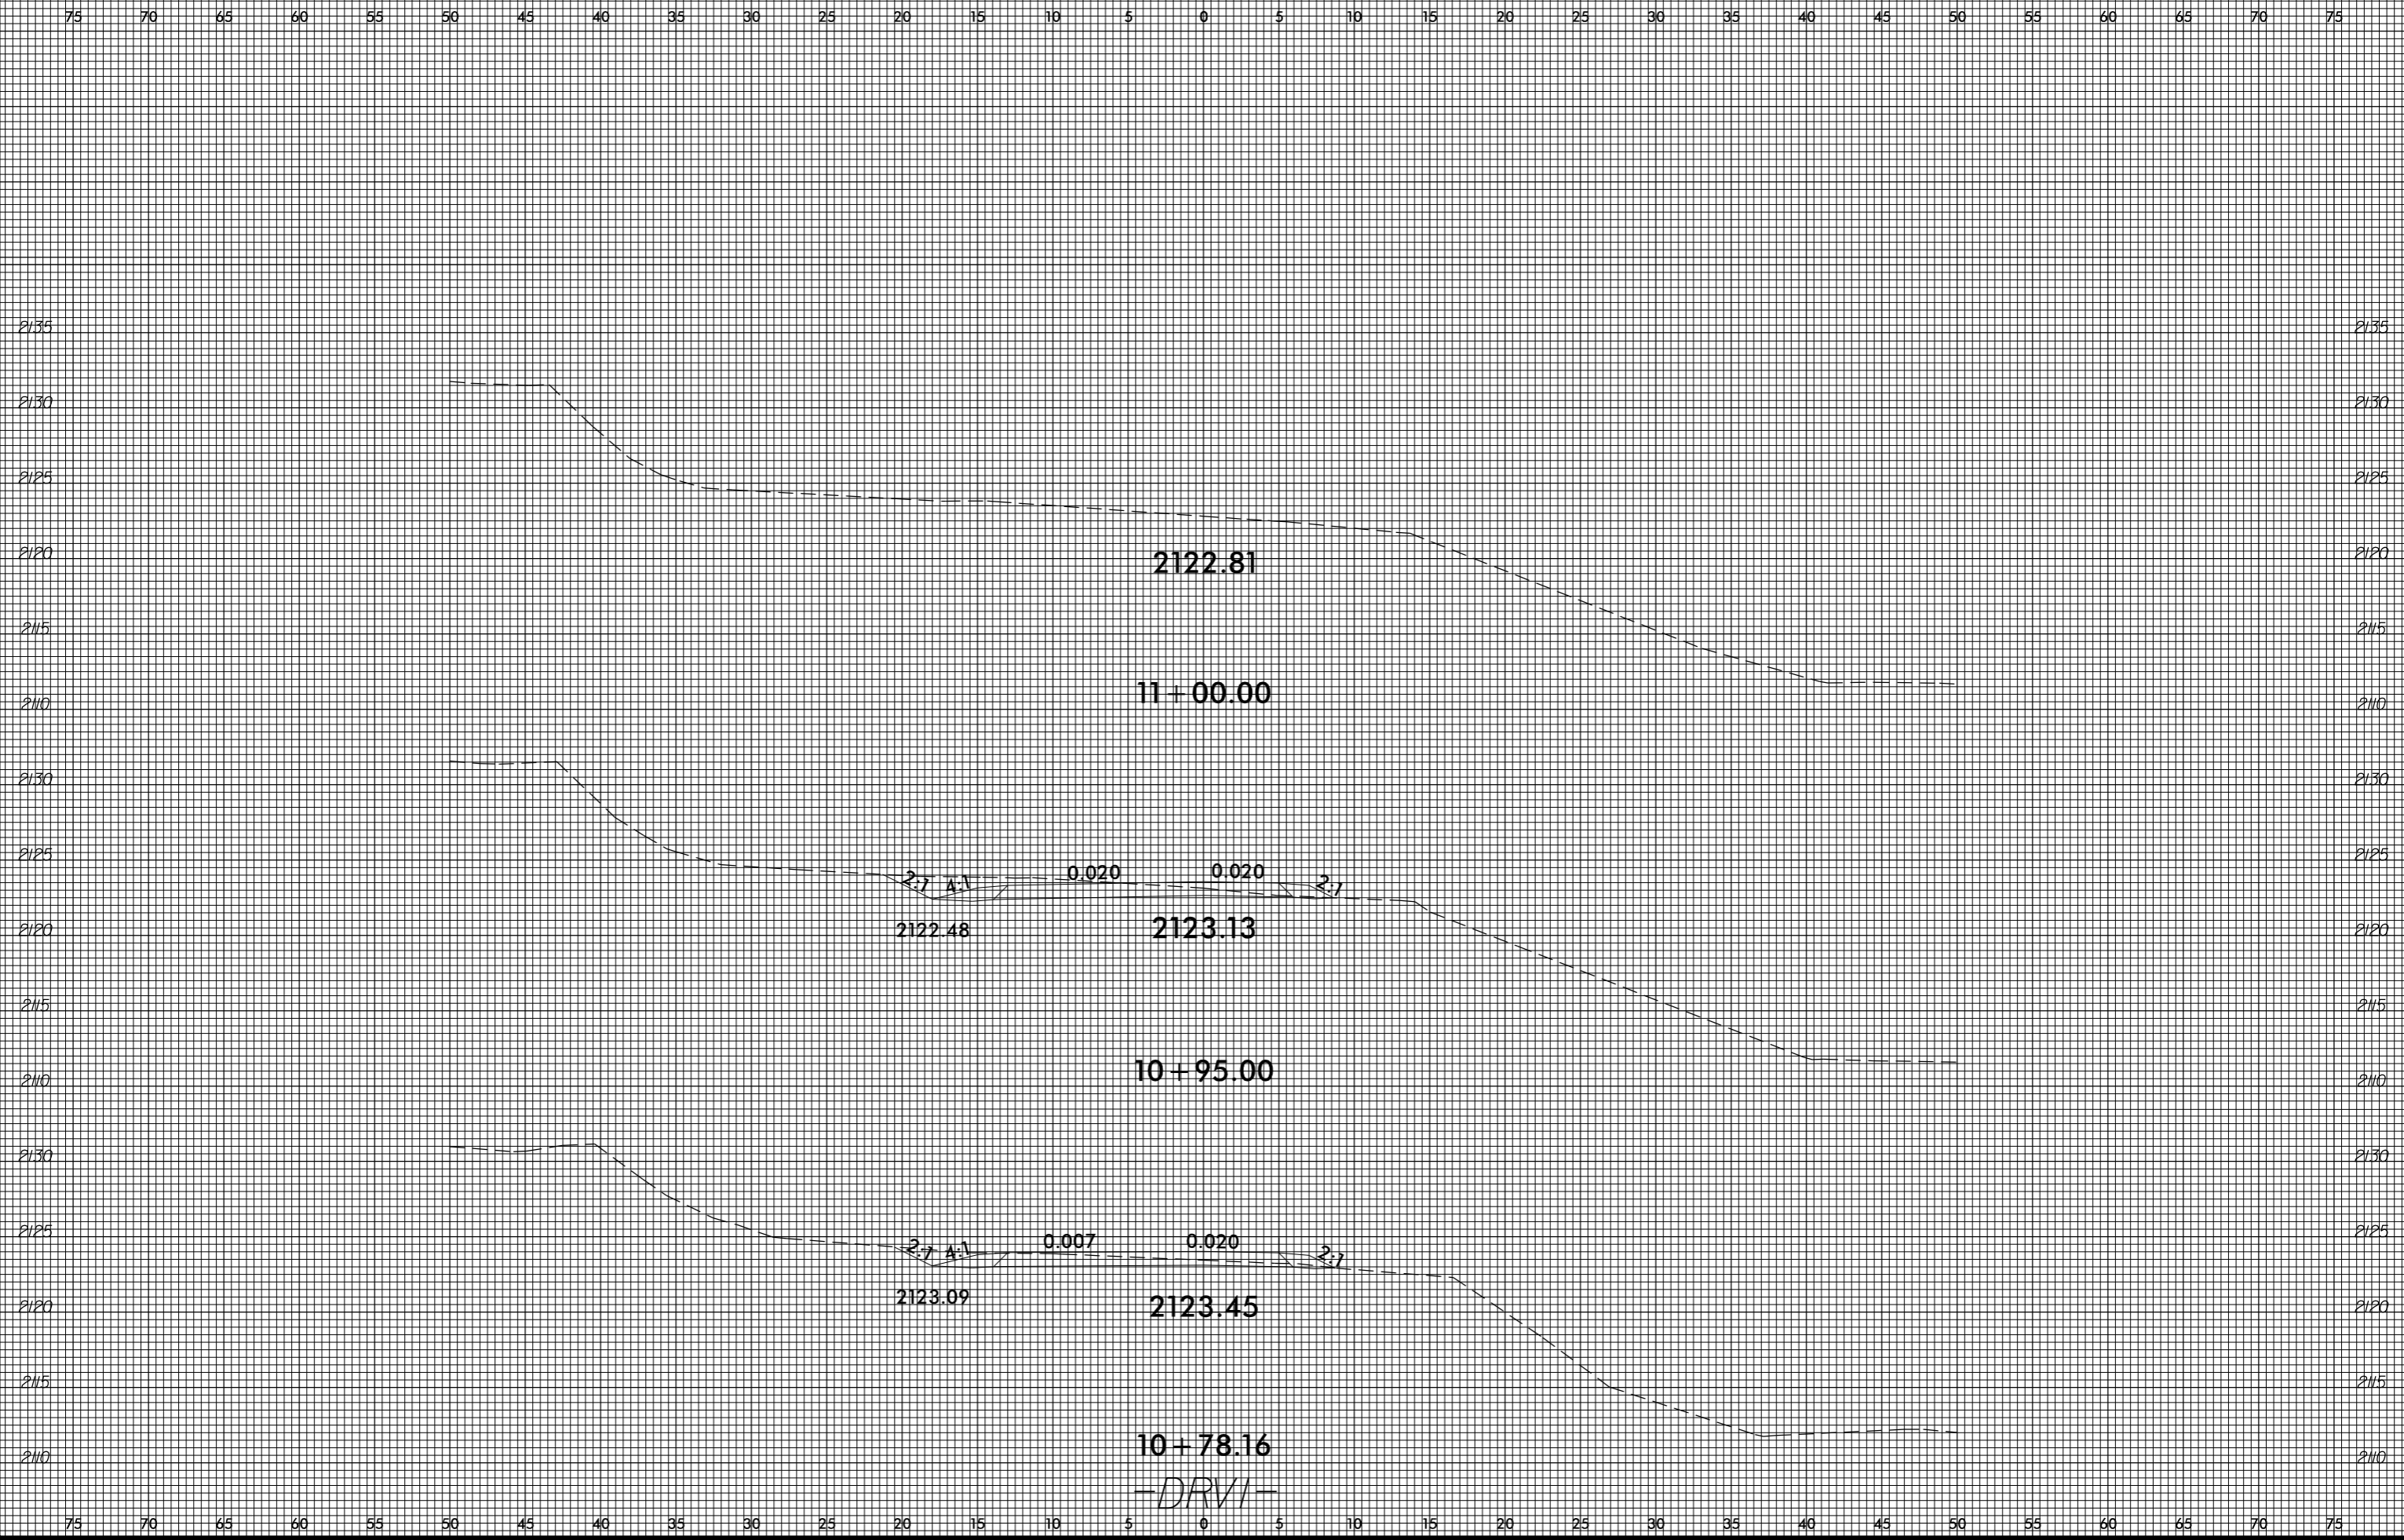

invalid expression
i:\xsc\4753\rdy\xp1\DRVI.dgn
US:ET:perstamk