


8/23/99

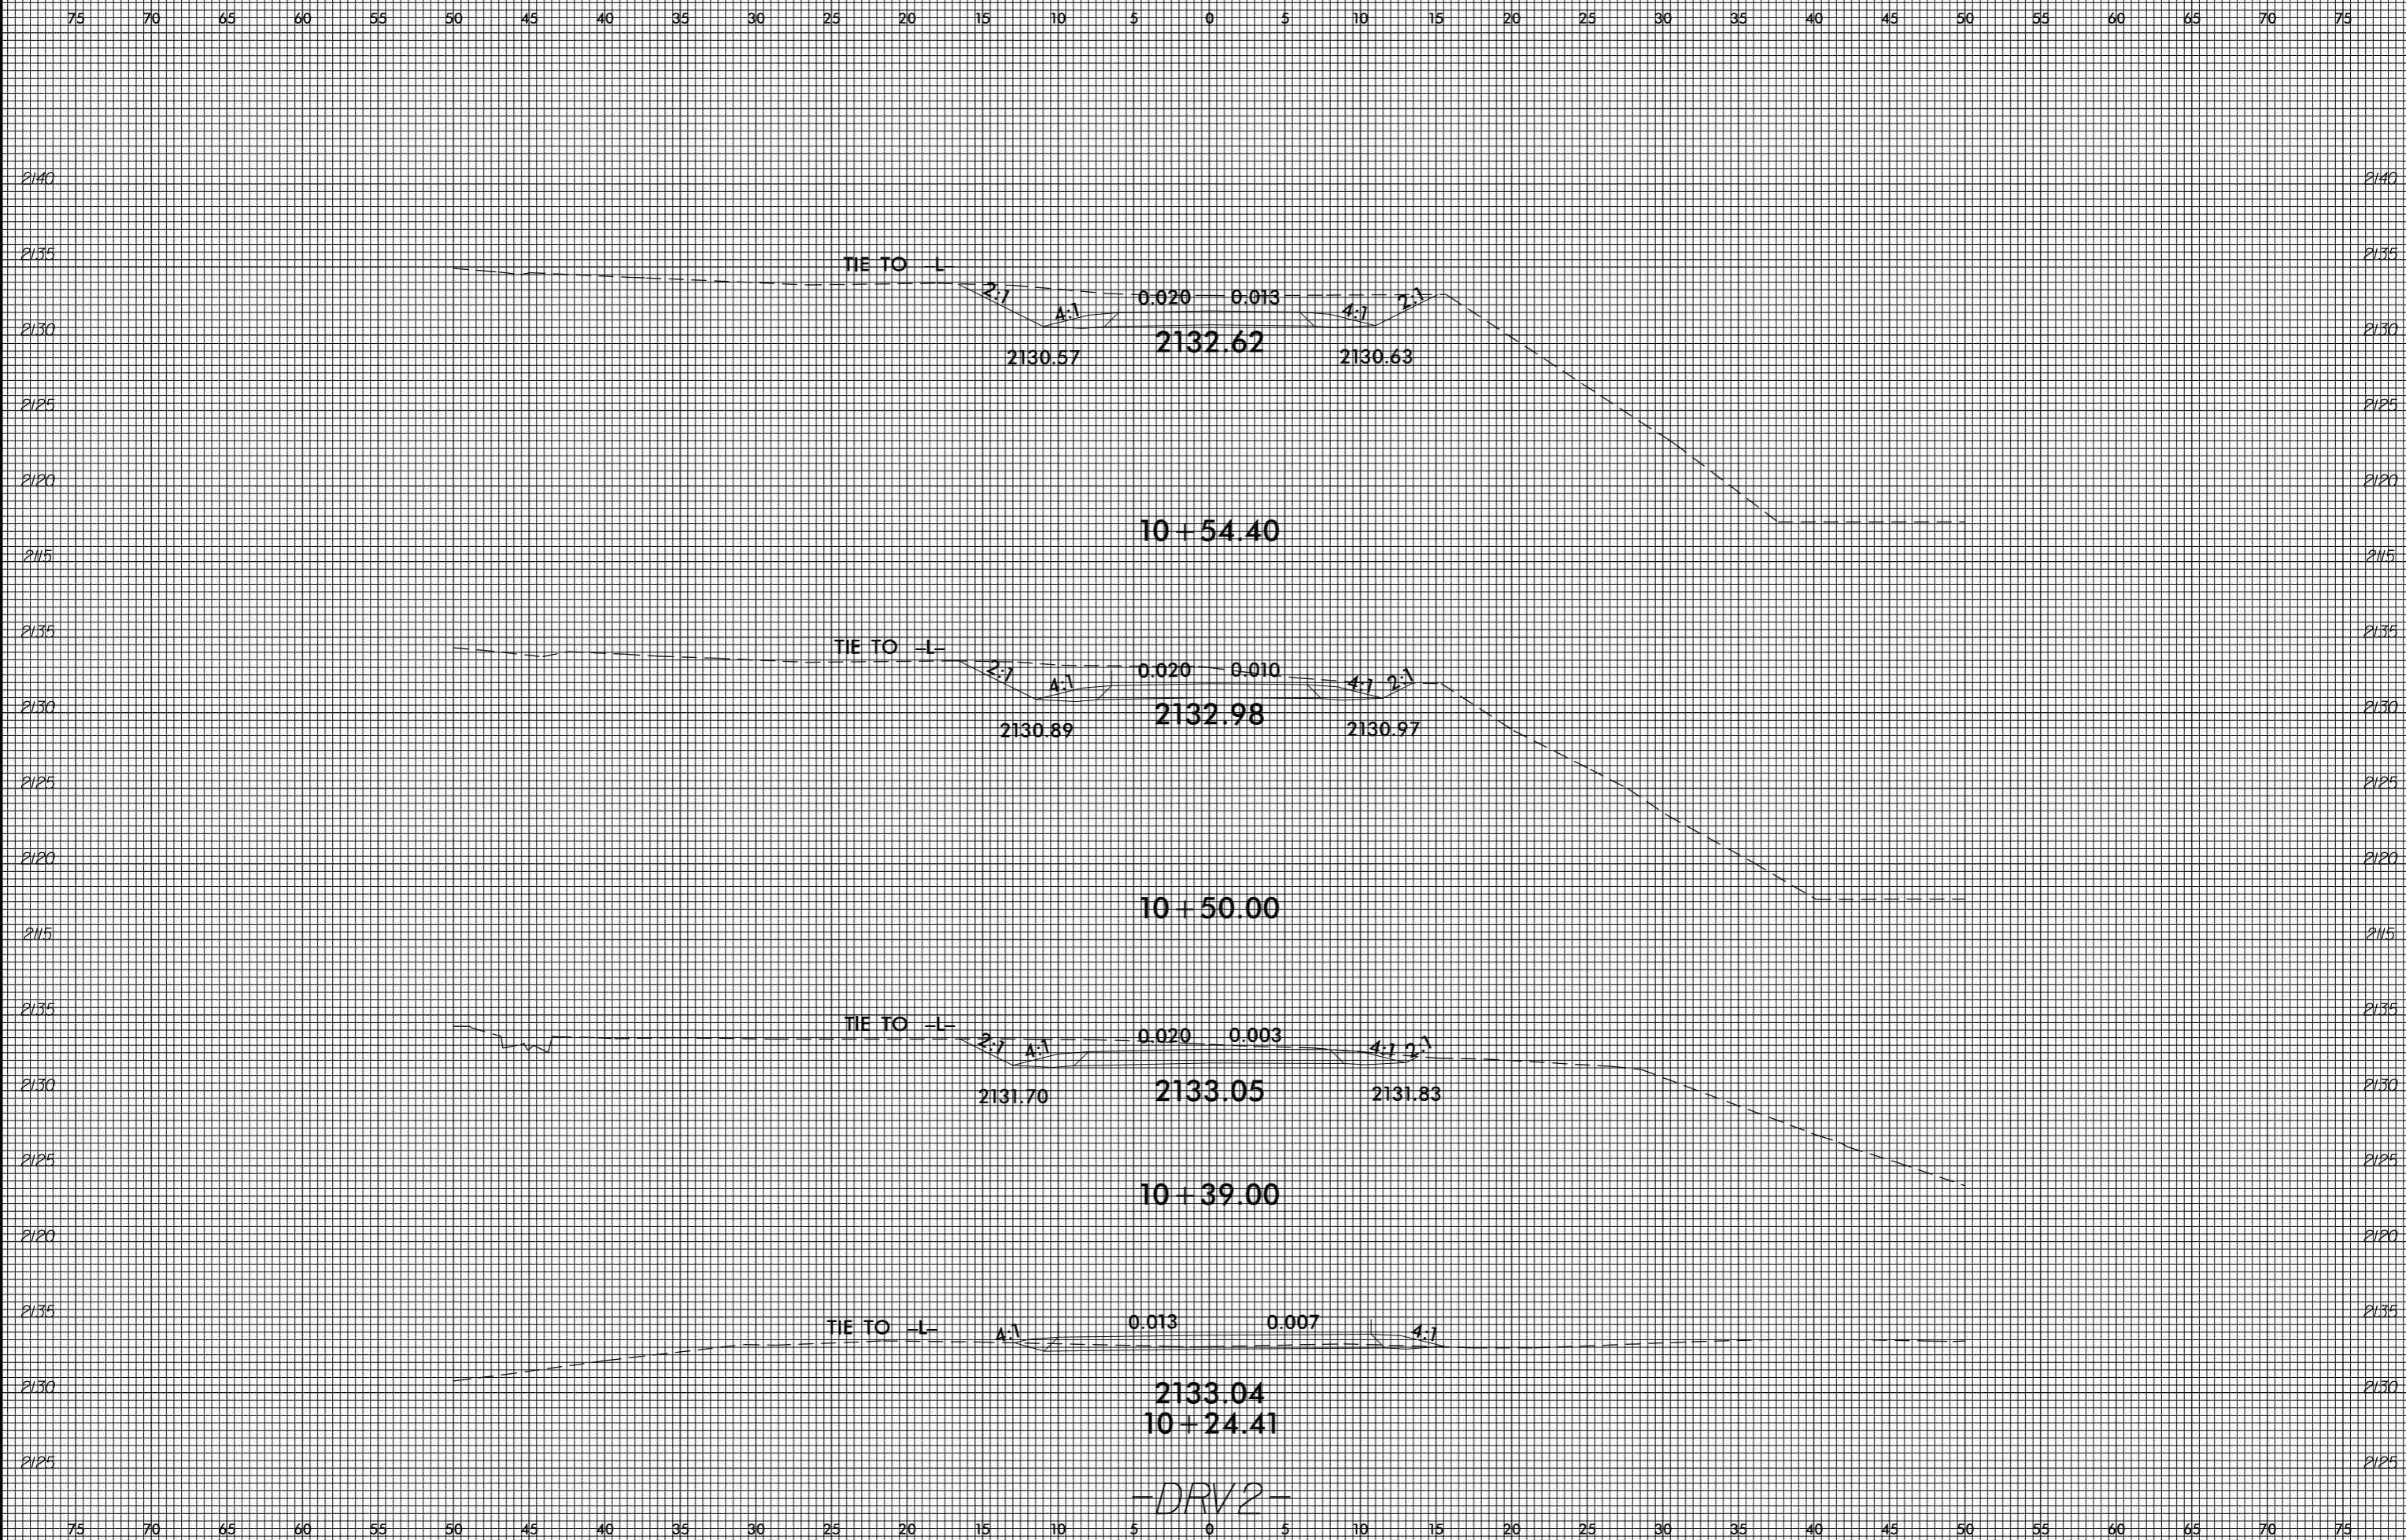

invalid expression  
i:\xsc\4753\rdy\_xp1.DRV2.dgn  
US:ET:perstamk

—DRV2—