


8/23/99

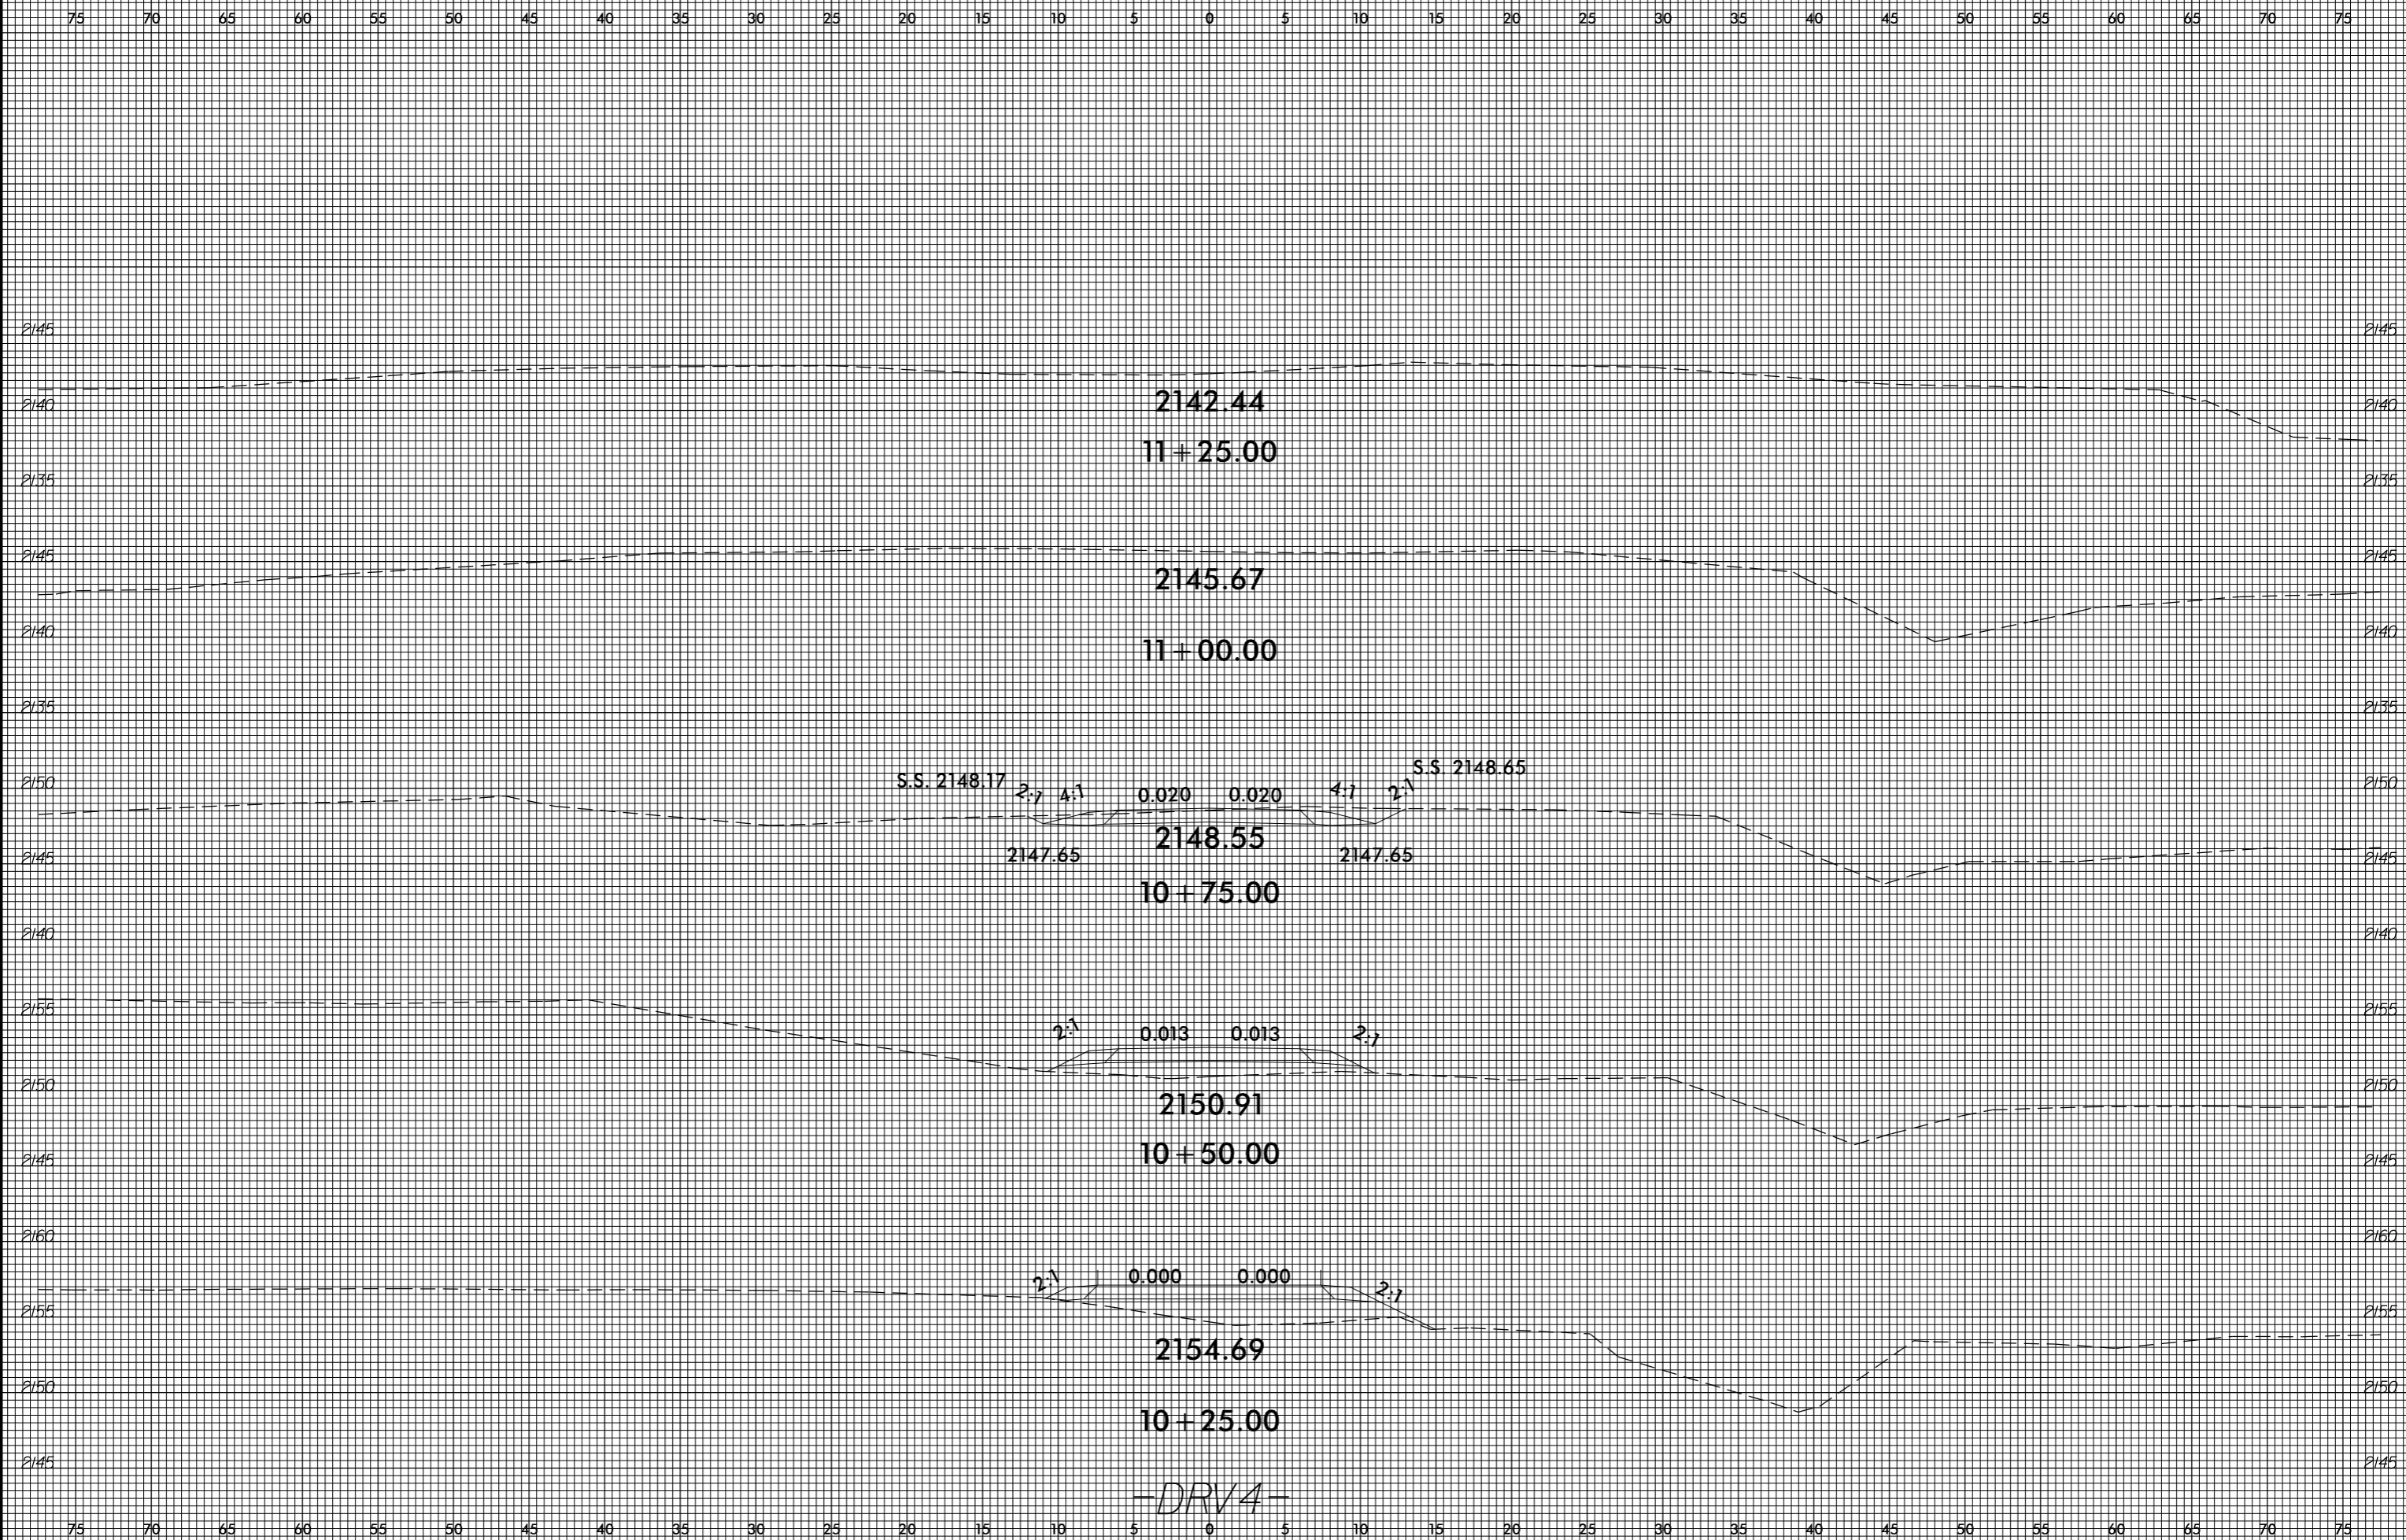

invalid expression
i:\xsc\4753\rdy\xp1.DRV4.dgn
User: eers@stark