


ANCHORED PANEL WALL WITH SECANT PILES- TYPICAL SECTION

NOT TO SCALE
 WORK PLATFORMS AND TEMPORARY SOIL NAIL WALL MAY BE OMITTED WHERE NOT NEEDED
 *ONLY IF CONTRACTOR EXCAVATES BELOW 100 YEAR WATER ELEVATION FOR WORK PLATFORM OUTSIDE WALL

DETAIL A

PANEL WALL
PLAN VIEW

PREPARED BY: RSW	DATE: 9/8/2016
REVIEWED BY: MAM/SCC	DATE: 9/8/2016

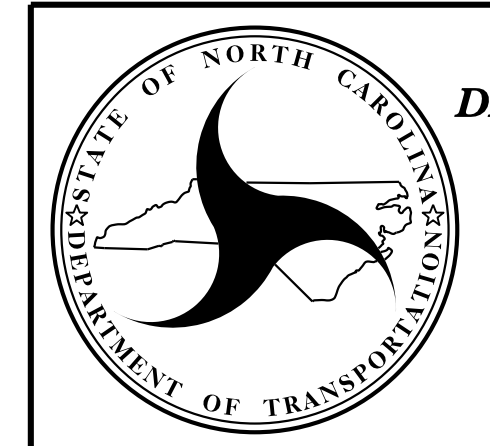

**NORTH CAROLINA
 DEPARTMENT OF TRANSPORTATION
 DIVISION OF HIGHWAYS**

**GEOTECHNICAL
 ENGINEERING UNIT**

REVISIONS					
NO.	BY	DATE	NO.	BY	DATE
1			3		
2			4		

**ANCHORED
 PANEL WALL
 WITH SECANT PILES**