


This electronic collection of documents is provided for the convenience of the user and is Not a Certified Document –


The documents contained herein were originally issued and sealed by the individuals whose names and license numbers appear on each page, on the dates appearing with their signature on that page.

This file or an individual page shall not be considered a certified document.

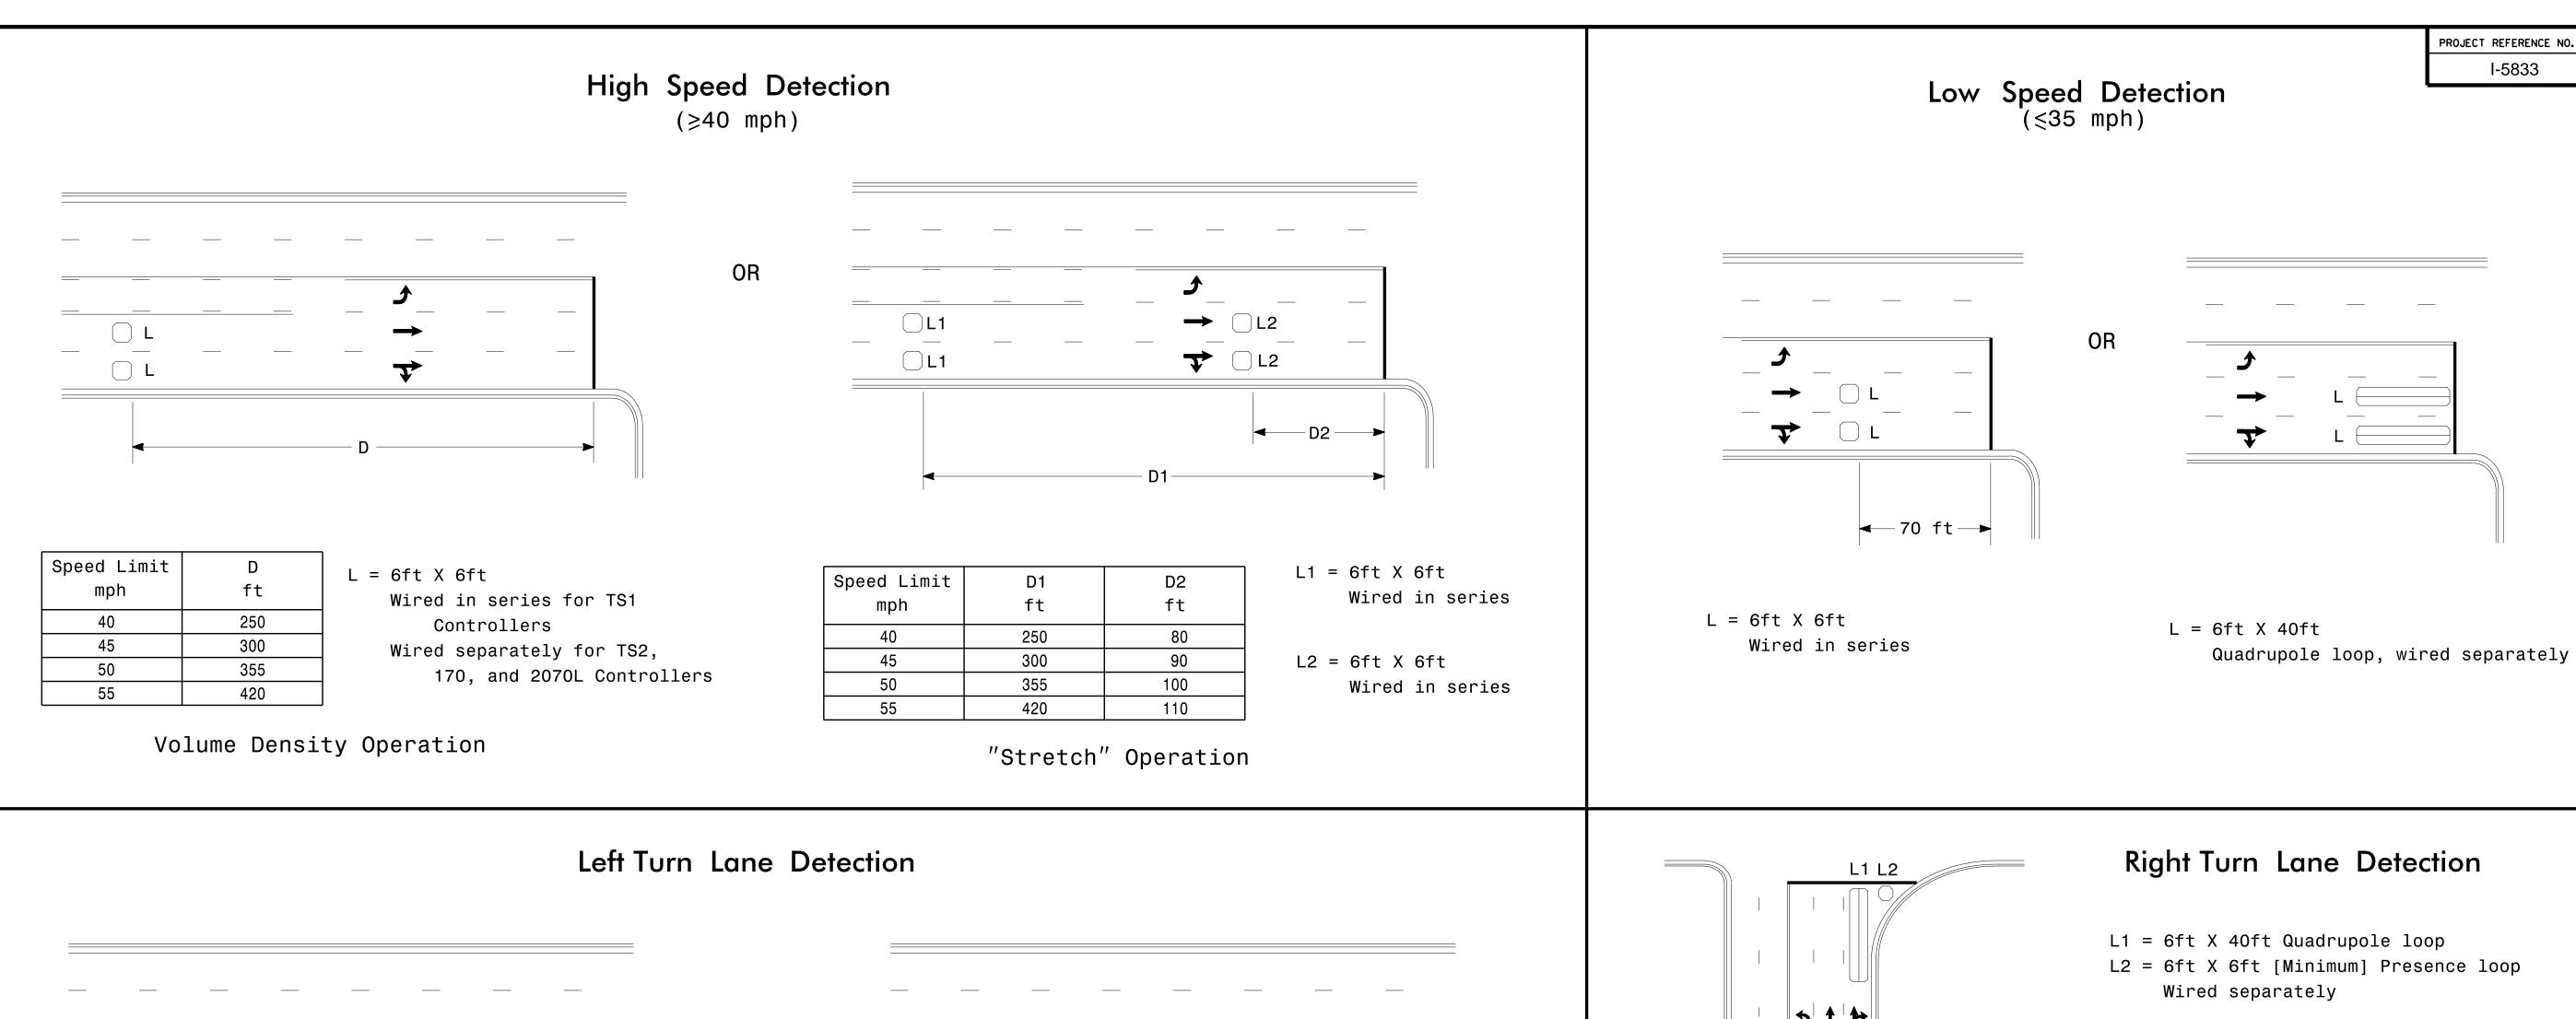

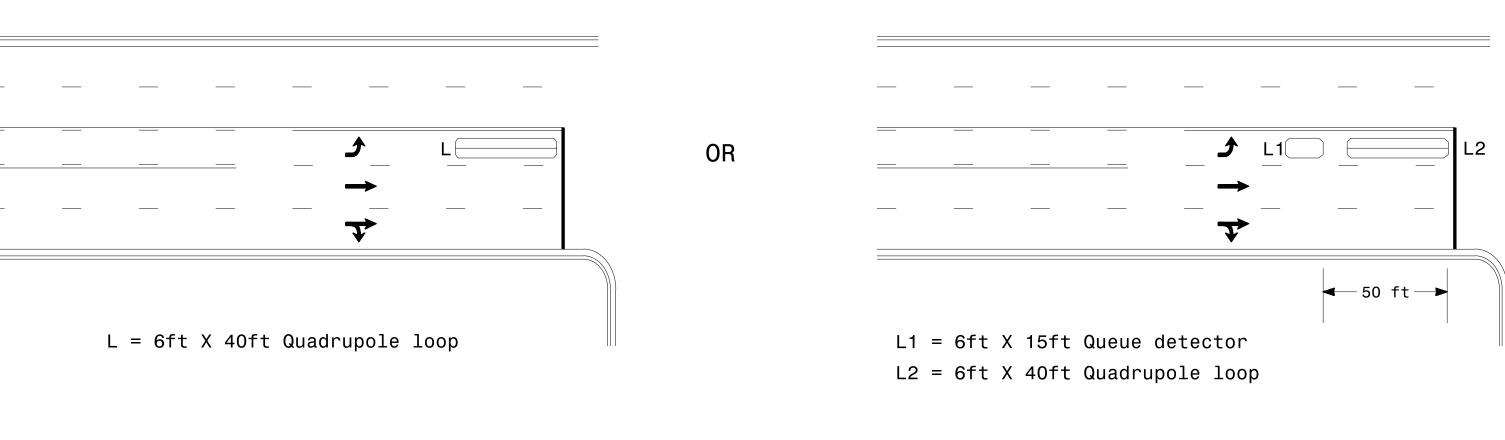

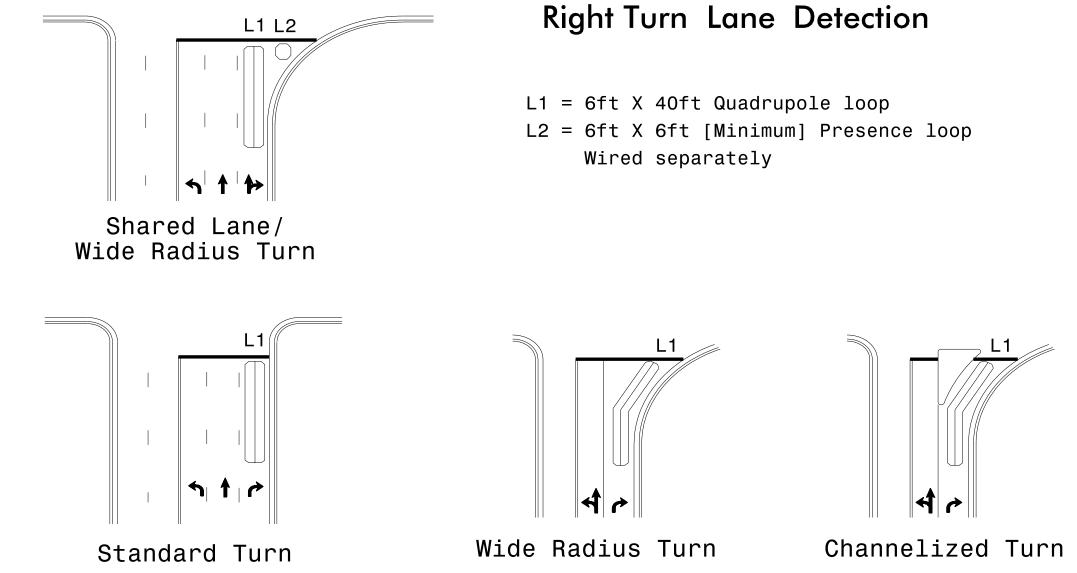


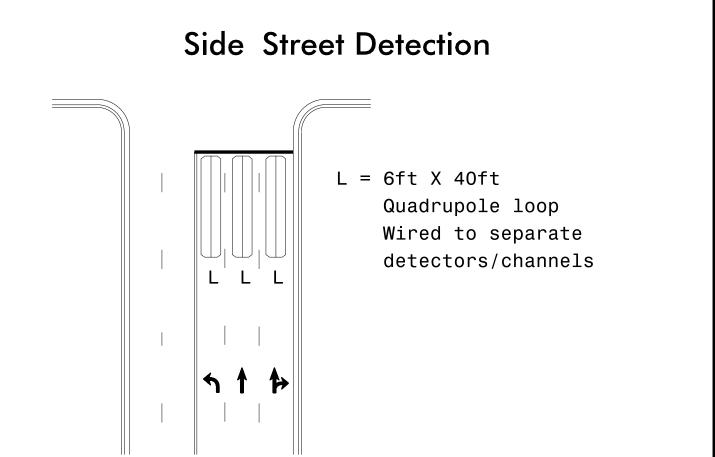

Presence Loop Detection



Queue Loop Detection

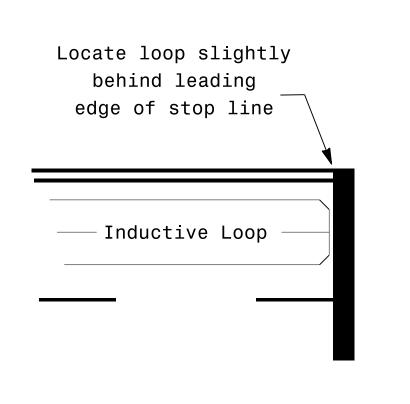

Note: Loop may be located in advance of stop line under any of the following conditions:

- 1) stop line is greater than 15' from edge of intersecting roadway
- 2) loop detects a permissive or protected/permissive left turn
- 3) for an exclusive right turn lane


Recommended Number of Turns

Single 6' X 6' loop (when wired separately):

ich wird Separatery).	
Length of Lead-in ft	Number of Turns
< 250	3
250-375	4
375-525	5
> 525	6

Quadrupole loops: Use 2-4-2 turns

6' X 15' Loops: Lead-in < 150', use 2 turns Lead-in > 150', use 3 turns

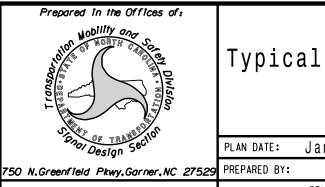

Typical Signal Loop Locations

PROJECT REFERENCE NO.

I-5833

SIG-1

PLAN DATE: January 2015 REVIEWED BY: REVIEWED BY: PLA REVISIONS INIT. DATE SCALE PL Alexander N/A