



UNCLASSIFIED STRUCTURE EXCAVATION

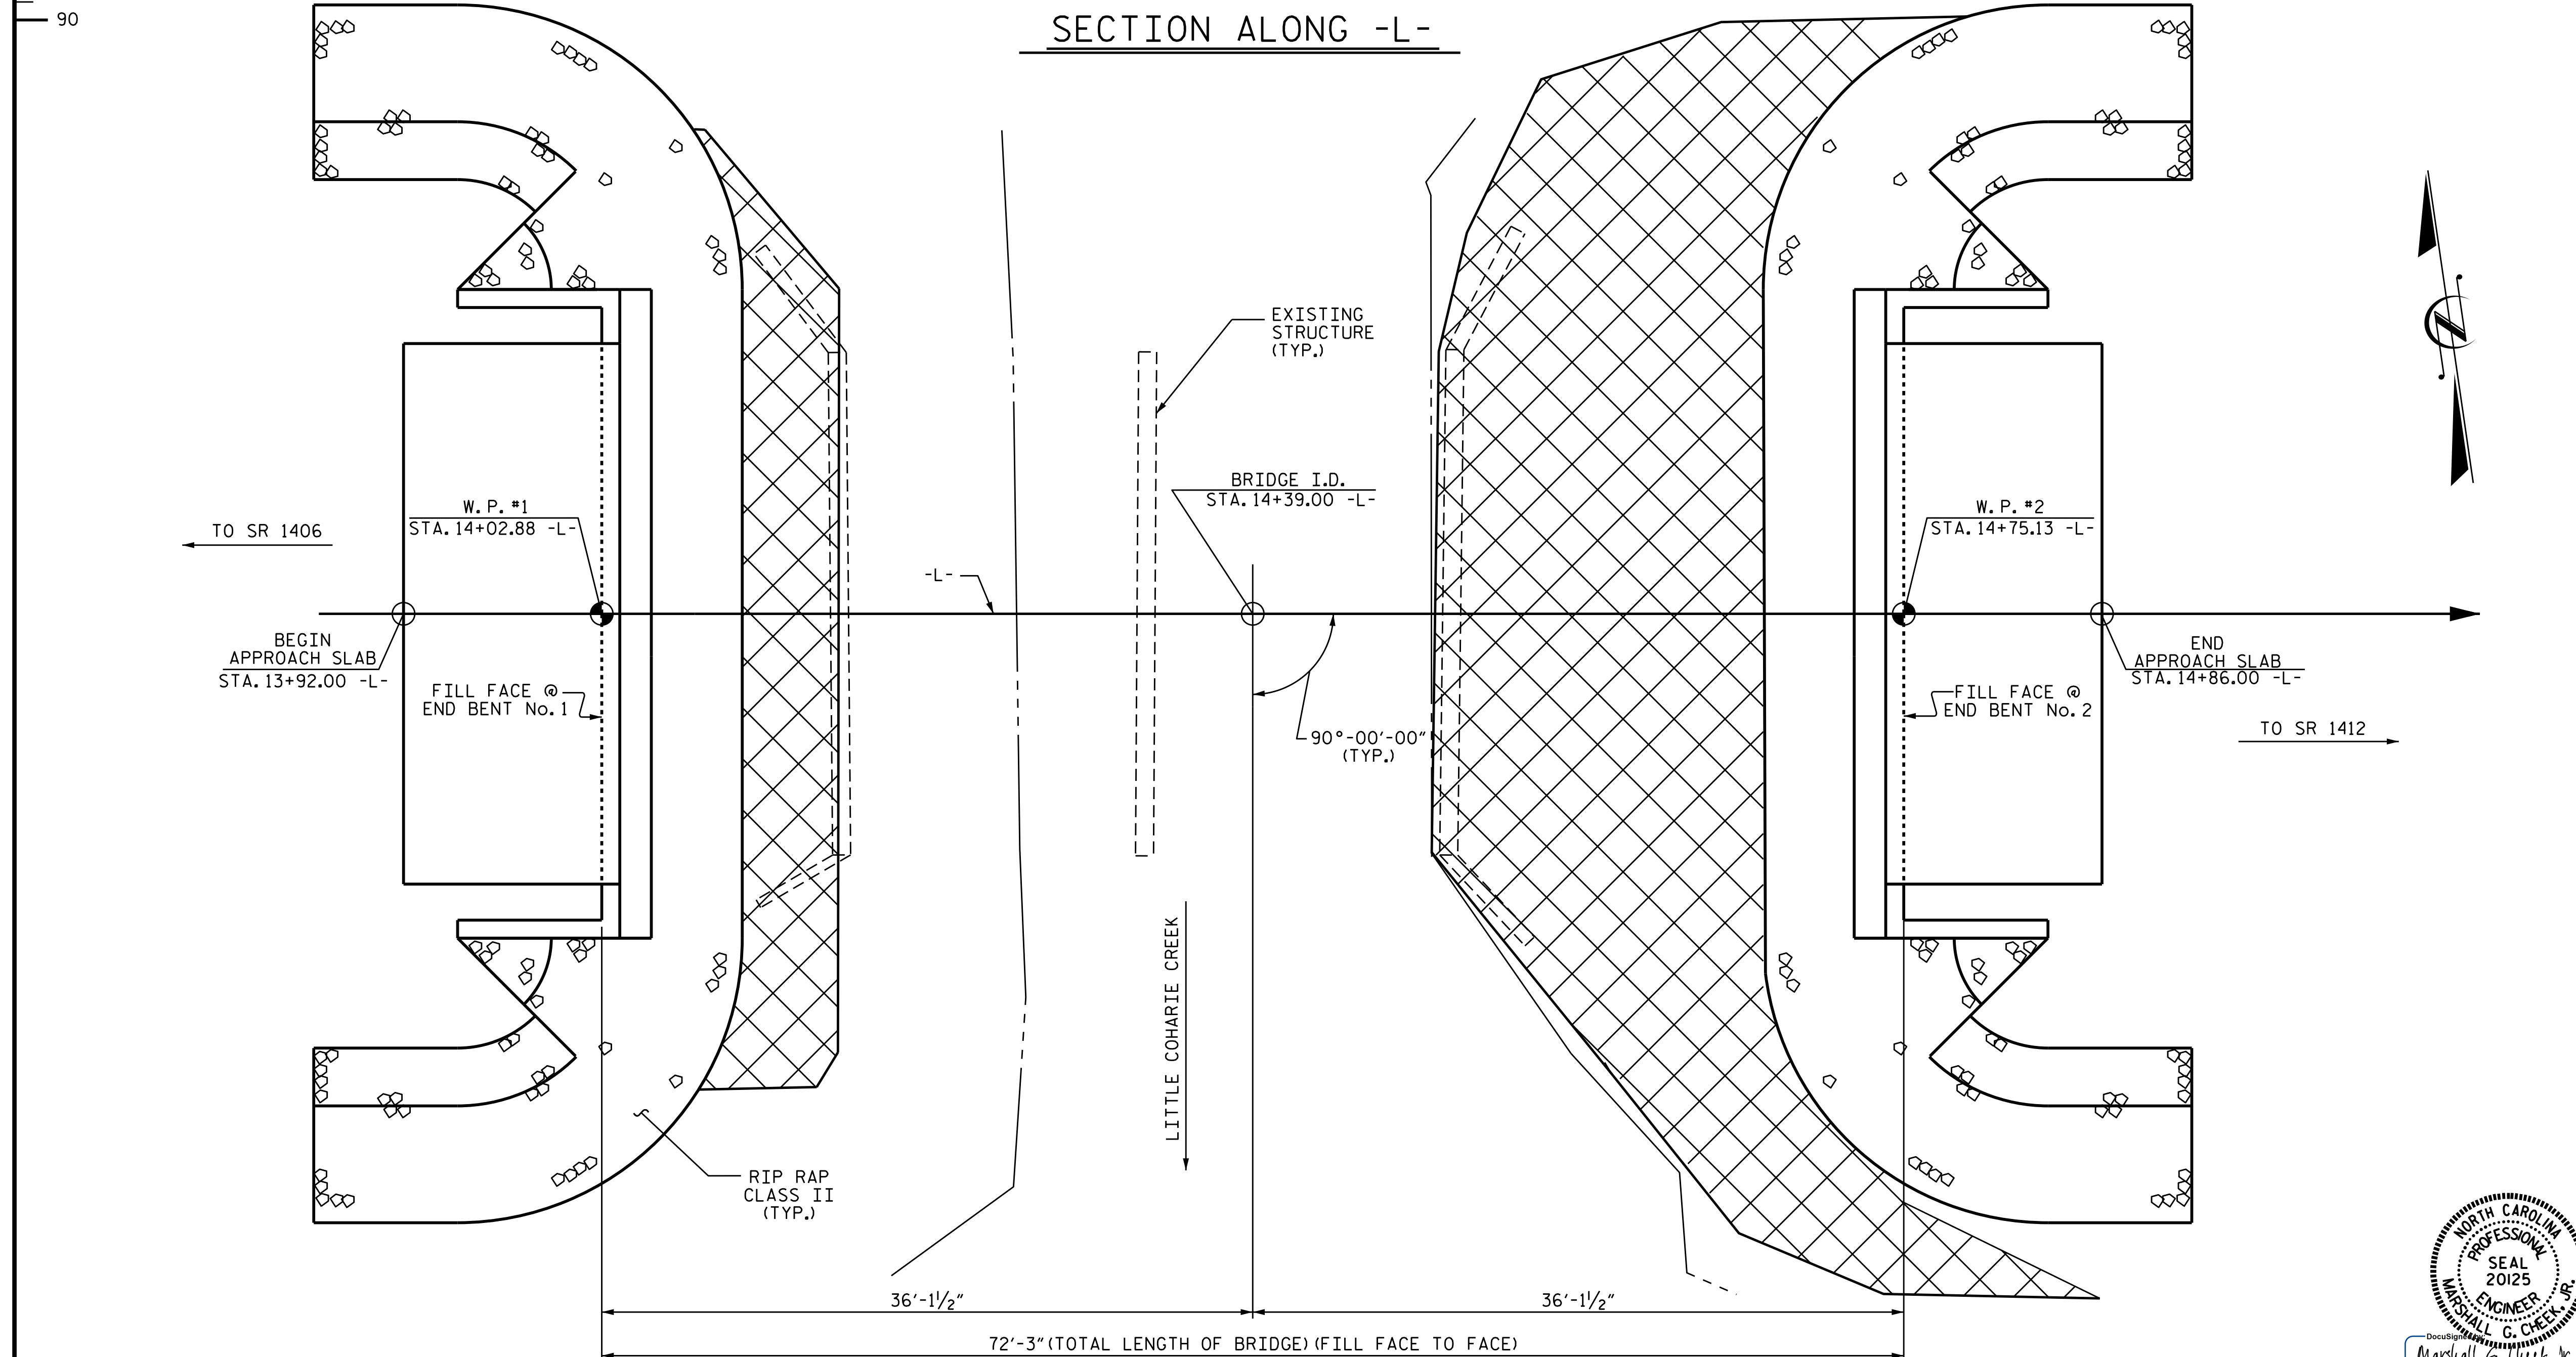

I HEREBY CERTIFY THESE PLANS ARE THE AS-BUILT PLANS.

PROJECT NO. B-4814  
 SAMPSON COUNTY  
 STATION: 14+39.00 -L-  
 SHEET 1 OF 3 REPLACES BRIDGE #102

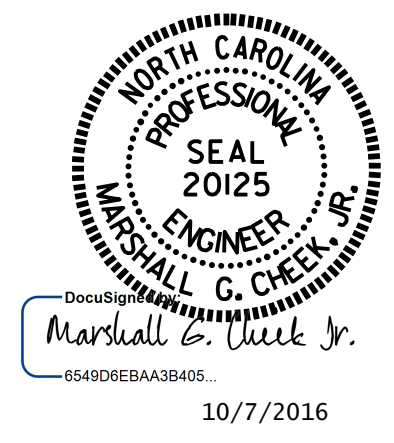

STATE OF NORTH CAROLINA  
 DEPARTMENT OF TRANSPORTATION  
 RALEIGH  
**GENERAL DRAWING**  
 FOR BRIDGE OVER  
 LITTLE COHARIE CREEK  
 ON SR 1233  
 BETWEEN SR 1406 & SR 1412

DRAWN BY : B. N. BARODAWALA/MEP DATE : 7-2-15  
 CHECKED BY : T.L.CLELLAND DATE : 1-8-16

DOCUMENT NOT CONSIDERED FINAL UNLESS ALL SIGNATURES COMPLETED

REVISIONS						SHEET NO.	
NO.	BY:	DATE:	NO.	BY:	DATE:	S1-1	
1			3			TOTAL SHEETS	
2			4			46	