



NOTES:

1. ALL NOTES ON SHEET E-43 APPLY TO THIS SHEET.

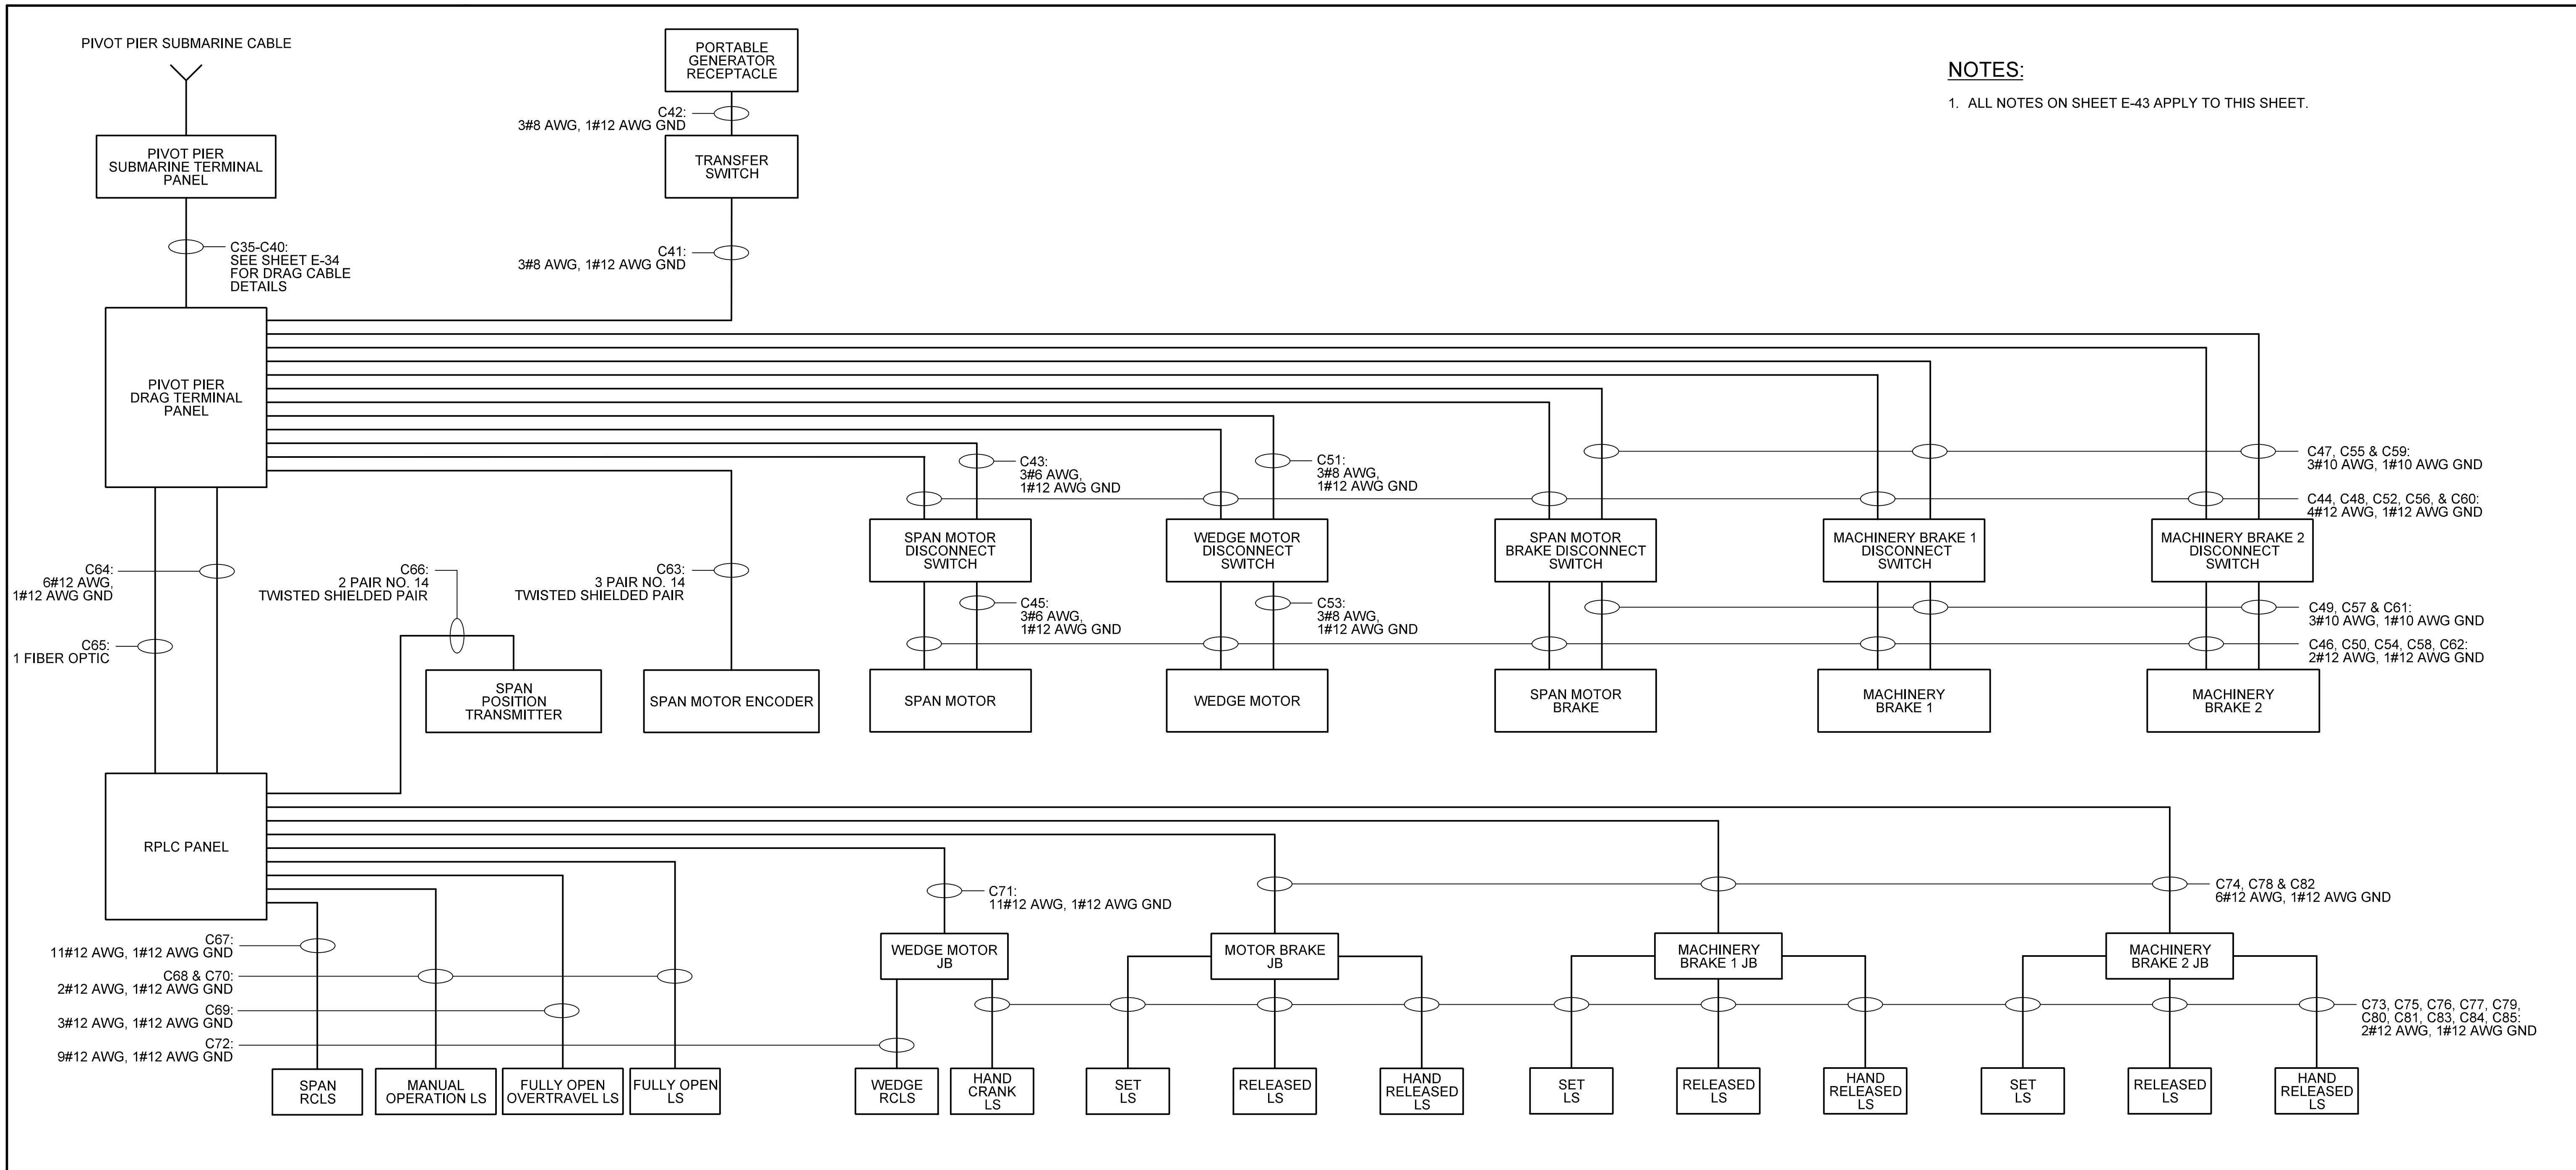

PIVOT PIER CONDUIT SCHEMATIC

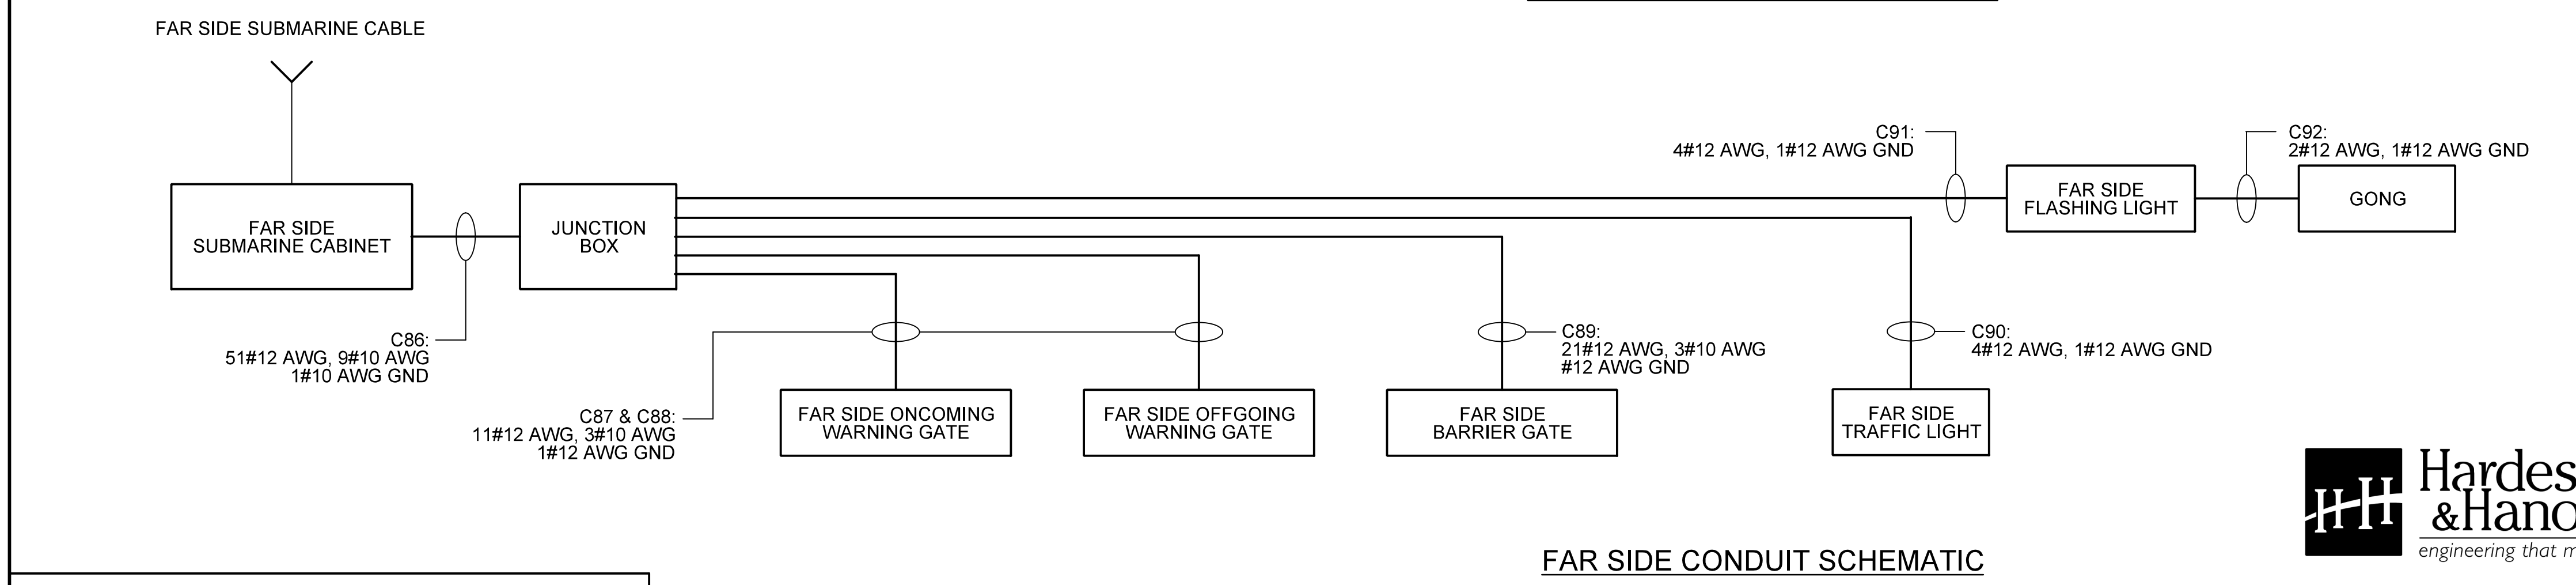


FAR SIDE CONDUIT SCHEMATIC

PROJECT NO. B-5936
TYRRELL COUNTY
 BRIDGE NO: 7

STATE OF NORTH CAROLINA
 DEPARTMENT OF TRANSPORTATION
 RALEIGH

**CONDUIT SCHEMATIC:
 LAYOUT SHEET 2**

**ALLIGATOR RIVER
 SWING SPAN**

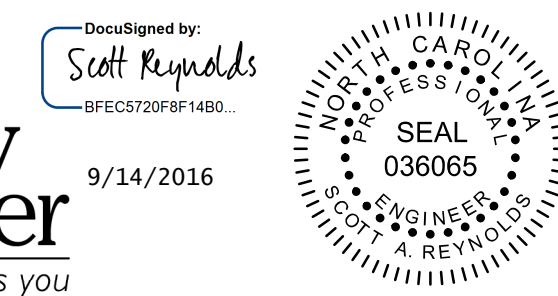

DRAWN BY: _QIV DATE: 8/8/2016
 CHECKED BY: _MJT DATE: 8/8/2016
 DESIGN ENGINEER OF RECORD: _CHS DATE: 8/8/2016

DWG NUMBER	TOTAL DWGS
60	90

DOCUMENT NOT CONSIDERED
 FINAL UNLESS ALL
 SIGNATURES COMPLETED

REVISIONS						SHEET NO.
NO	BY	DATE	NO	BY	DATE	E-44
1			3			TOTAL SHEETS
2			4			51