
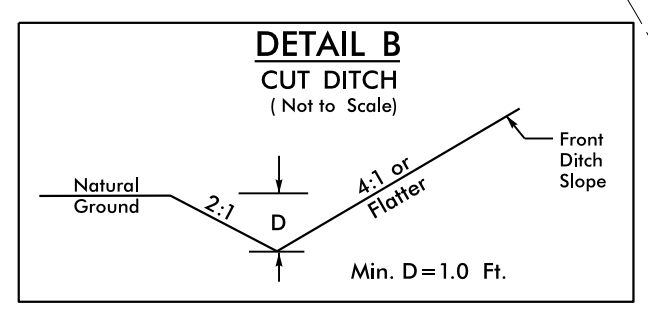
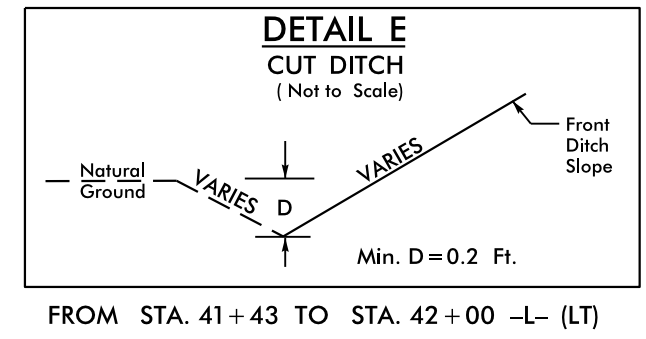


-L-

PI Sta 38+31.75	PI Sta 44+21.77
$\Delta = 6^{\circ} 45' 40.0''$ (LT)	$\Delta = 6^{\circ} 45' 40.1''$ (RT)
D = 1'08' 45.3"	D = 1'08' 45.3"
L = 590.02'	L = 590.02'
T = 295.35'	T = 295.35'
R = 5,000.00'	R = 5,000.00'
SE = 03	SE = 03
INC = 40'	INC = 40'
RO = 120'	RO = 120'

-YI-

PI Sta 10+95.48
$\Delta = 49^{\circ} 49' 34.2''$ (LT)
D = 35' 48' 35.5"
L = 139.14'
T = 74.31'
R = 160.00'
INC = 16'

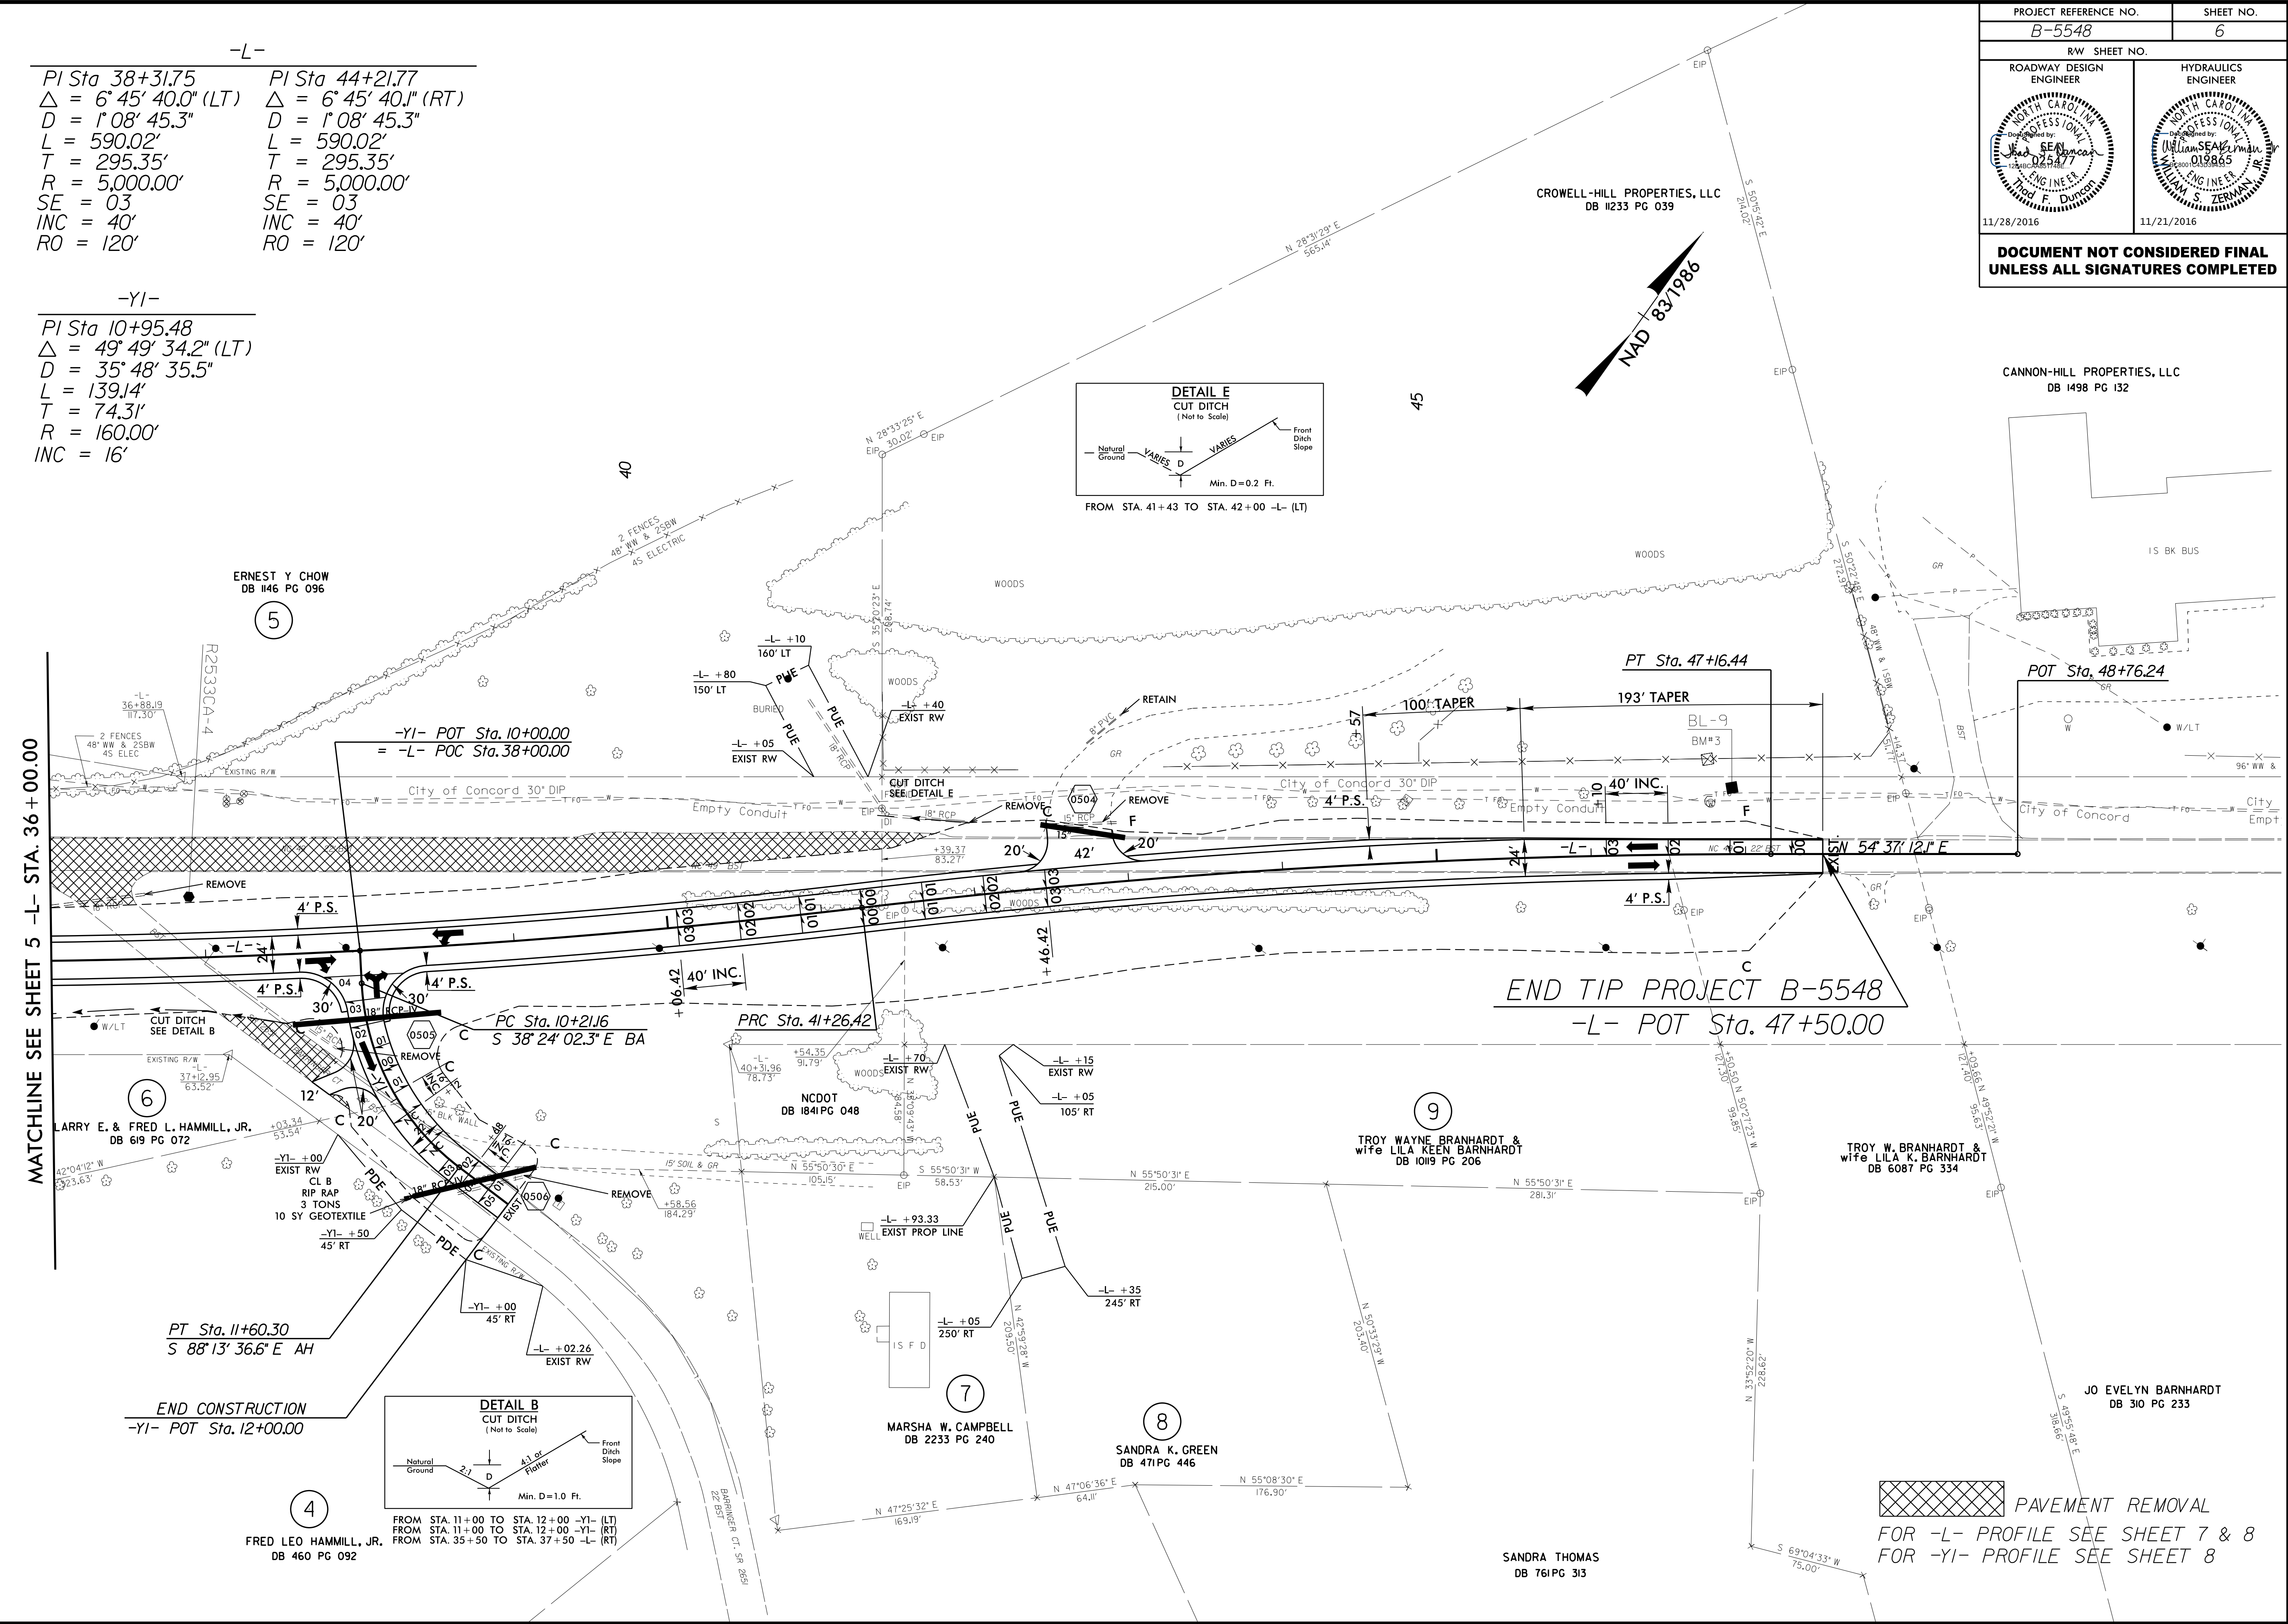

END TIP PROJECT B-5548  
-L- POT Sta. 47+50.00

**PAVEMENT REMOVAL**  
 FOR -L- PROFILE SEE SHEET 7 & 8  
 FOR -YI- PROFILE SEE SHEET 8

07-NOV-2016 11:04:10 B:\5548\_RdLn\_psh\_6.cadgn  
 8/17/99  
 025477