
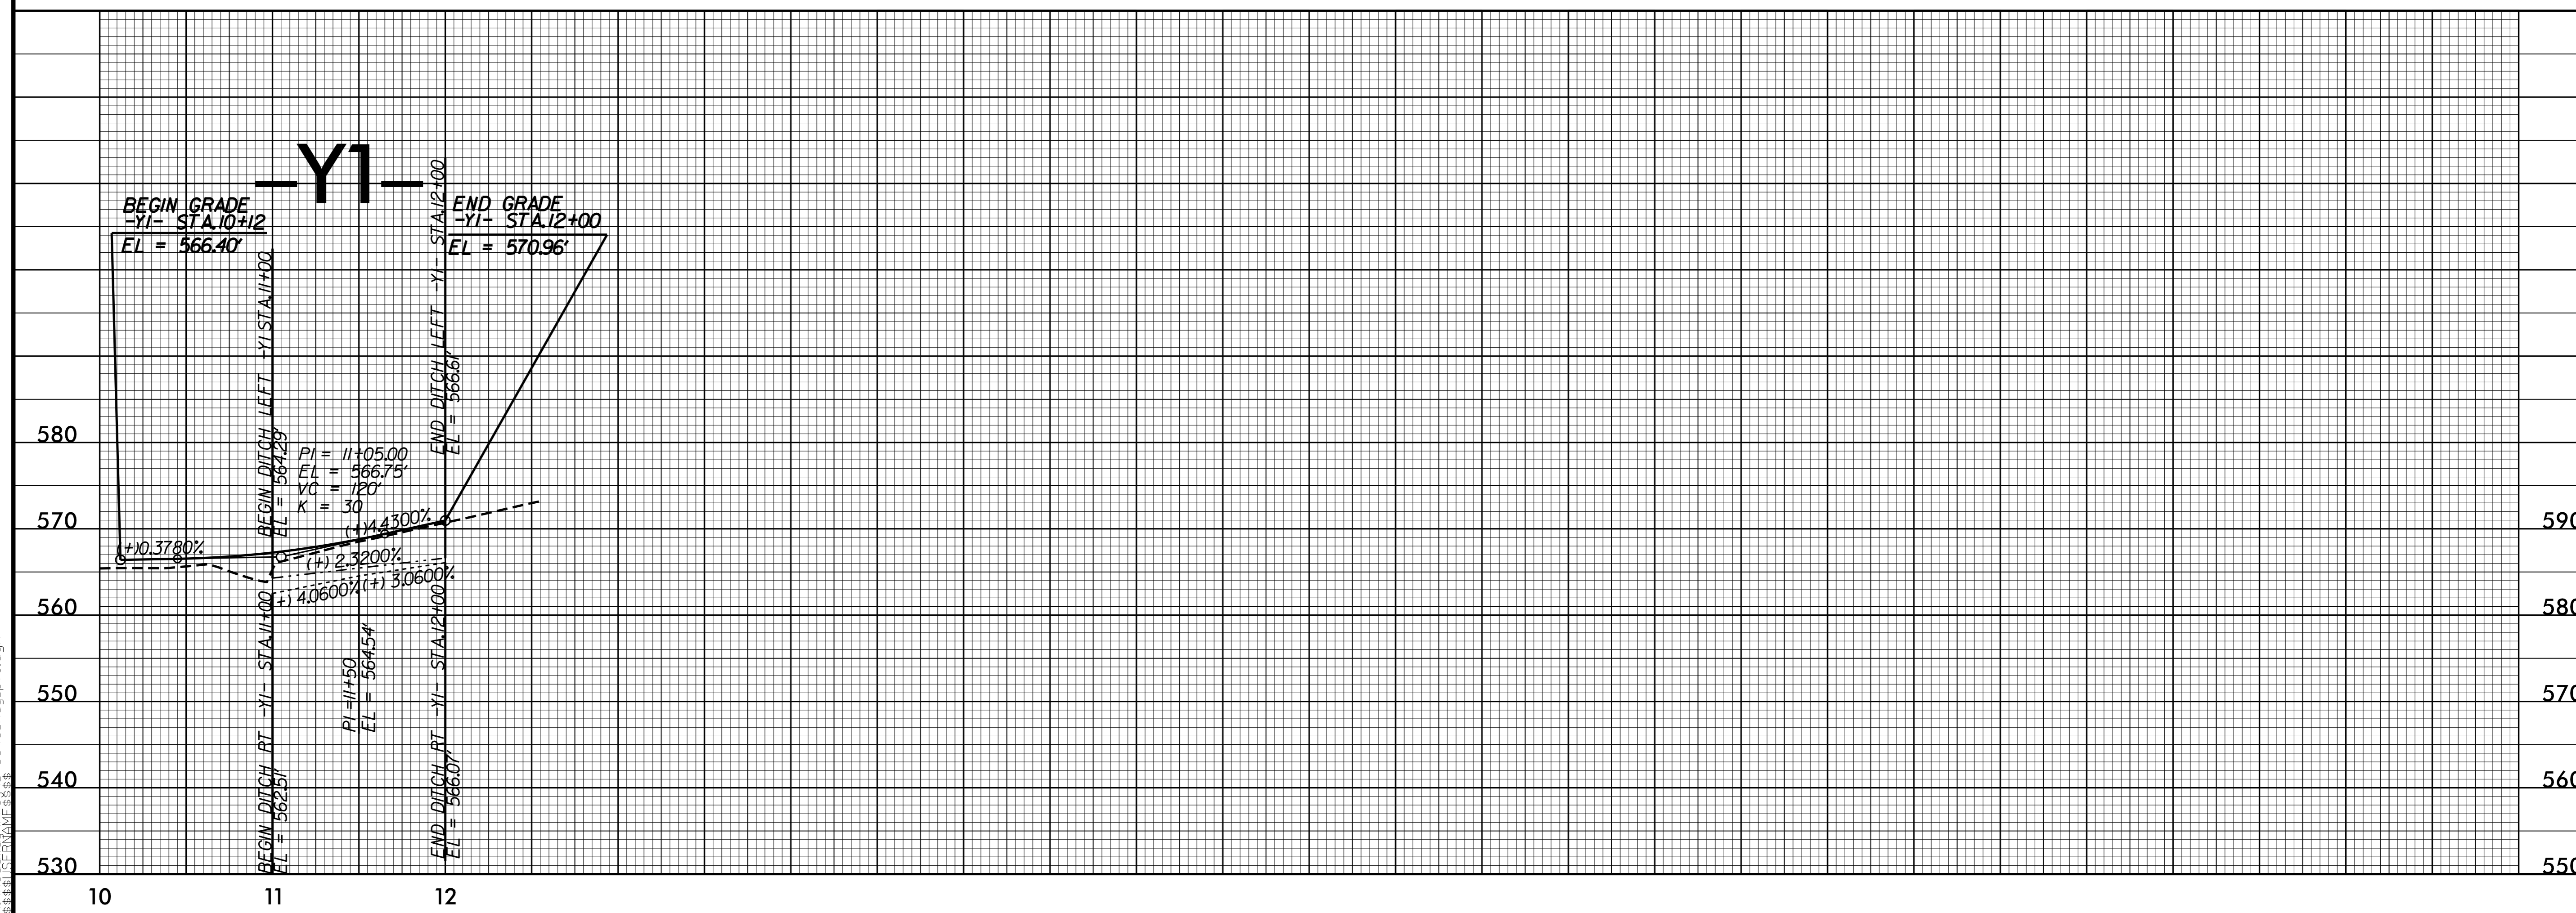


5/28/99

PROJECT REFERENCE NO. <b>B-5548</b>	SHEET NO. <b>8</b>
ROADWAY DESIGN ENGINEER 	HYDRAULICS ENGINEER 
11/28/2016	11/21/2016

**DOCUMENT NOT CONSIDERED FINAL UNLESS ALL SIGNATURES COMPLETED**

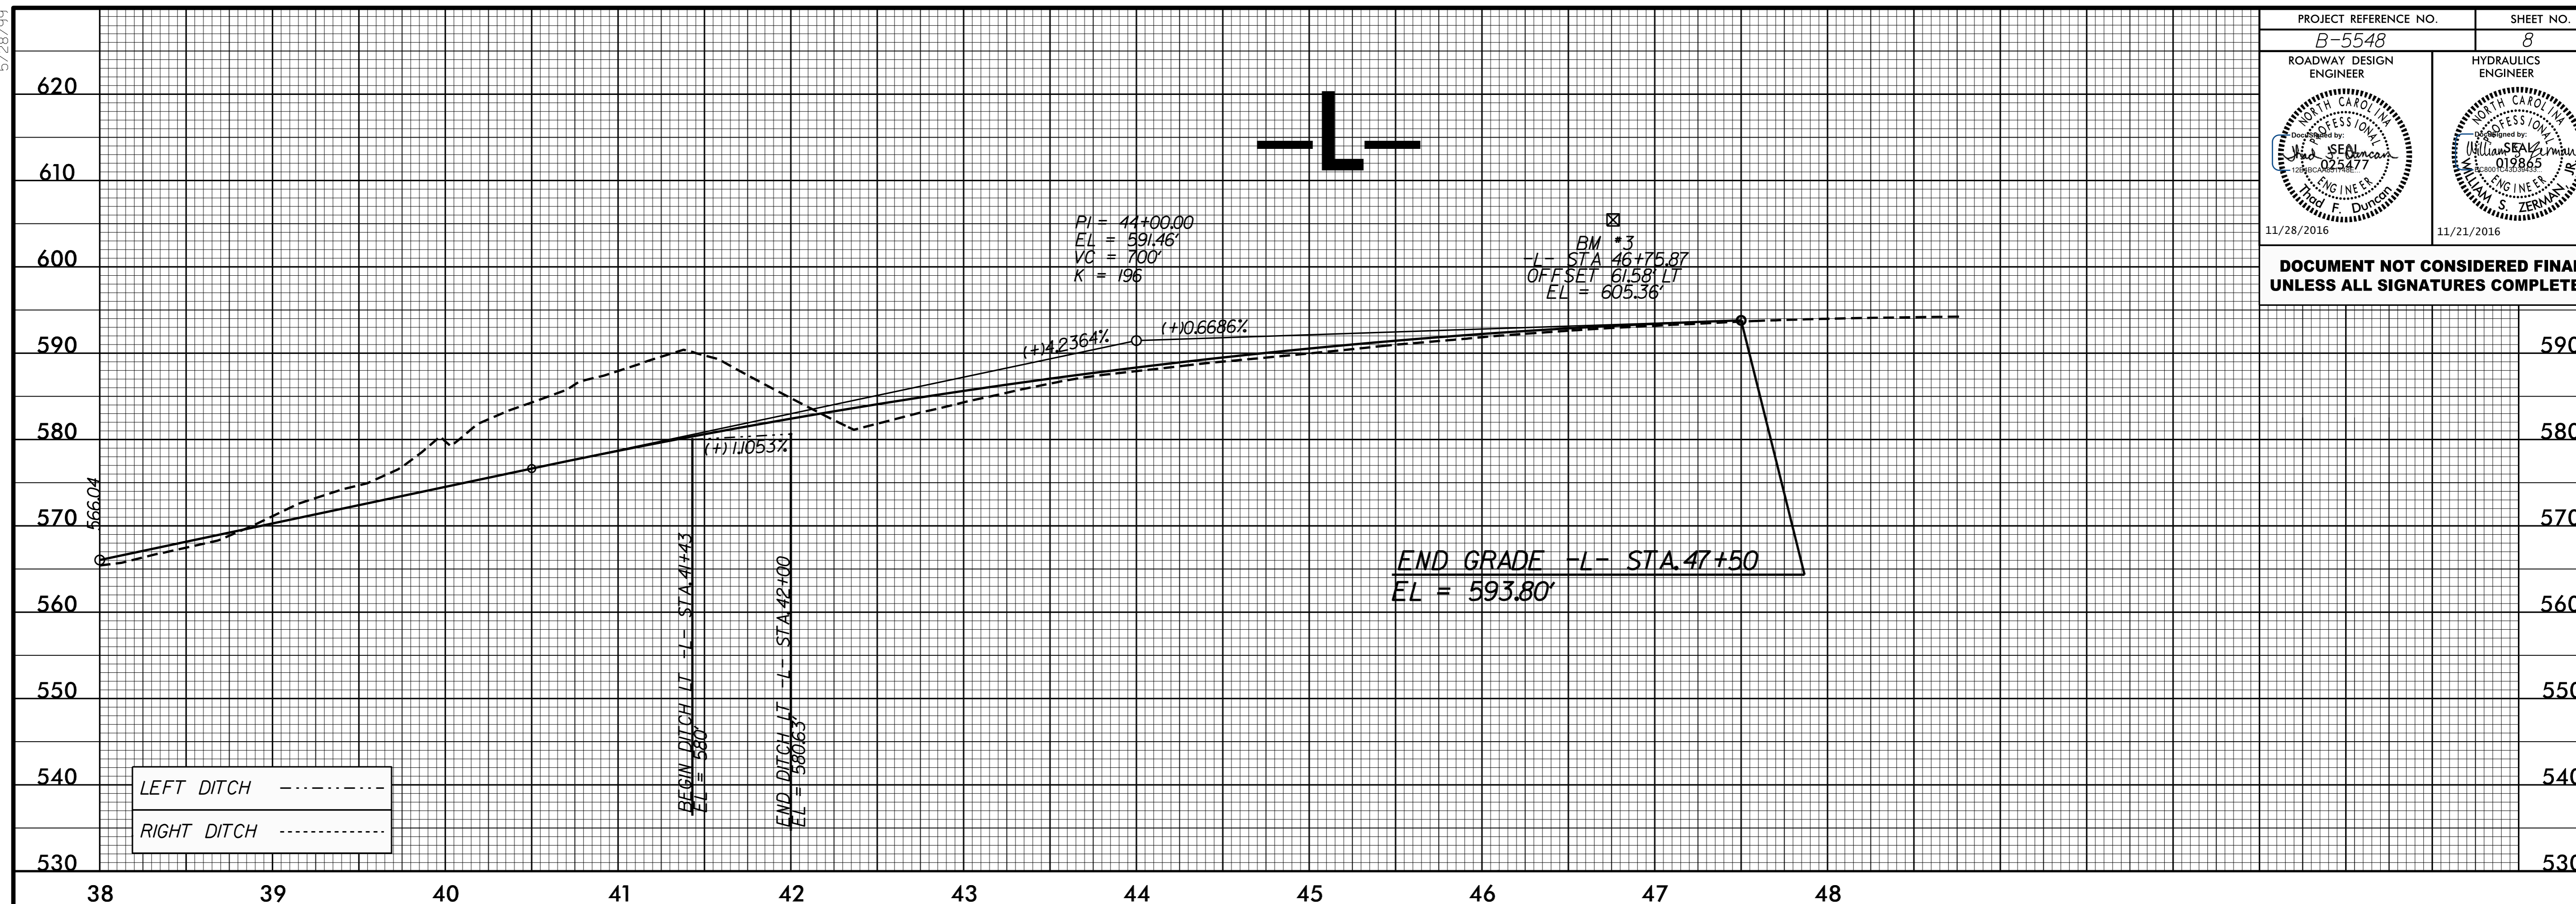

07-NOV-2016 14:15  
R:\Roadway\Project\B-5548\_Rdy.plt.dgn