
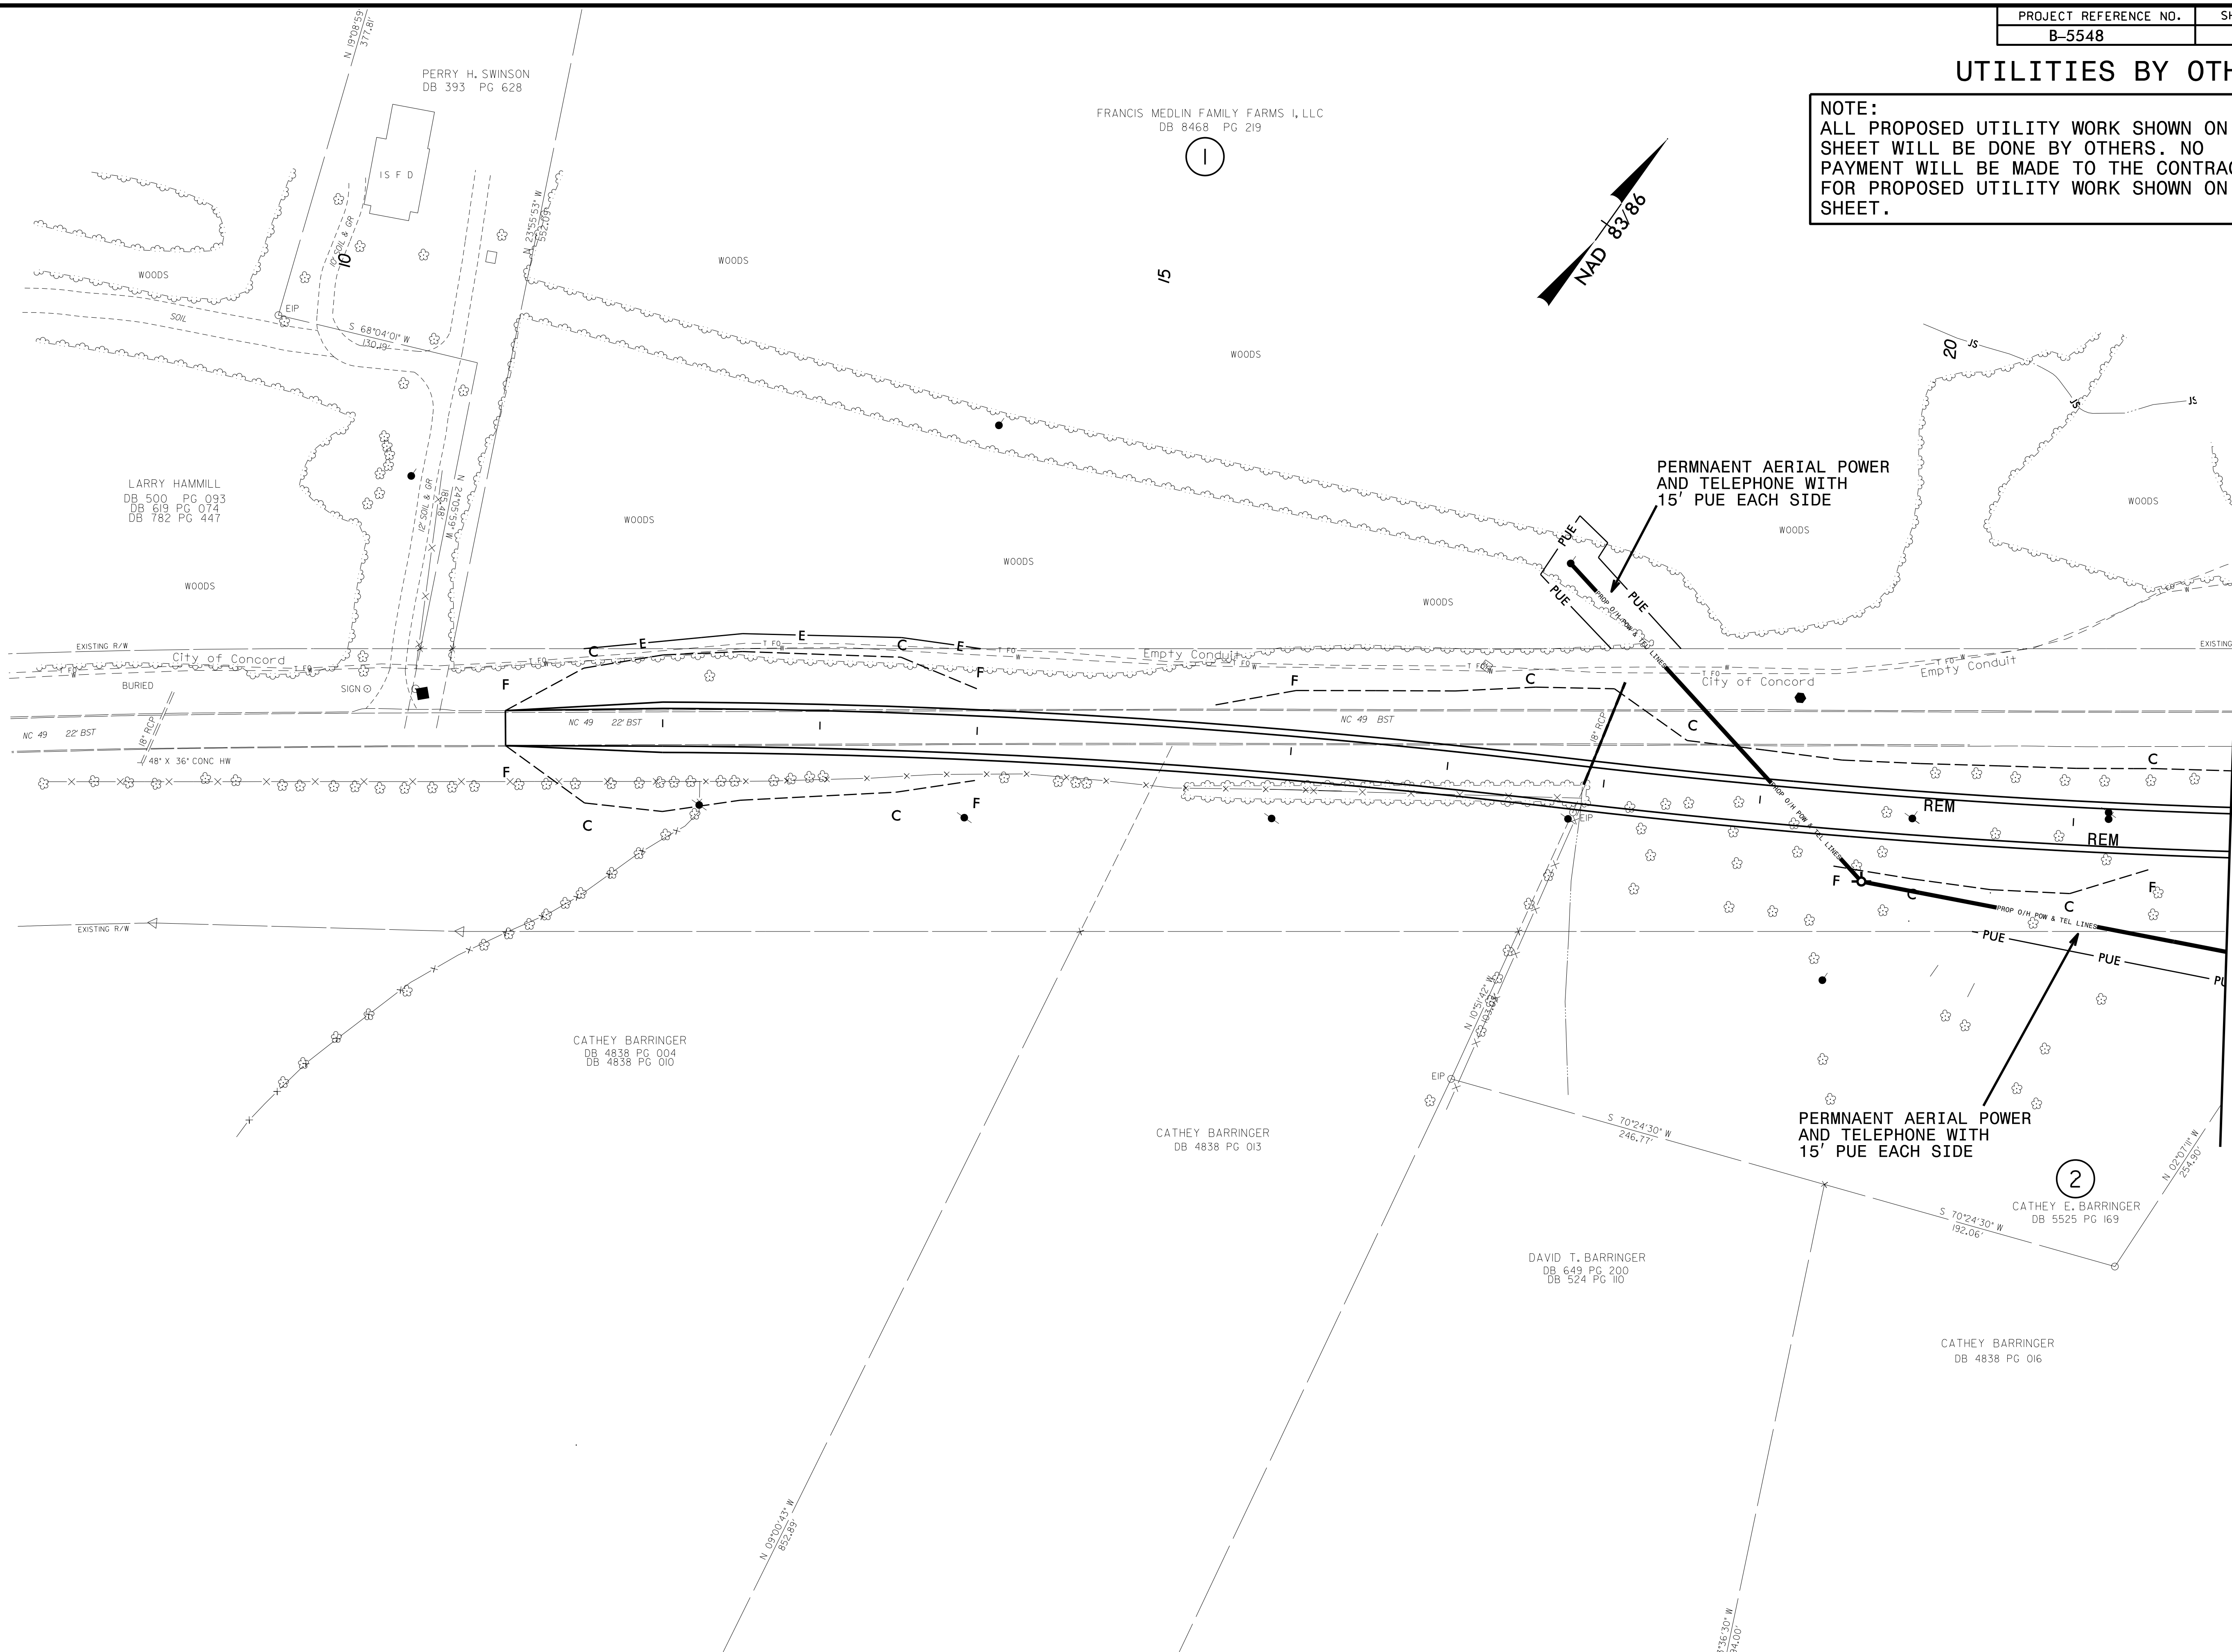


### UTILITIES BY OTHERS

**NOTE:**  
 ALL PROPOSED UTILITY WORK SHOWN ON THIS SHEET WILL BE DONE BY OTHERS. NO PAYMENT WILL BE MADE TO THE CONTRACTOR FOR PROPOSED UTILITY WORK SHOWN ON THIS SHEET.

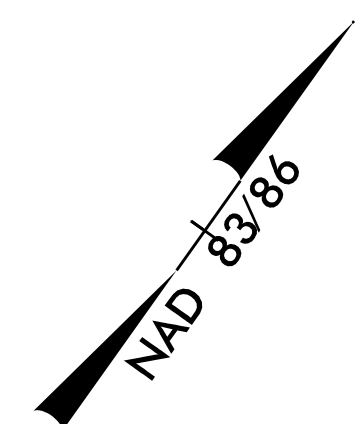

MATCHLINE SEE SHEET UO-3 -L- STA. 22 + 00.00

5/14/99  
 26559.0891B 5/15/06 5548 1605091B 5548 ut.rdy4\_U02.psh.dgn