

UTILITIES BY OTHERS

NOTE:
ALL PROPOSED UTILITY WORK SHOWN ON THIS SHEET WILL BE DONE BY OTHERS. NO PAYMENT WILL BE MADE TO THE CONTRACTOR FOR PROPOSED UTILITY WORK SHOWN ON THIS SHEET.


FRANCIS MEDLIN FAMILY FARMS I, LLC
DB 8468 PG 219

1

ERNEST Y CHOW
DB 1146 PG 036

5

PERMANENT AERIAL POWER AND TELEPHONE WITH 15' PUE EACH SIDE

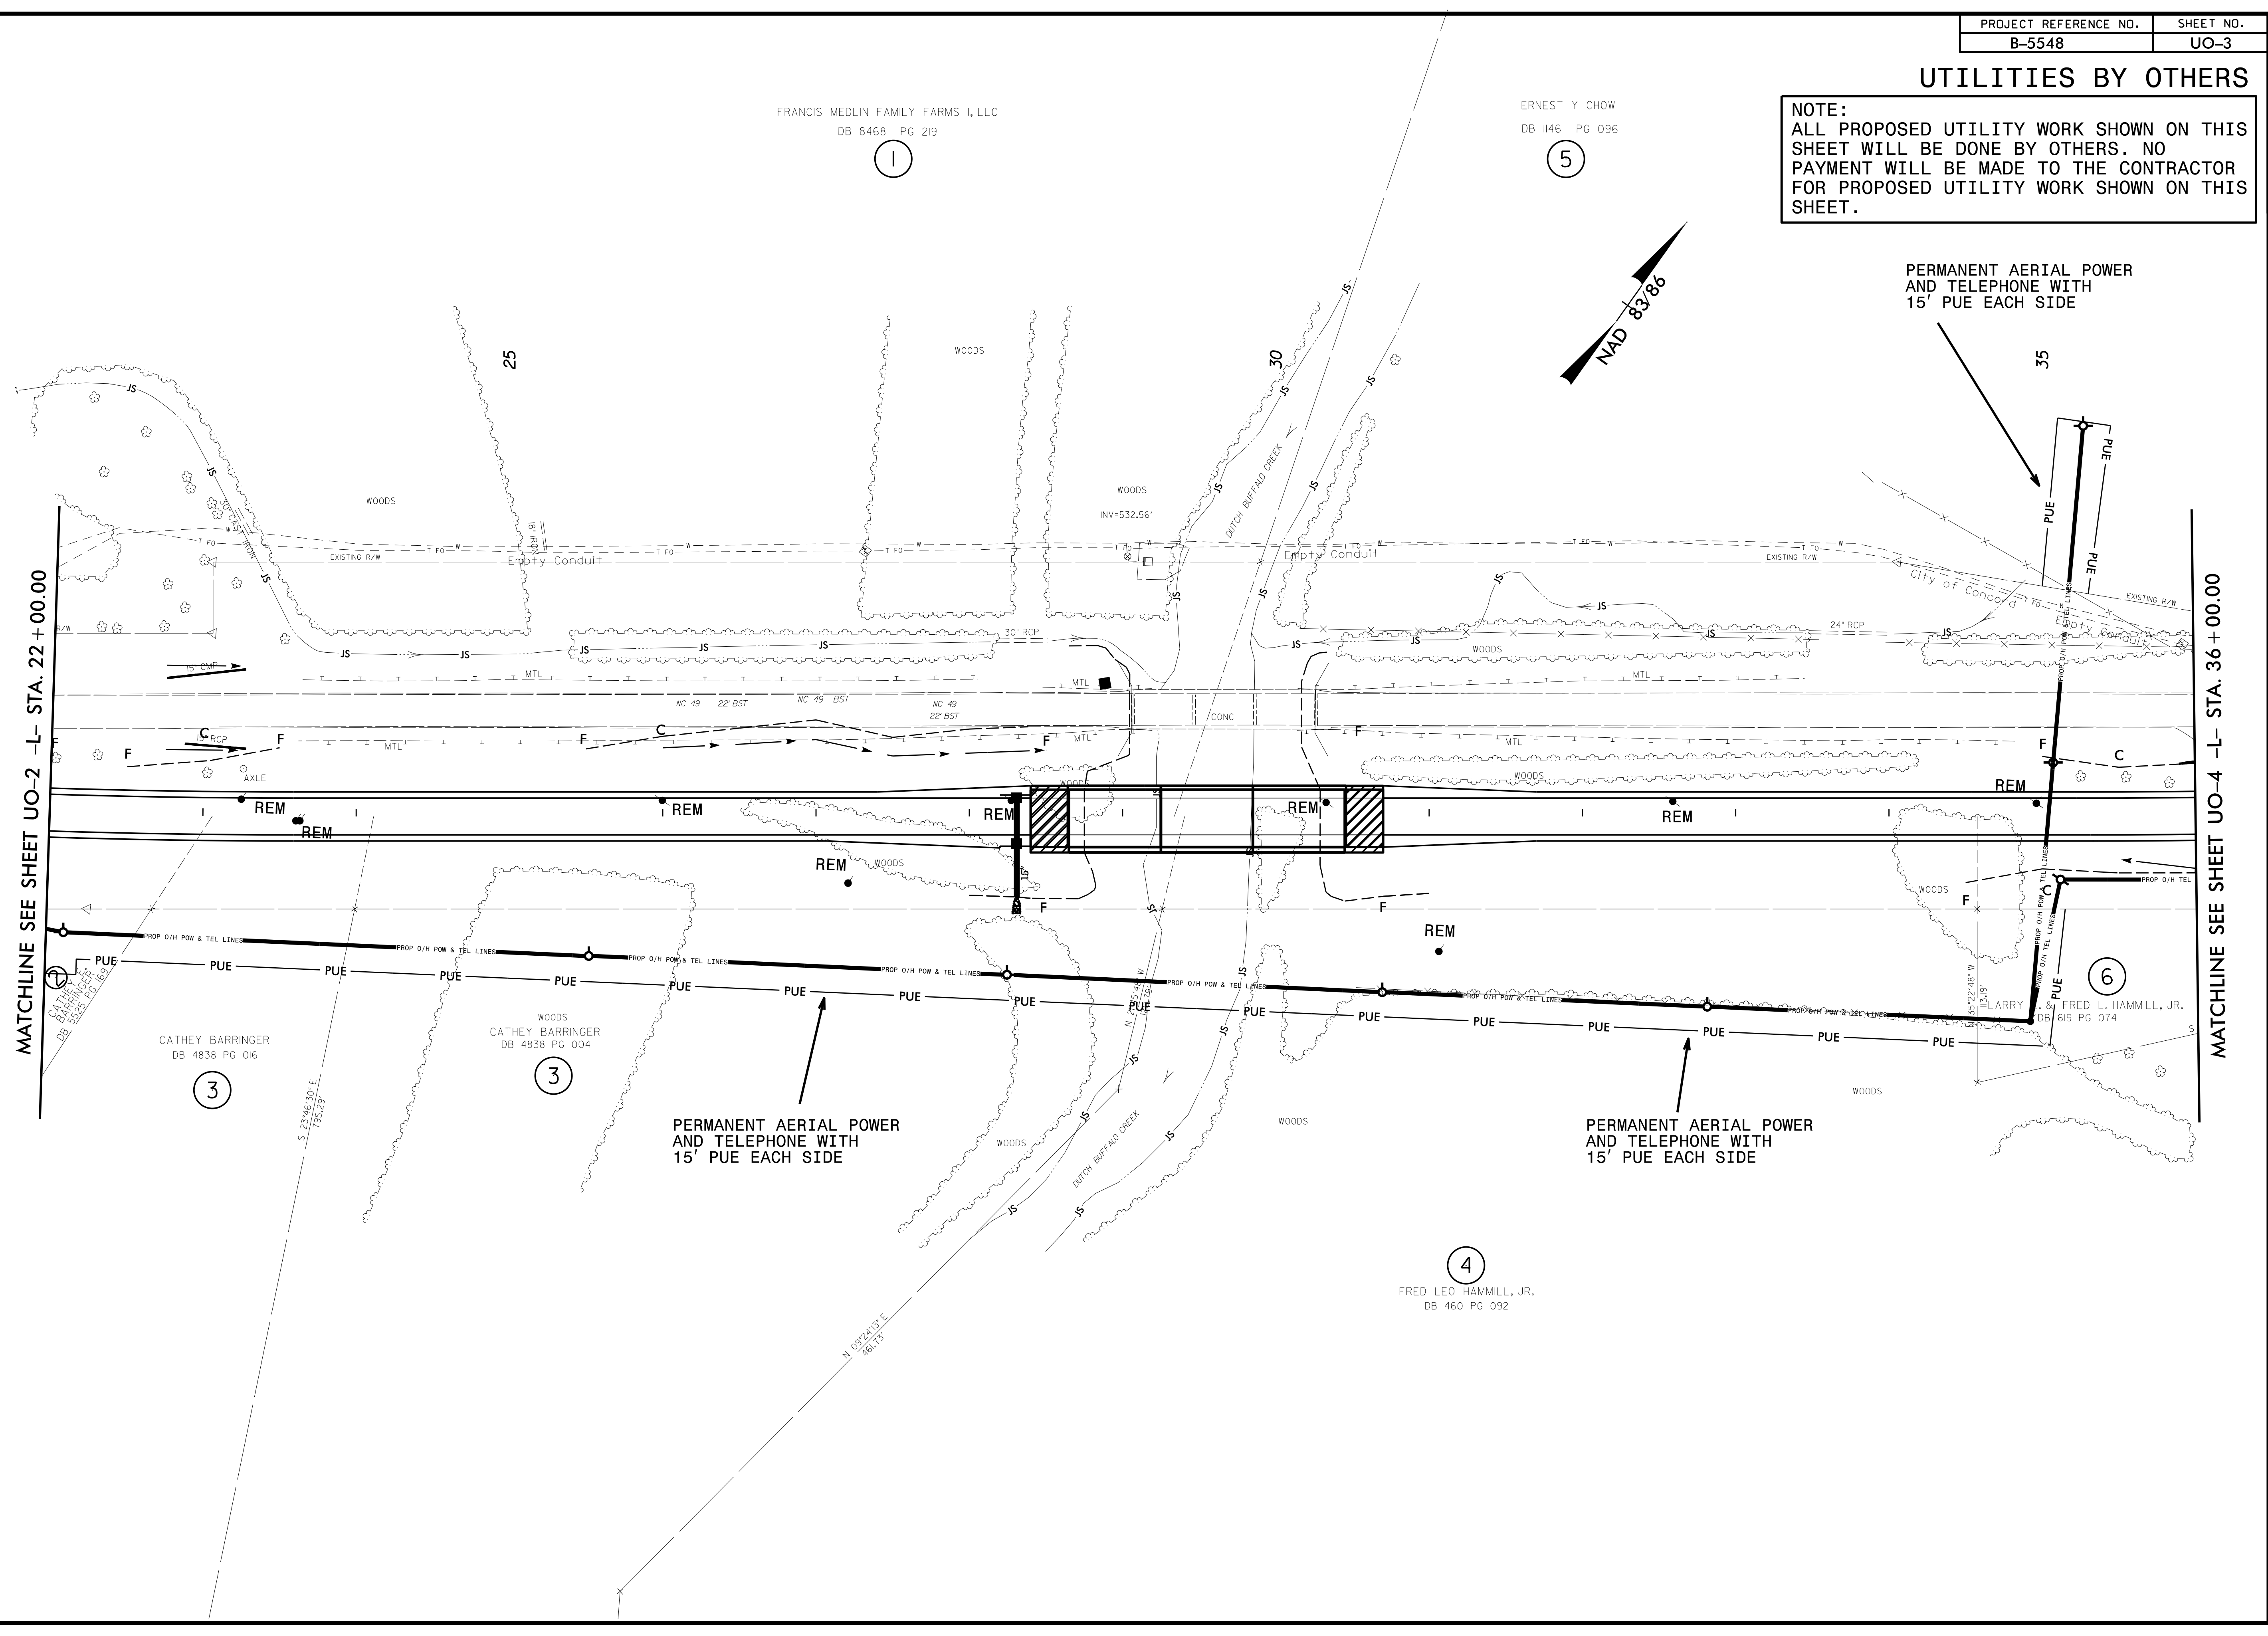

MATCHLINE SEE SHEET UO-2 -L- STA. 22+00.00

MATCHLINE SEE SHEET UO-4 -L- STA. 36+00.00

CATHEY BARRINGER
DB 4838 PG 016

3

WOODS
CATHEY BARRINGER
DB 4838 PG 004

3

PERMANENT AERIAL POWER AND TELEPHONE WITH 15' PUE EACH SIDE

FRED LEO HAMMILL, JR.
DB 460 PG 092

4

LARRY & FRED L. HAMMILL, JR.
DB 619 PG 074

6

5/14/99
9659\089\B-5548\160509\B-5548.ut_rdy5_U03_psh.dgn