


8/23/99



PROJ. REFERENCE NO.
B-5548

SHEET NO.
X-1

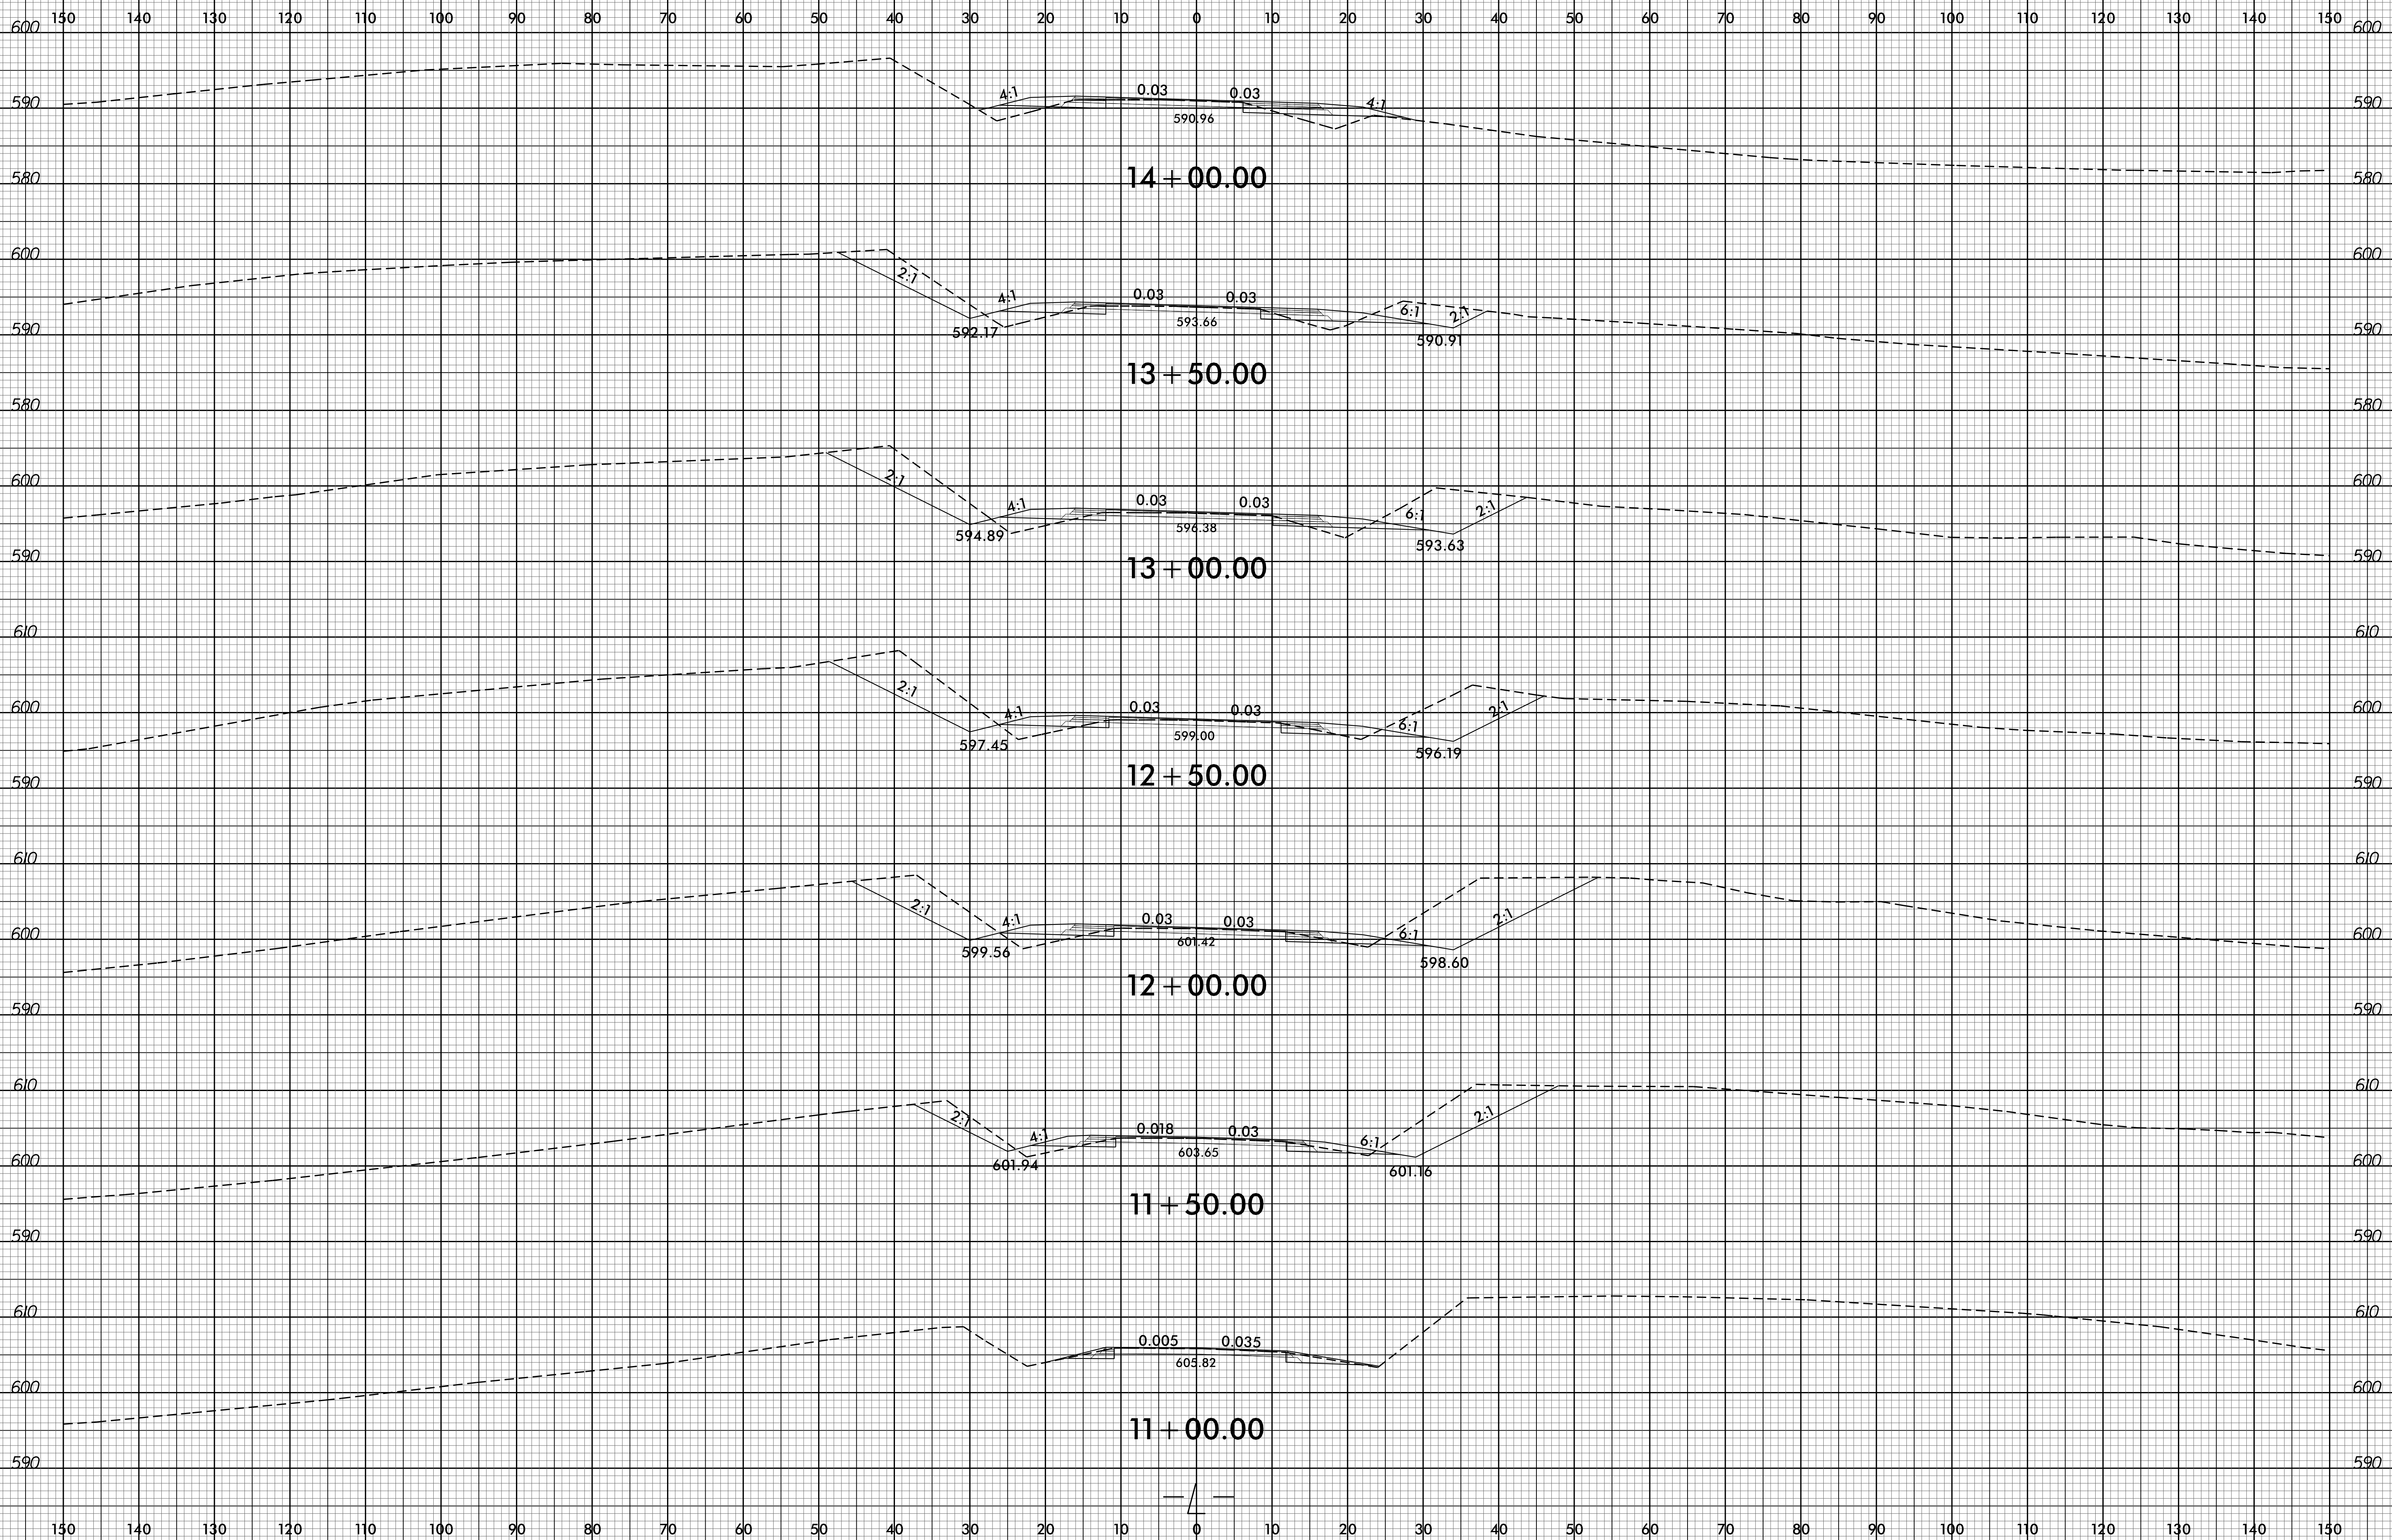

07-NOV-2016 10:33
 P:\Projects\XSC\B-5548_Rdy_xpl.dgn
 \$\$\$USERNAME\$\$\$