


8/23/99

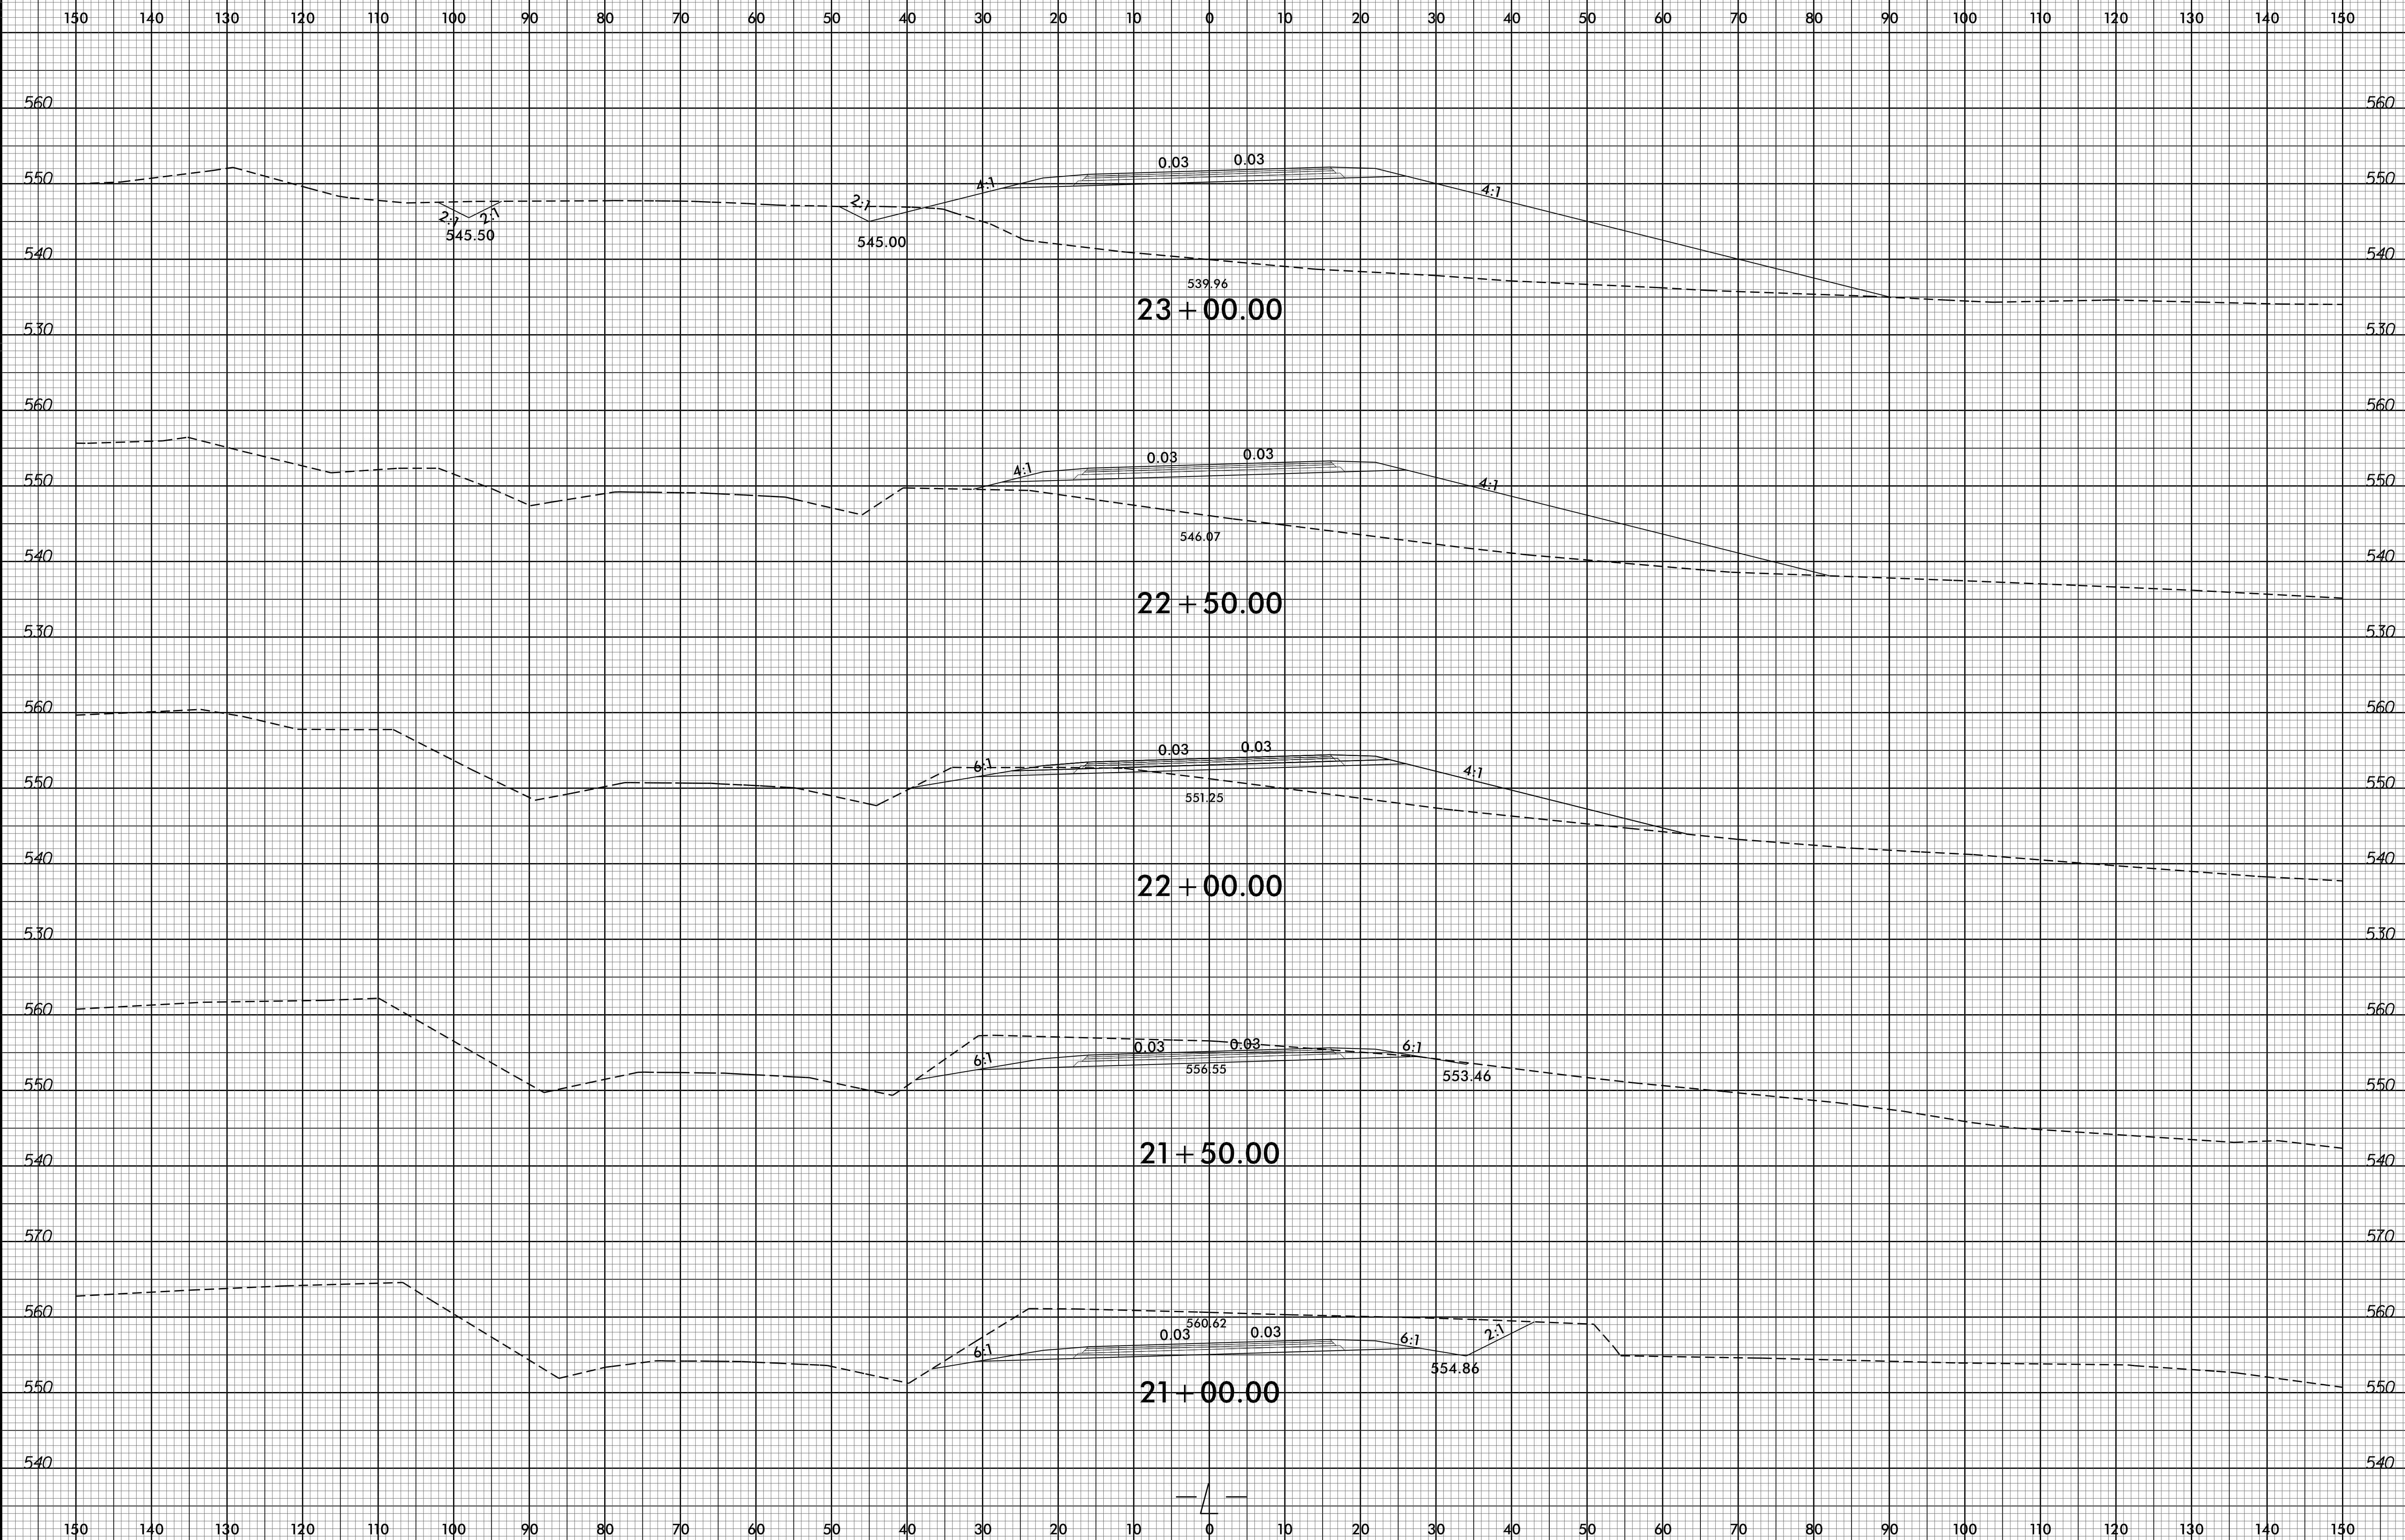

07-NOV-2016 10:33  
P:\RoadData\XSC\B-5548\_Rdy\_xpl.dgn  
\$\$\$\$\$USERNAME\$\$\$\$\$