


8/23/99

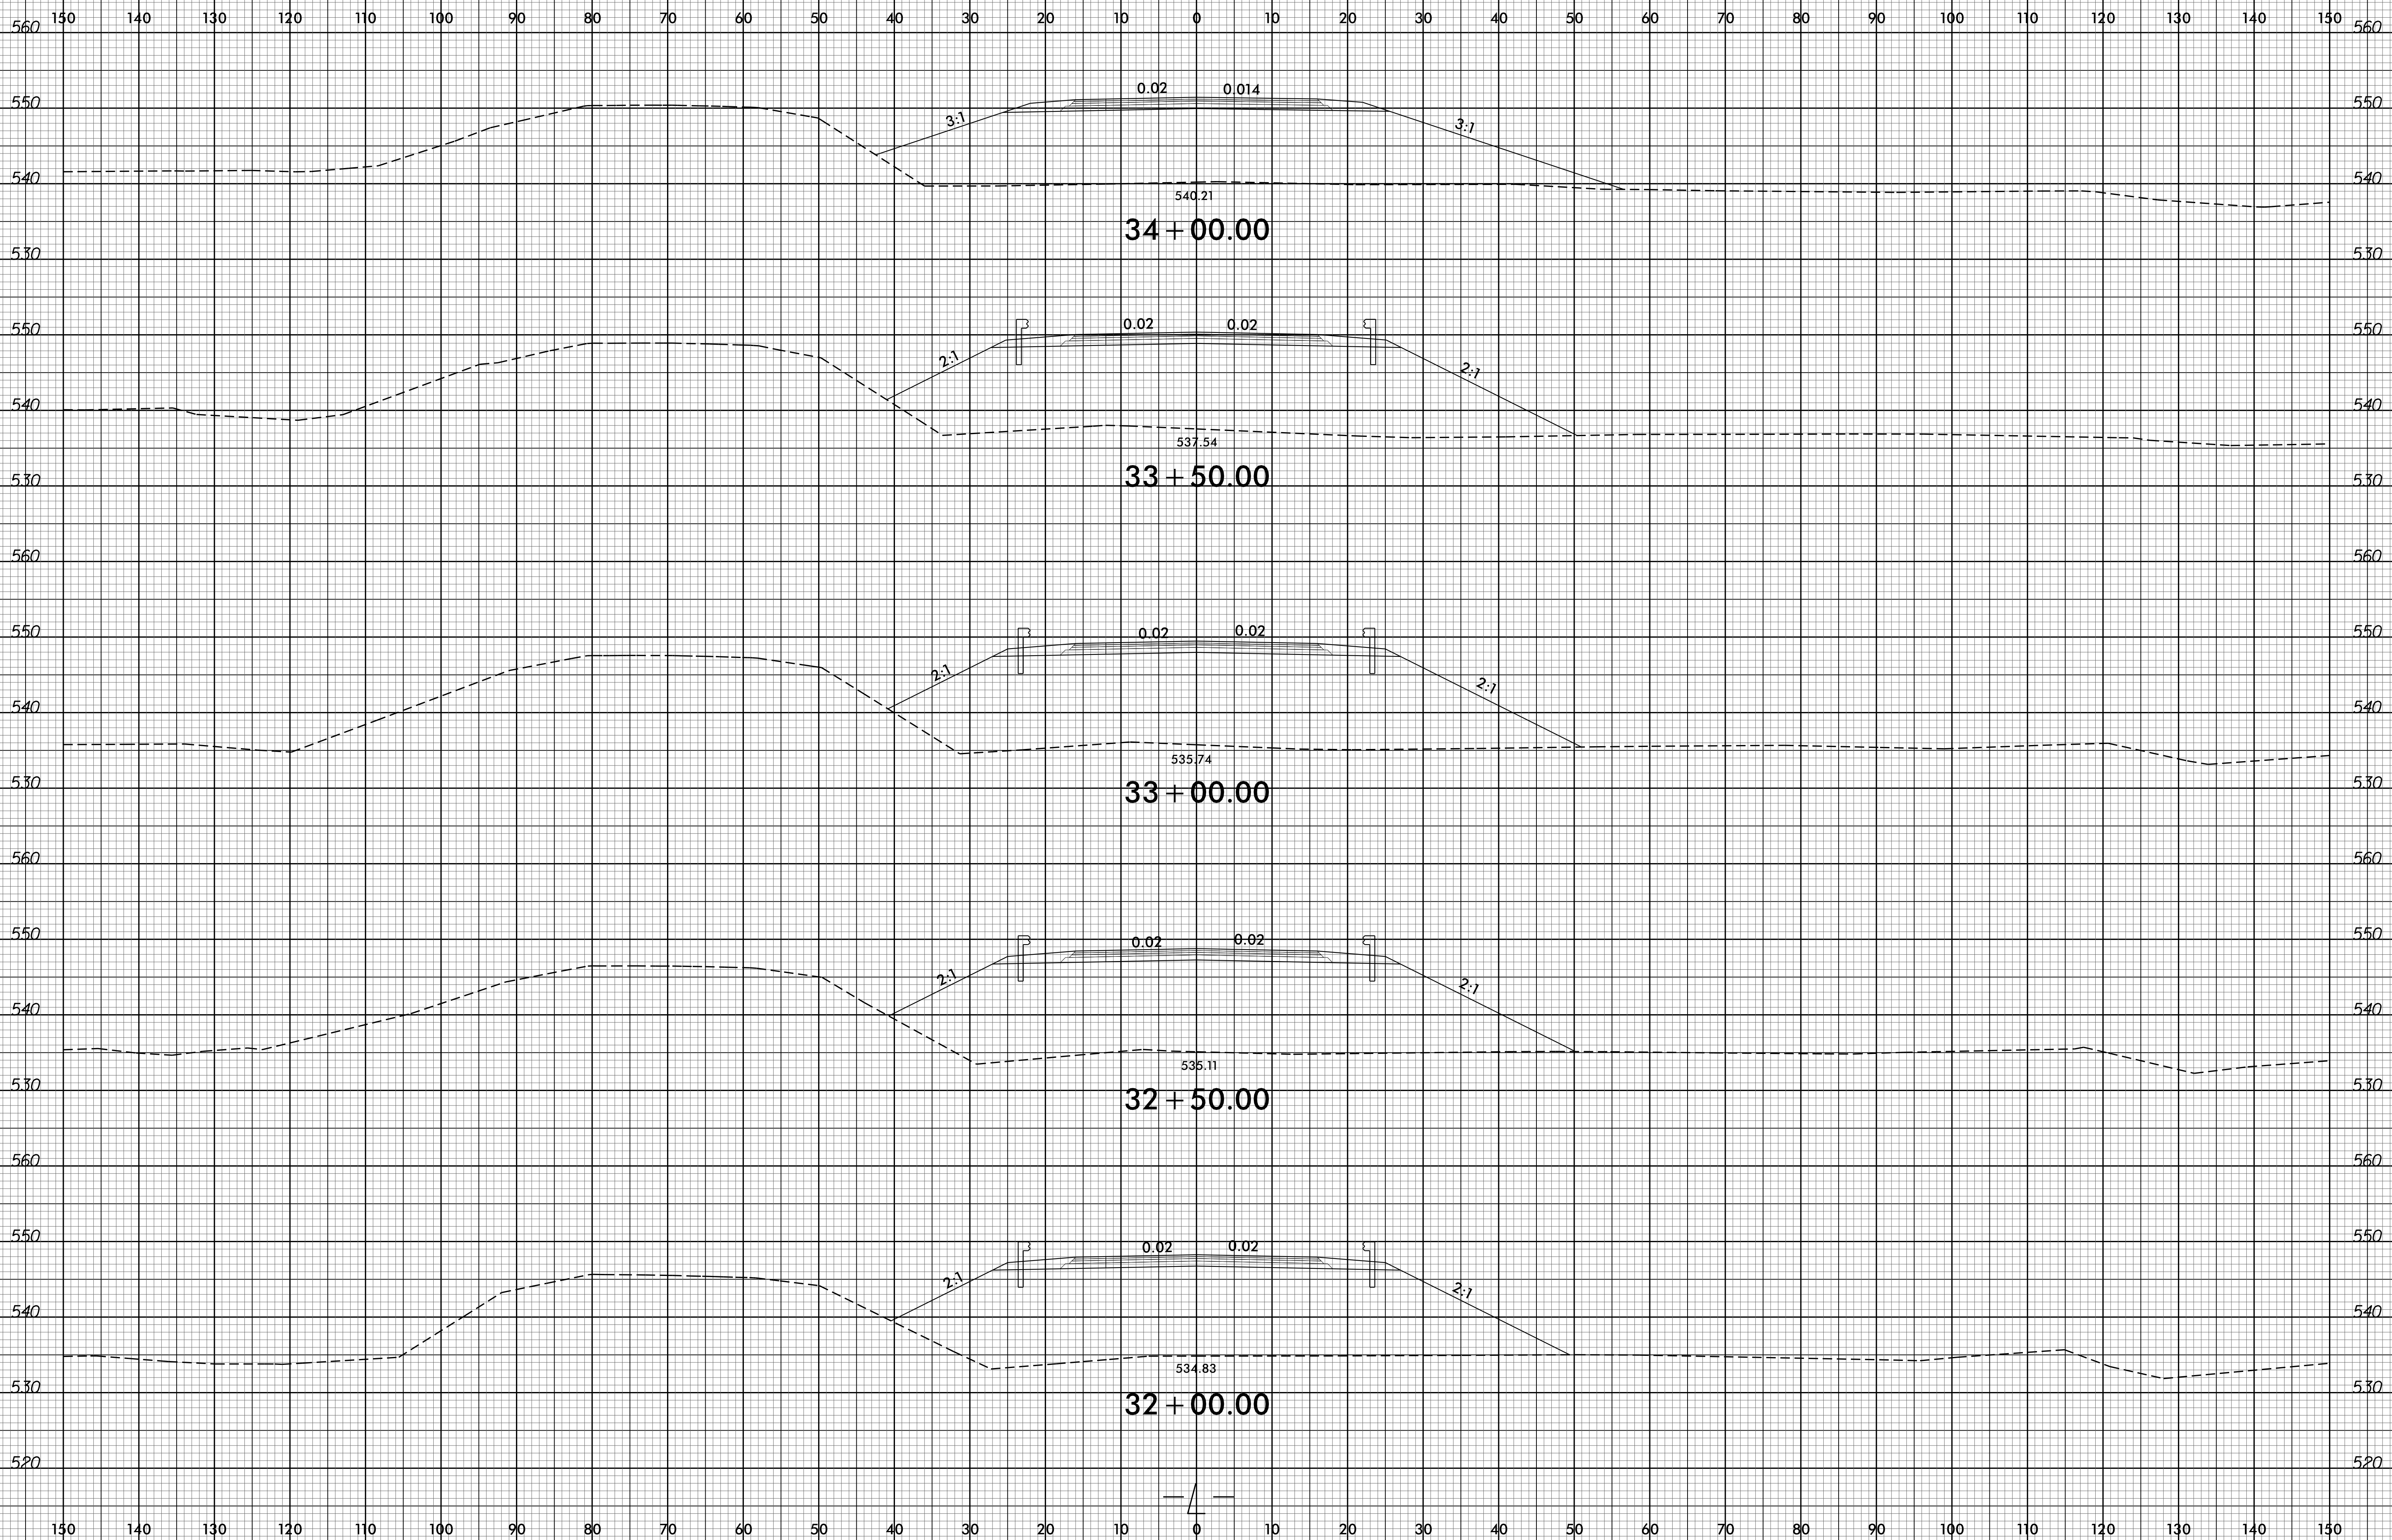

PROJ. REFERENCE NO.  
B-5548

SHEET NO.  
X-9



07-NOV-2016 10:33  
R:\Program\XSC\B-5548\_Rdy\_xpl.dgn  
\$\$\$\$USERNAME\$\$\$\$