


8/23/99

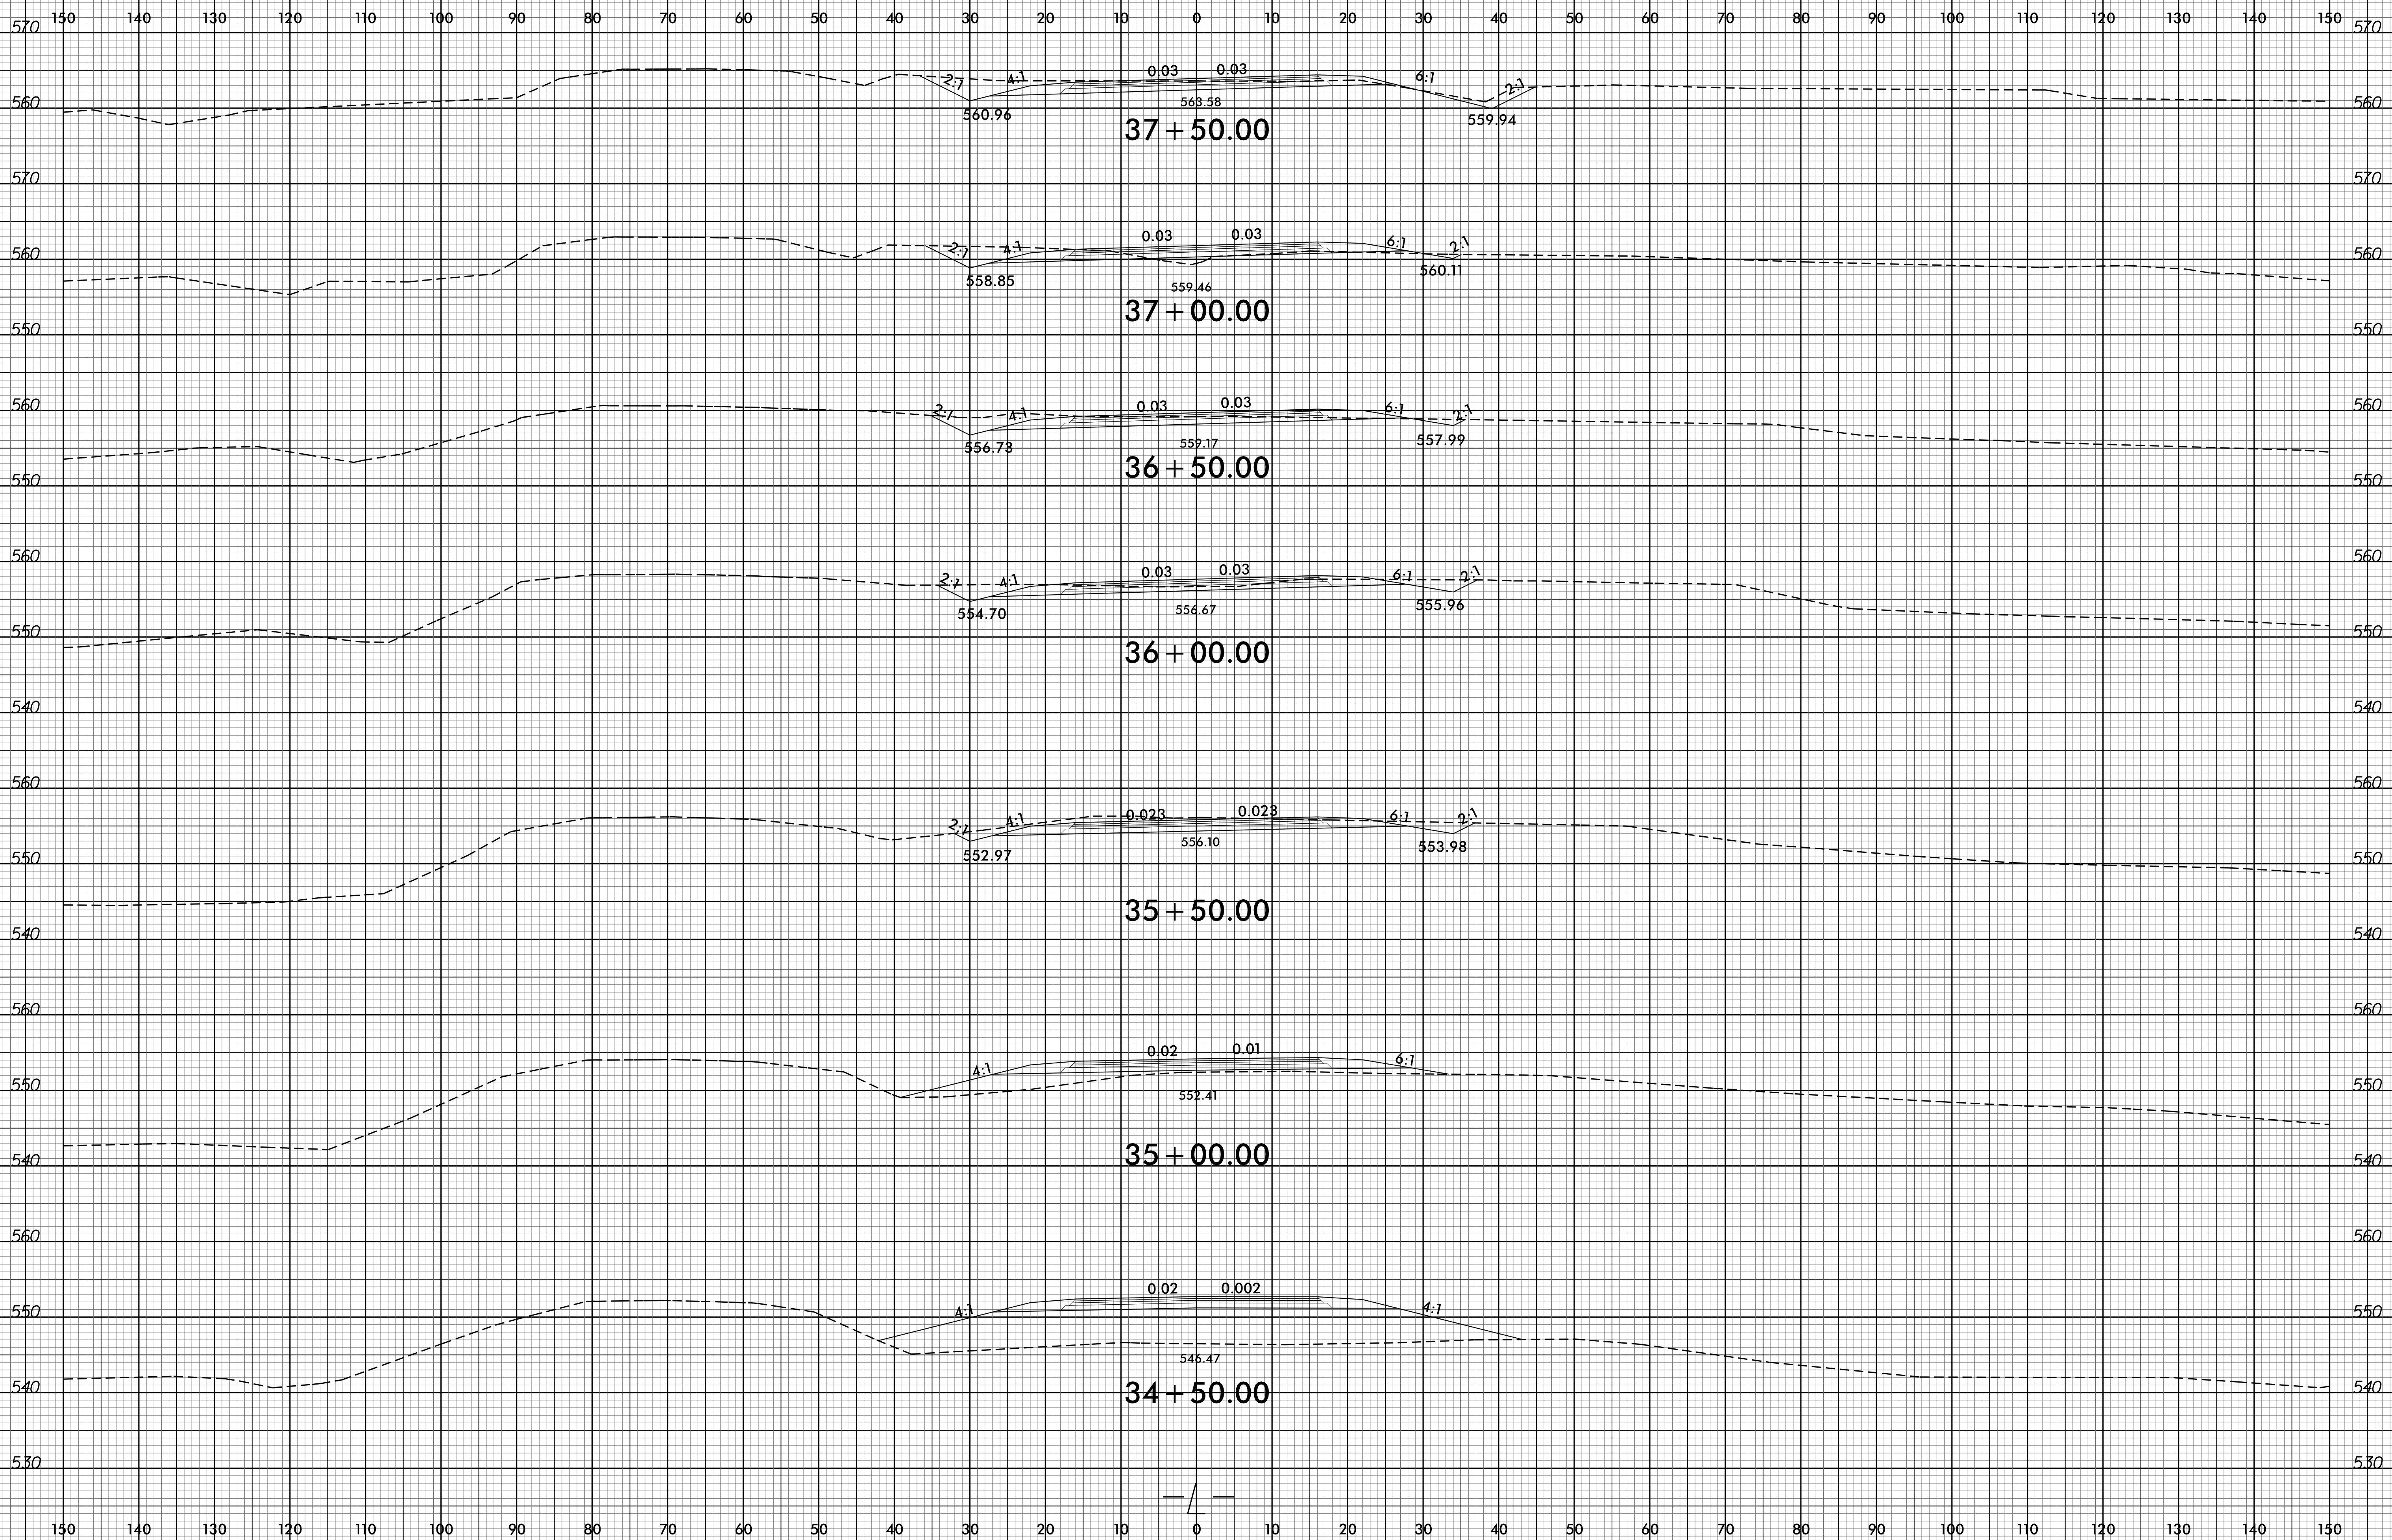

PROJ. REFERENCE NO.  
B-5548

SHEET NO.  
X-10



07-NOV-2016 10:33  
 P:\Projects\XSC\B-5548\_Rdy\_xpl.dgn  
 \$\$\$USERNAME\$\$\$