


8/23/99

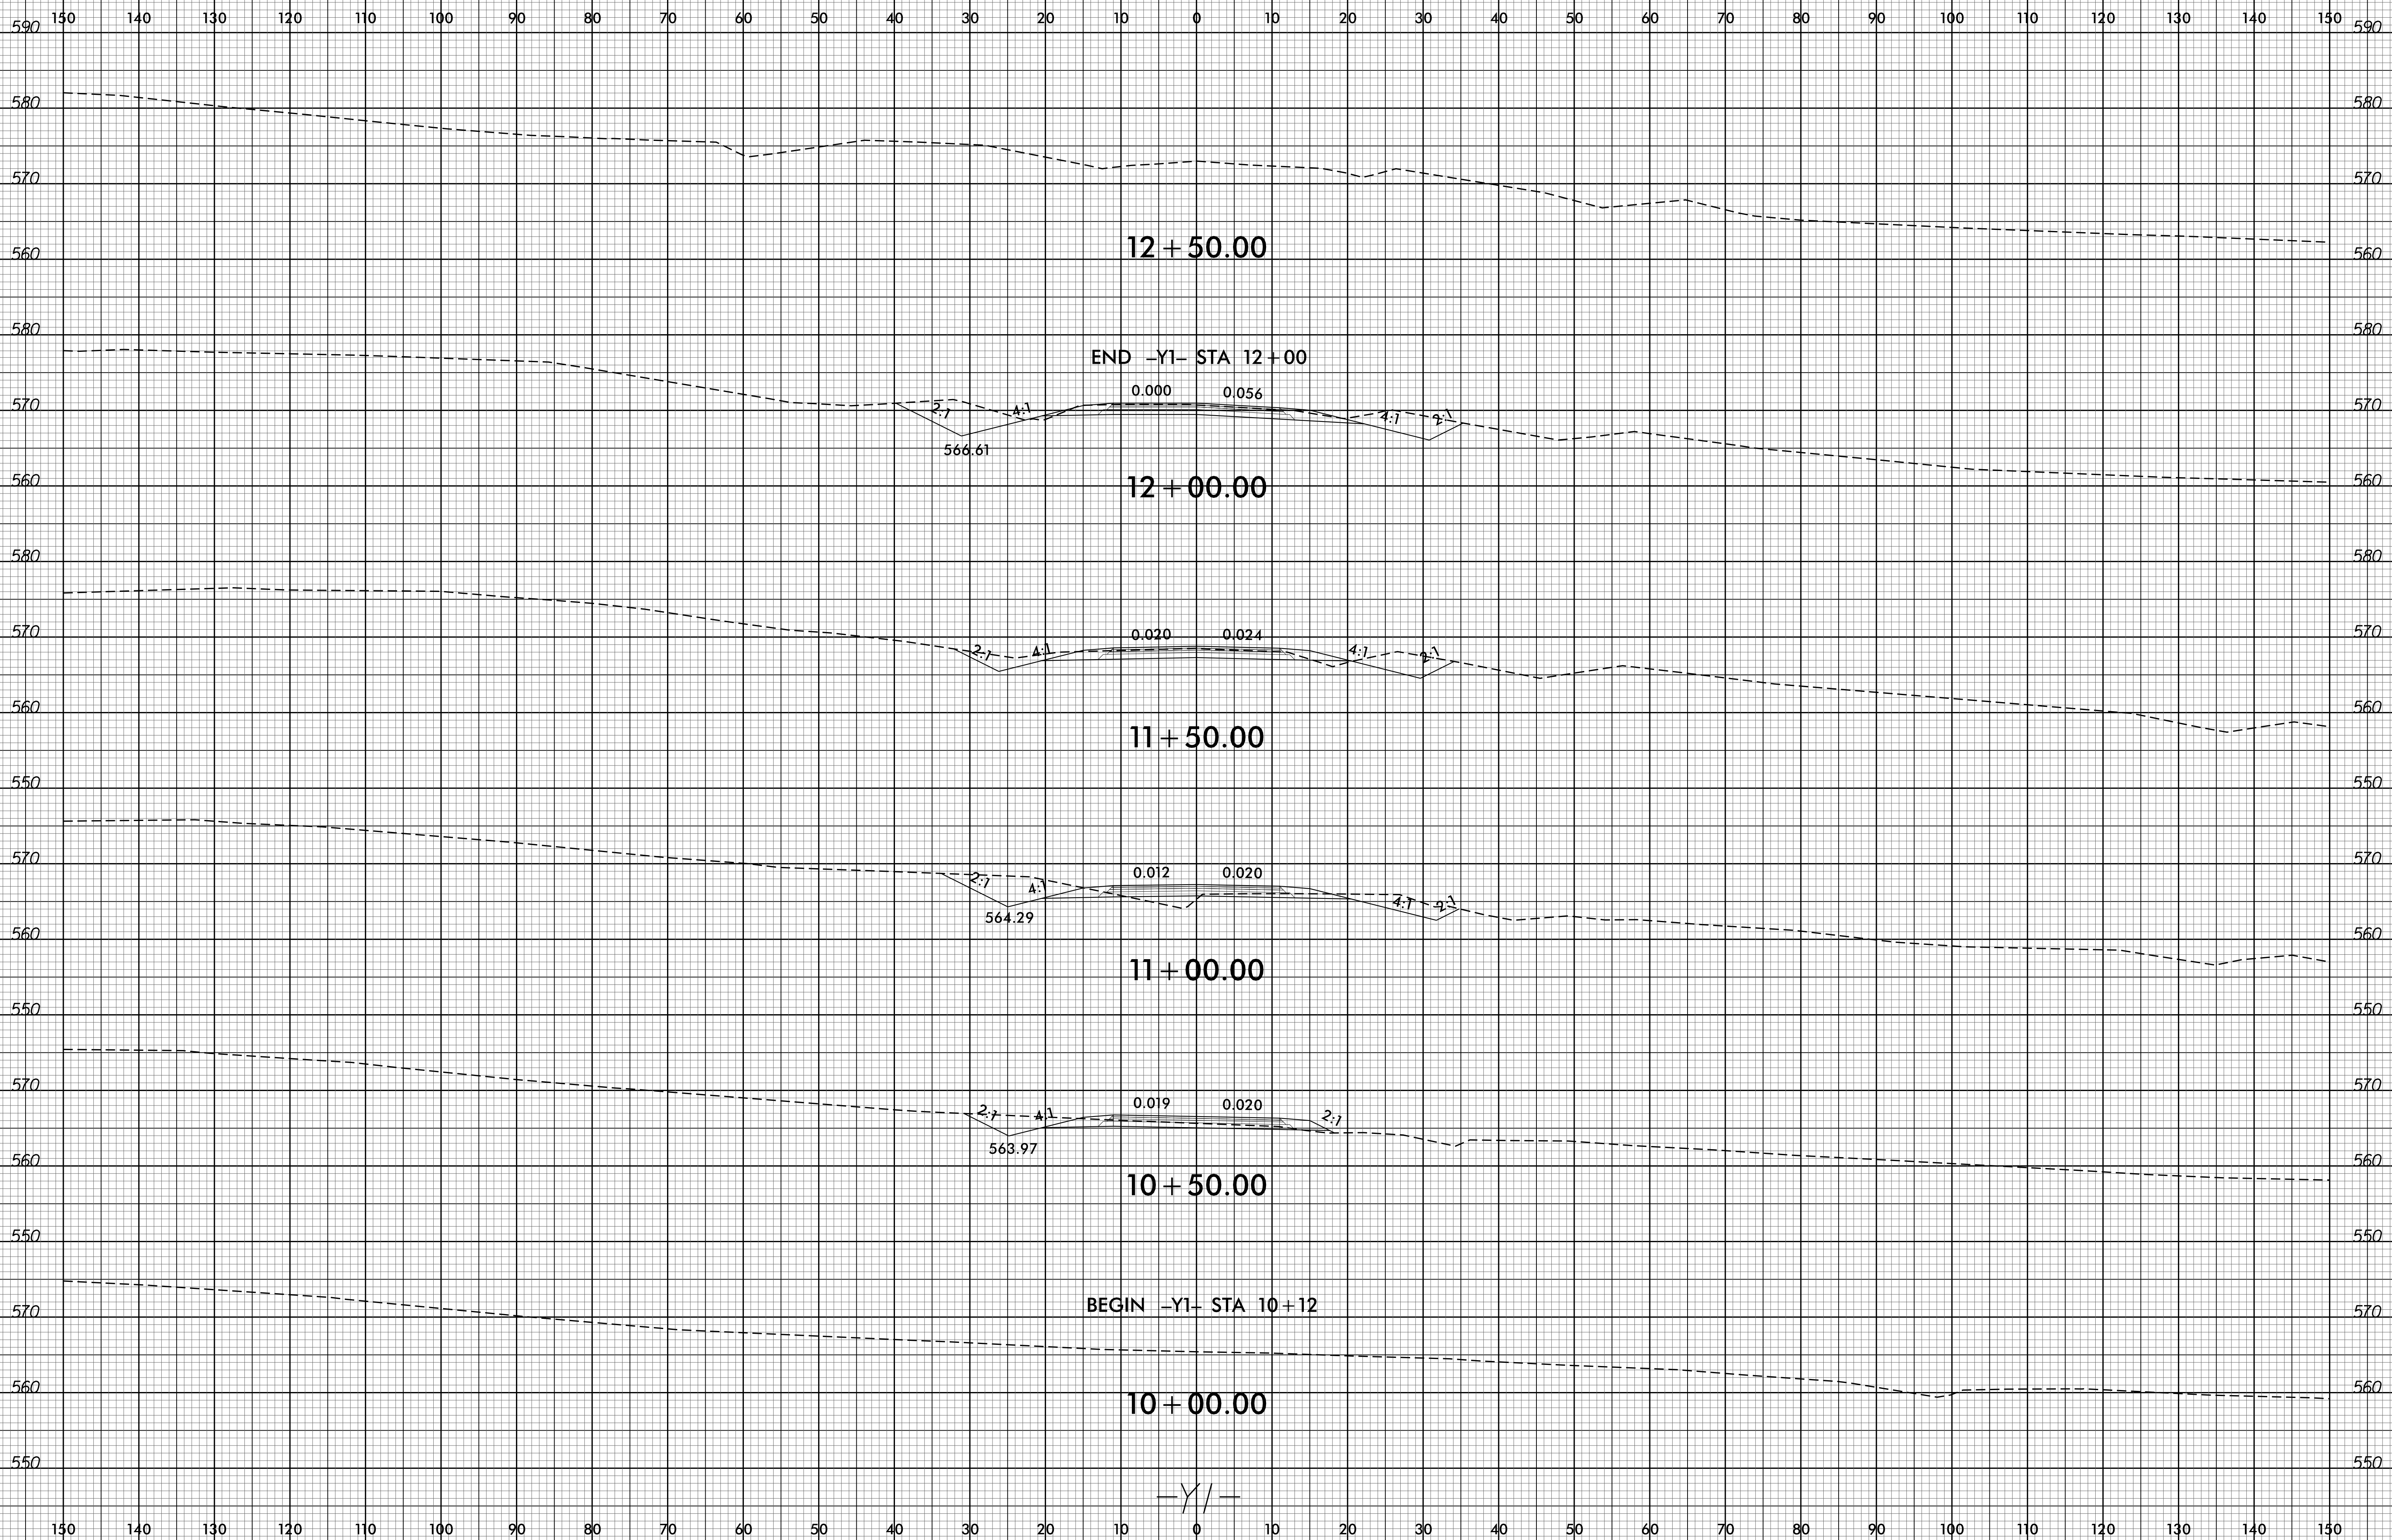

07-NOV-2016 10:33
P:\Road\99\XSC\B5548_r.dwg -xp1.y1.dgn
\$\$\$\$USERNAME\$\$\$\$