

**This electronic collection of documents is provided
for the convenience of the user
and is Not a Certified Document –**


**The documents contained herein were originally issued
and sealed by the individuals whose names and license
numbers appear on each page, on the dates appearing
with their signature on that page.**

**This file or an individual page
shall not be considered a certified document.**

09_08/99

TIP PROJECT: B-5548

See Sheet 1-B For Conventional Symbols

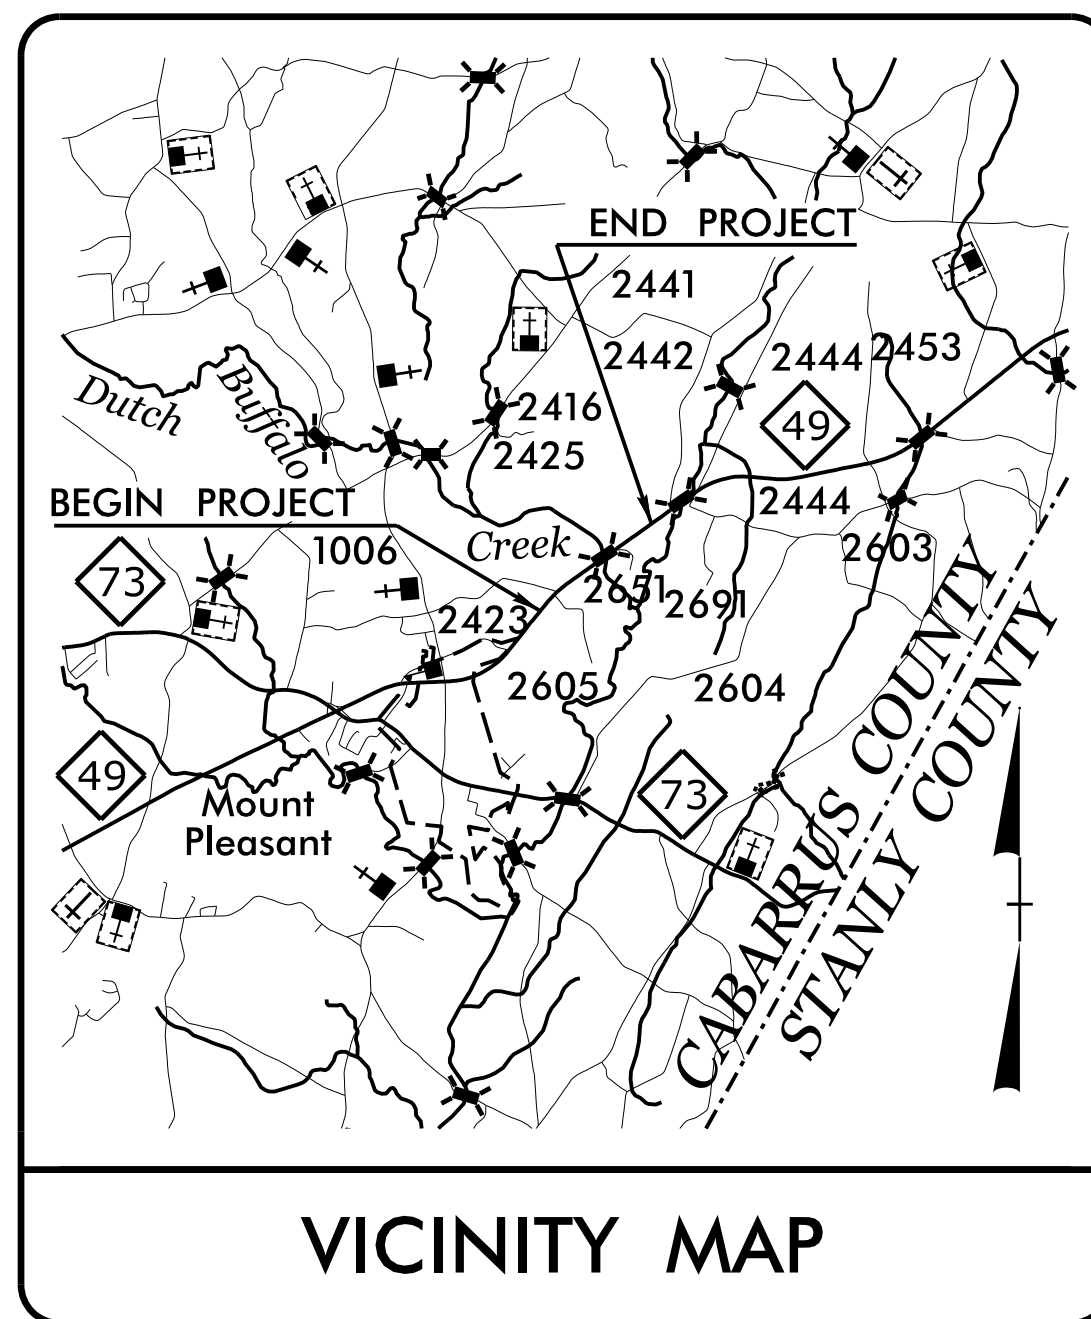

STATE OF NORTH CAROLINA
DIVISION OF HIGHWAYS



UTILITIES BY OTHERS PLANS CABARRUS COUNTY

**LOCATION: BRIDGE NO. 103 OVER
DUTCH BUFFALO CREEK ON NC 49**


TYPE OF WORK: POWER AND TELEPHONE

T.I.P. NO.	SHEET NO.
B-5548	UO-1

NOTE:
ALL UTILITY WORK SHOWN ON THIS SHEET IS DONE BY OTHERS.
NO PAYMENT WILL BE MADE TO THE CONTRACTOR FOR UTILITY WORK SHOWN ON THIS SHEET.

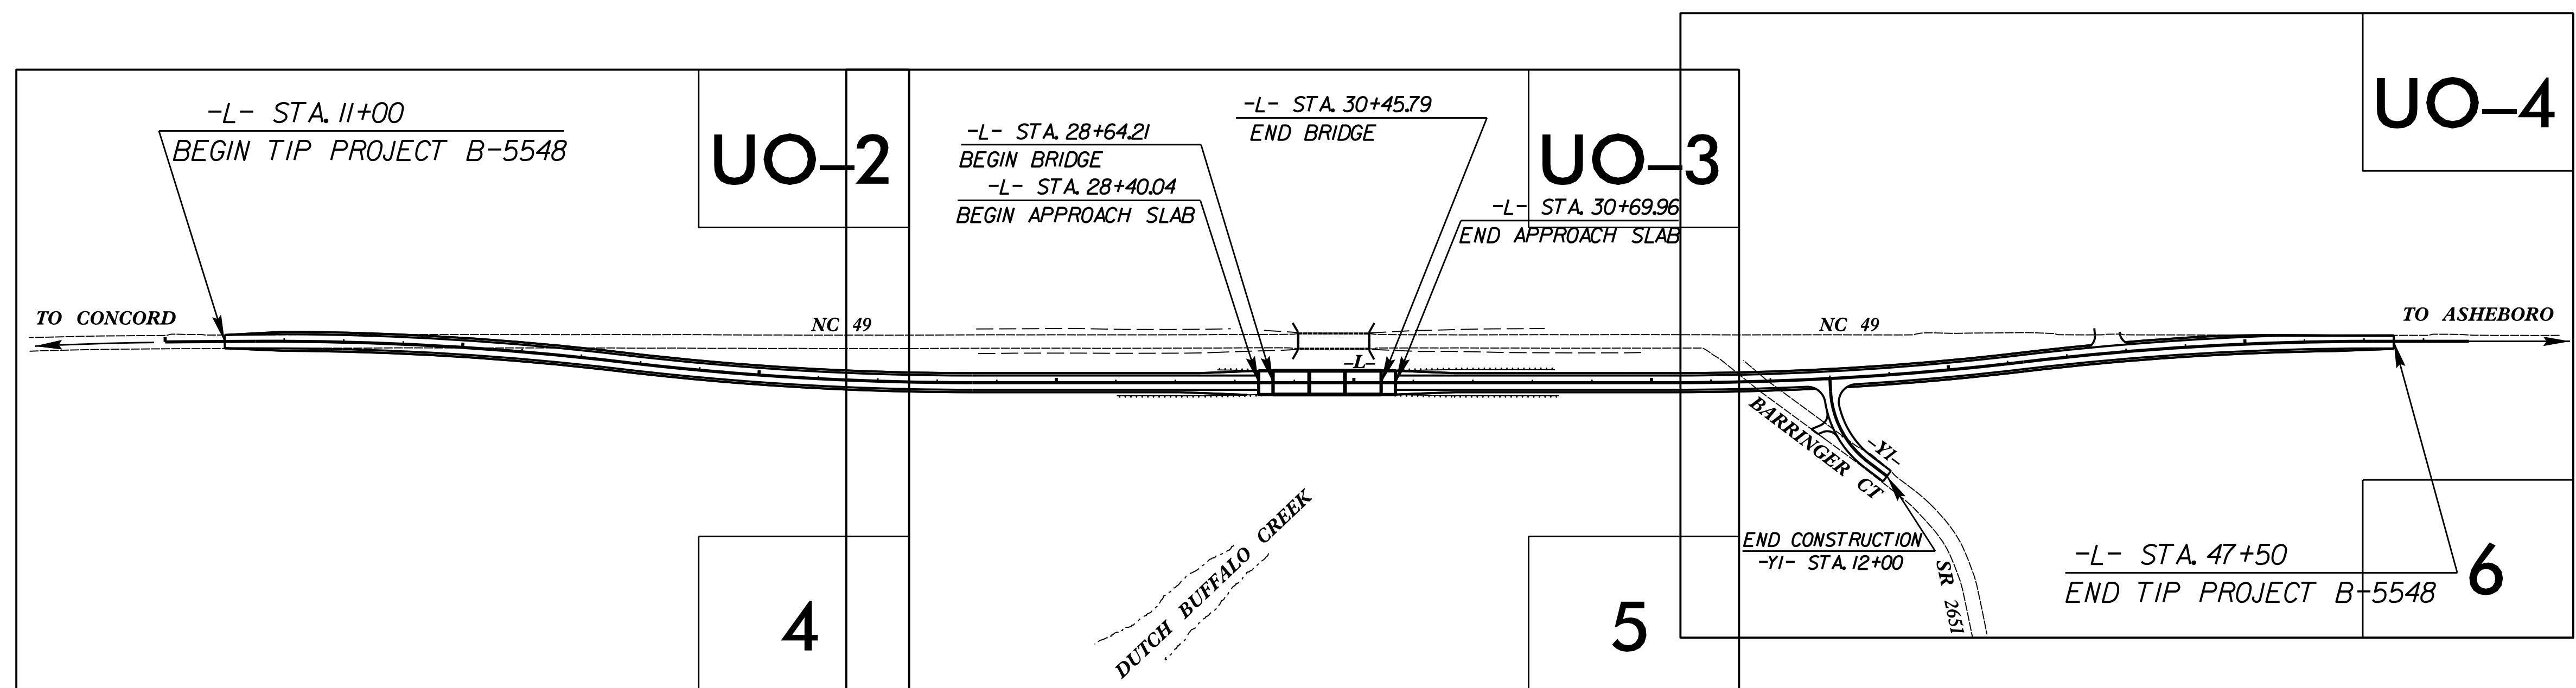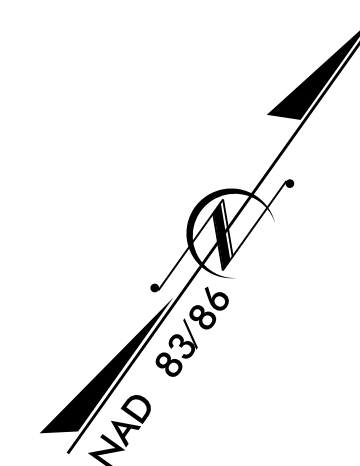

GRAPHIC SCALES

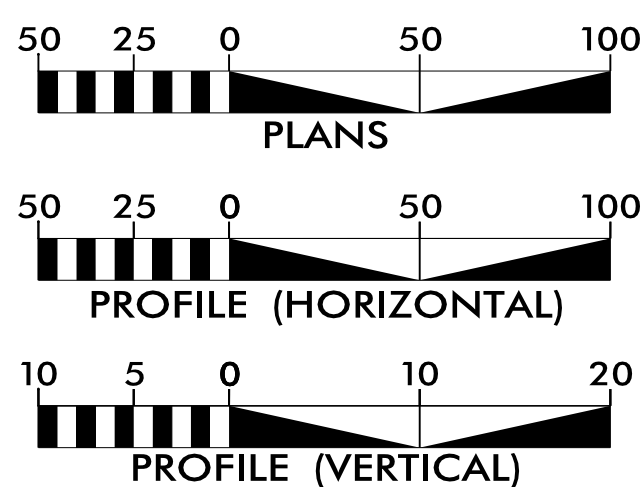

INDEX OF SHEETS

SHEET NO.:	DESCRIPTION:
UO-1	TITLE SHEET
UO-02 THRU UO-04	UBO PLAN SHEETS


UTILITY OWNERS WITH CONFLICTS

- (A) POWER - DUKE ENERGY
- (B) TELEPHONE - WINDSTREAM

PREPARED IN THE OFFICE OF:

M A Engineering Consultants, Inc.
598 East Chatham Street - Suite 137
Cary, NC 27511
Phone: 919.297.0220 Fax: 919.297.0221
NC License: F-0160

WEBB WHITE PROJECT UTILITY COORDINATOR

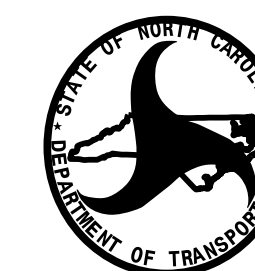



**DIVISION OF HIGHWAYS
UTILITIES UNIT**
1555 MAIL SERVICES CENTER
RALEIGH, NC 27699-1555
PHONE (919) 707-6690
FAX (919) 250-4151

- CARL BARCLAY, PE** UTILITIES REGIONAL ENGINEER
- MICHAEL BRIGHT** UTILITIES ENGINEER
- AMY DUPREE** UTILITIES AREA COORDINATOR
- GREG SEALY** UTILITIES COORDINATOR

9/22/2016 P:\JOBS\0659\089\B-5548\160509\B-5548_ut_1.psh.dgn 9:15:31Z AM

UTILITIES BY OTHERS

NOTE:
 ALL PROPOSED UTILITY WORK SHOWN ON THIS SHEET WILL BE DONE BY OTHERS. NO PAYMENT WILL BE MADE TO THE CONTRACTOR FOR PROPOSED UTILITY WORK SHOWN ON THIS SHEET.

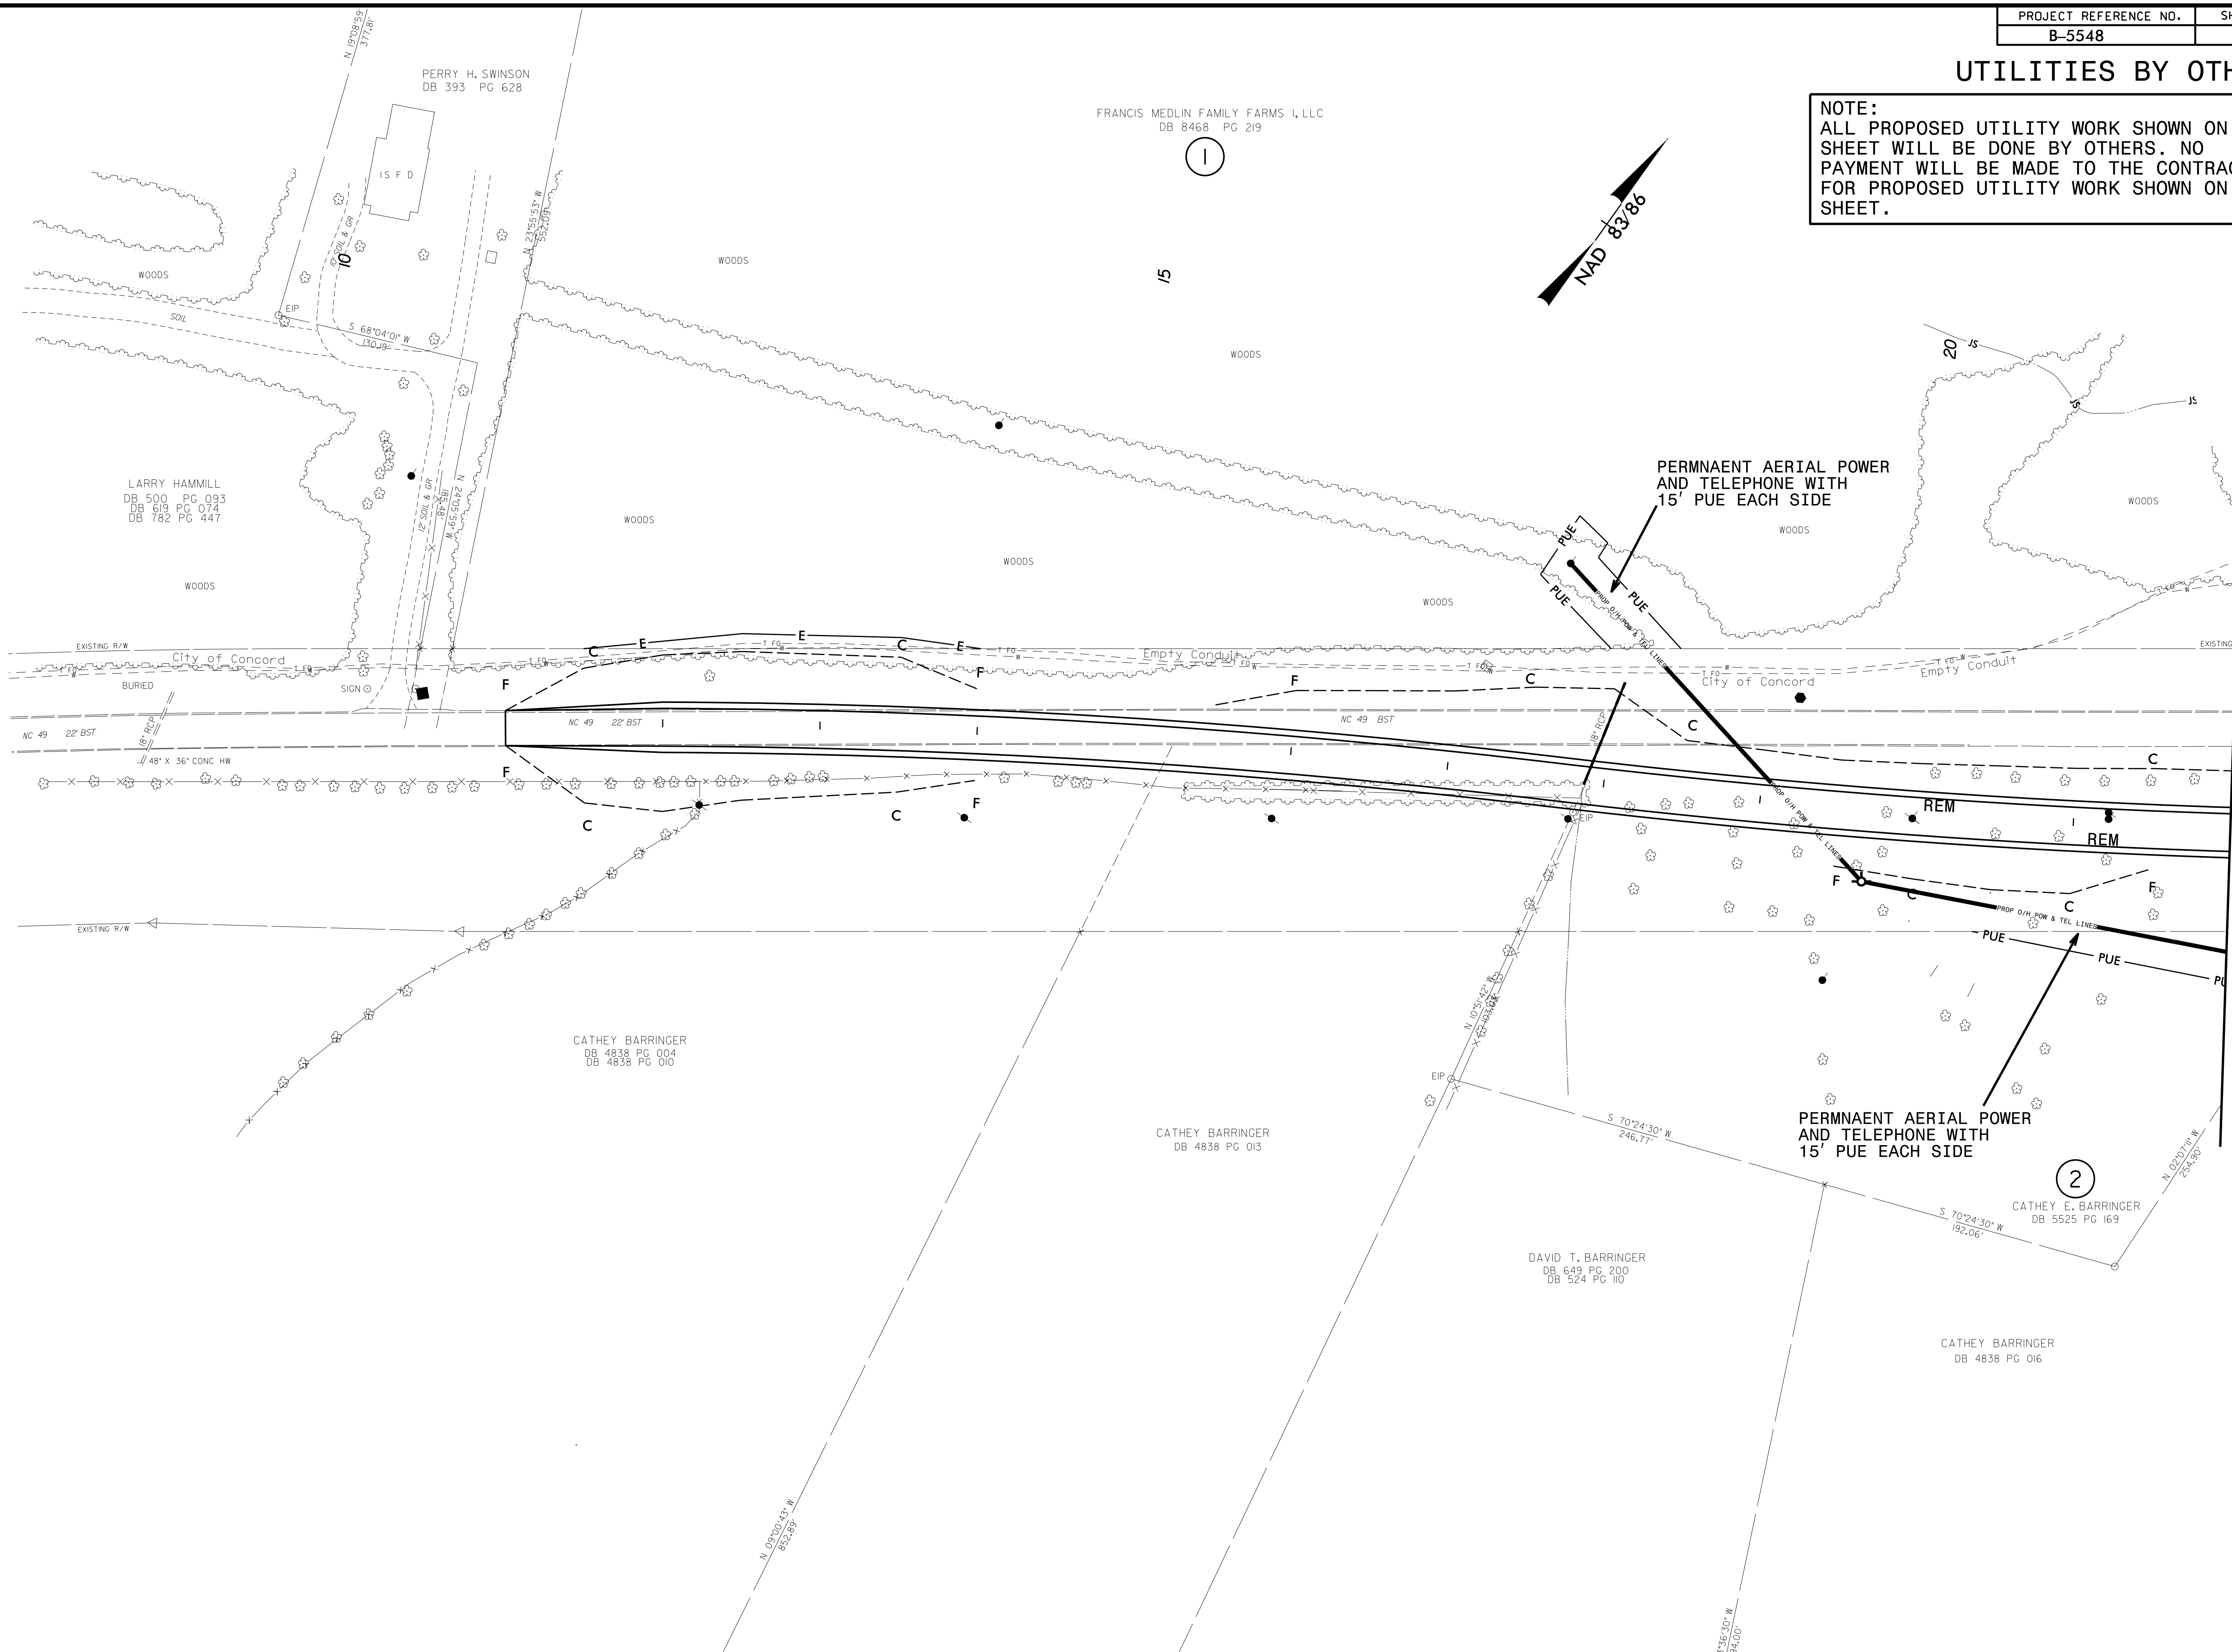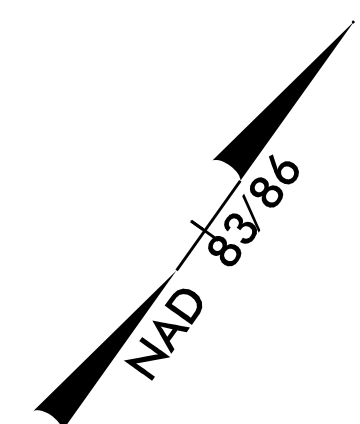

MATCHLINE SEE SHEET UO-3 -L- STA. 22 + 00.00


5/14/99
 26559.0891B 5/15/06 5548 1605091B 5548 ut.rdy4_UO2.psh.dgn

UTILITIES BY OTHERS

NOTE:
ALL PROPOSED UTILITY WORK SHOWN ON THIS SHEET WILL BE DONE BY OTHERS. NO PAYMENT WILL BE MADE TO THE CONTRACTOR FOR PROPOSED UTILITY WORK SHOWN ON THIS SHEET.

FRANCIS MEDLIN FAMILY FARMS I, LLC
DB 8468 PG 219

ERNEST Y CHOW
DB 1146 PG 036

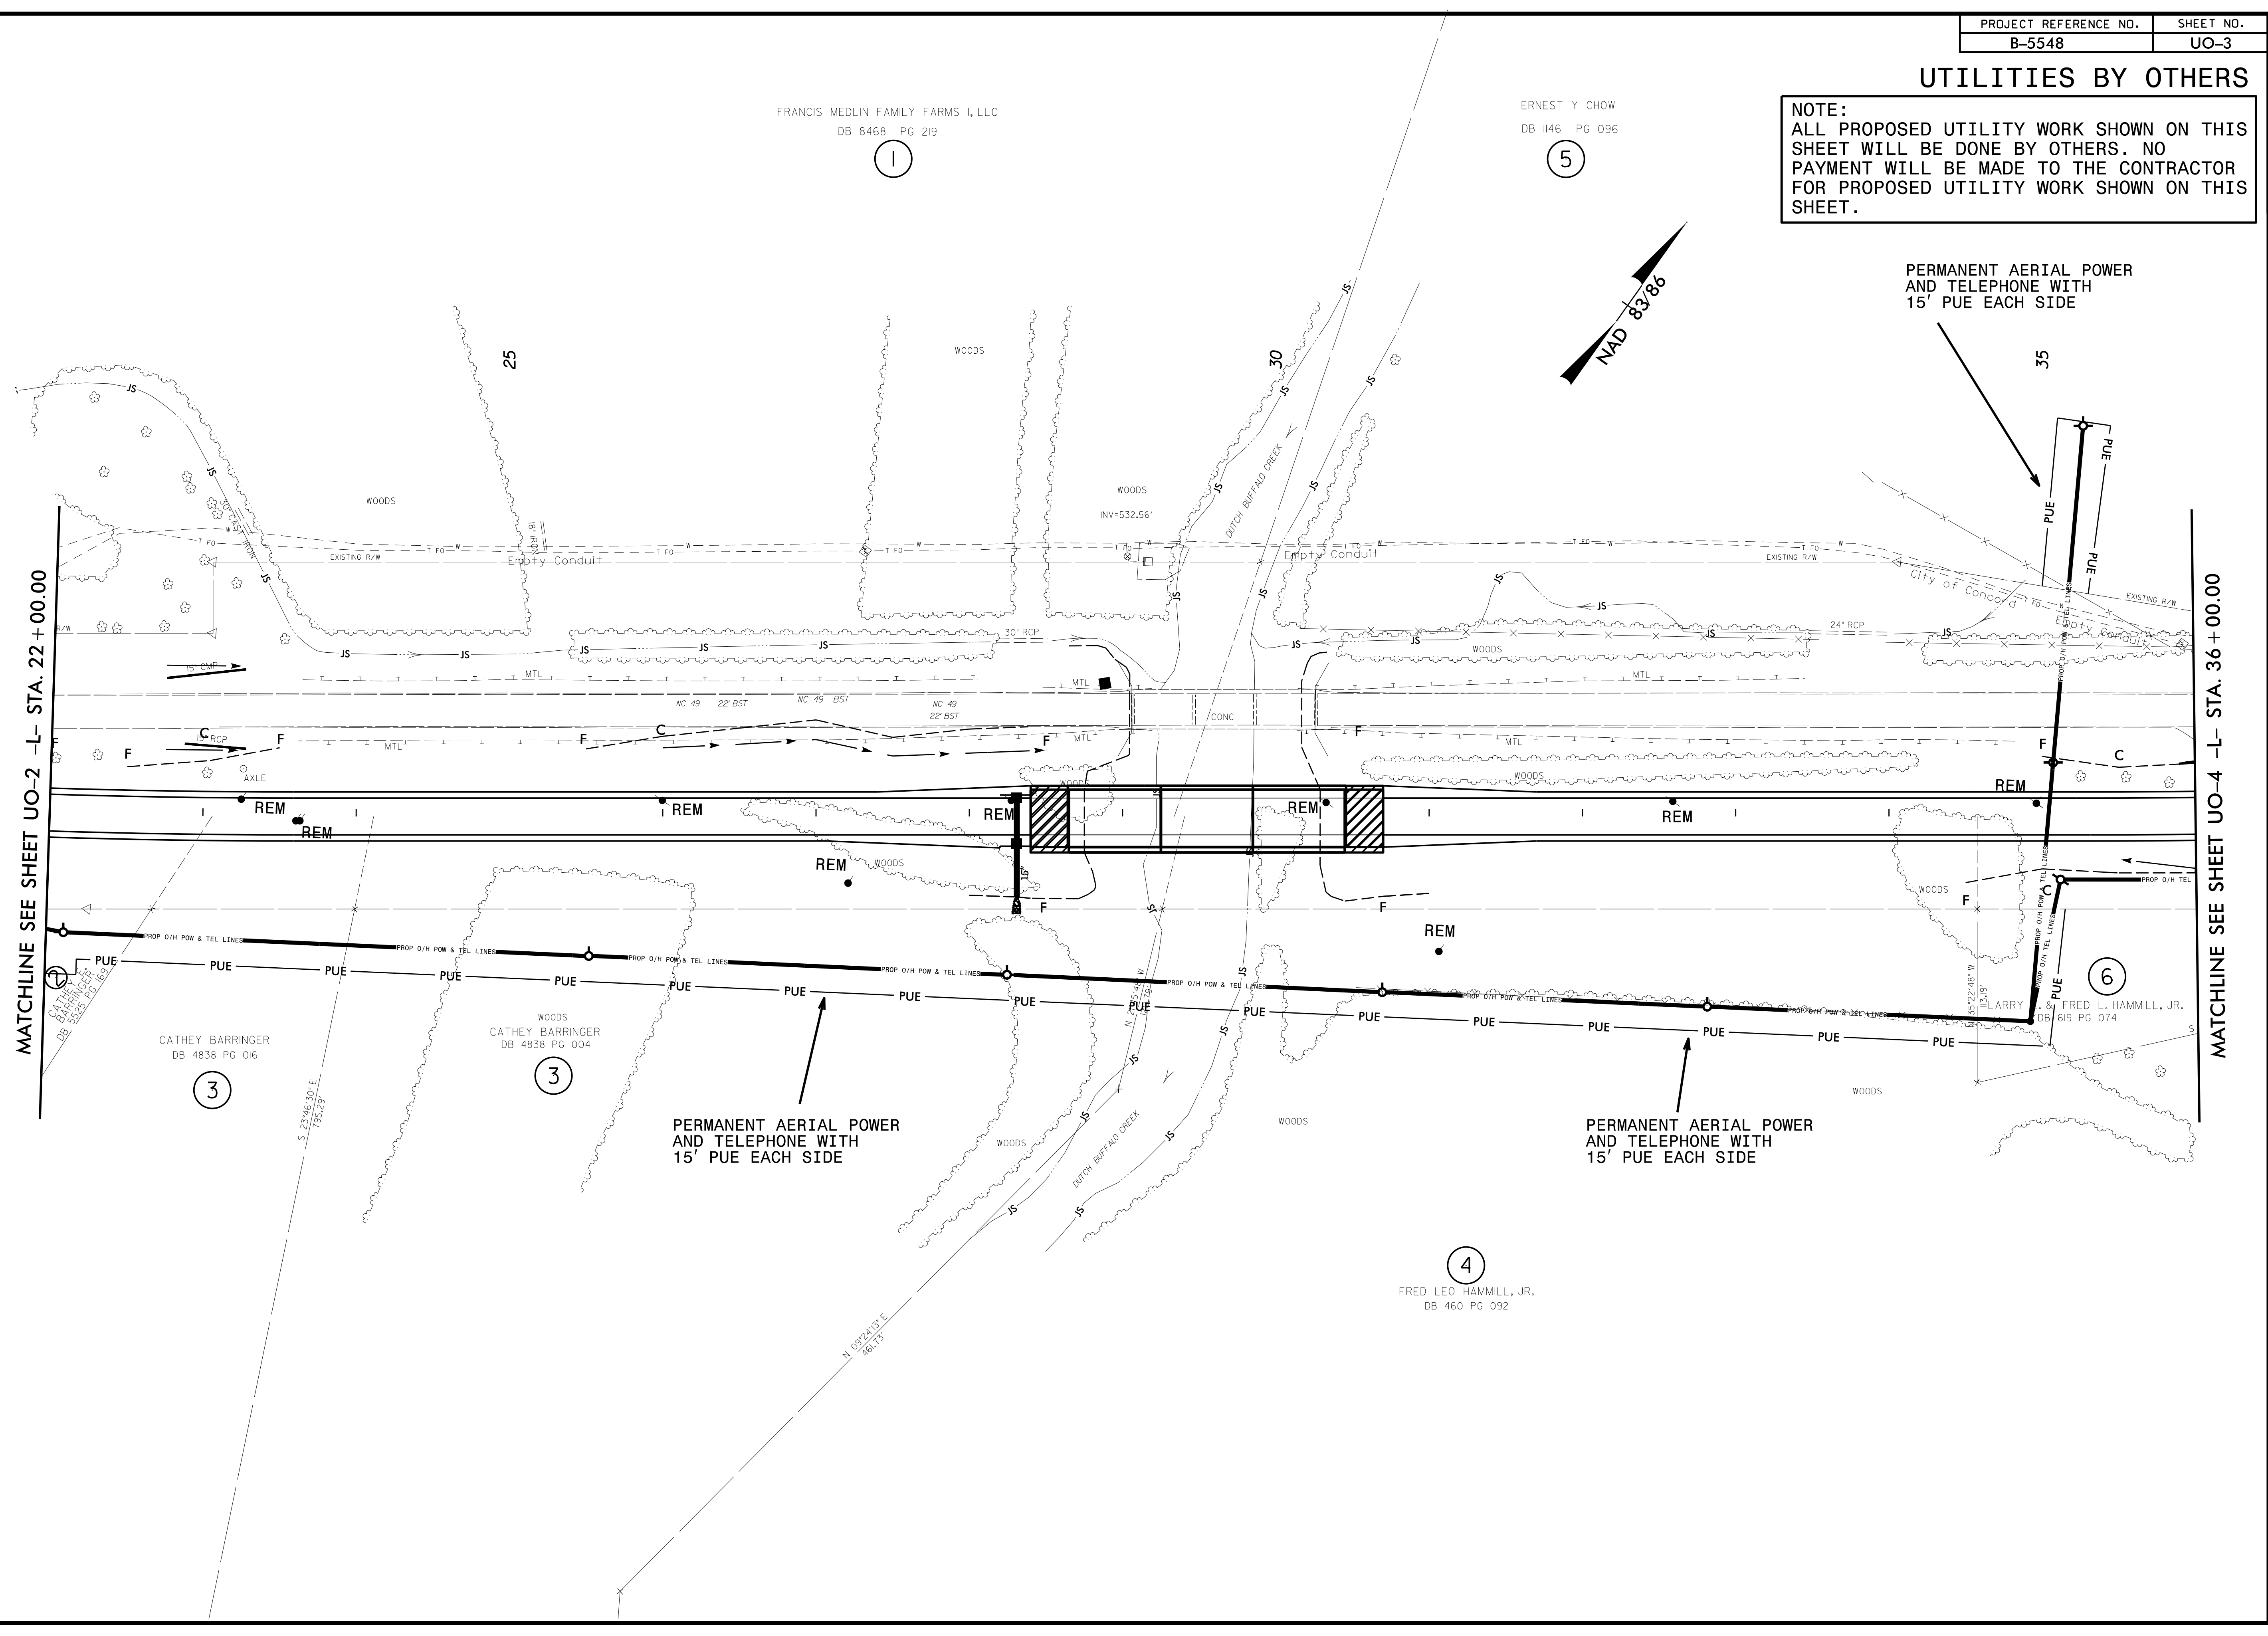


5/14/99

96559\089\B-5548\160509\B-5548.ut_rdy\5_UO3_psh.dgn

UTILITIES BY OTHERS

NOTE:
ALL PROPOSED UTILITY WORK SHOWN ON THIS SHEET WILL BE DONE BY OTHERS. NO PAYMENT WILL BE MADE TO THE CONTRACTOR FOR PROPOSED UTILITY WORK SHOWN ON THIS SHEET.

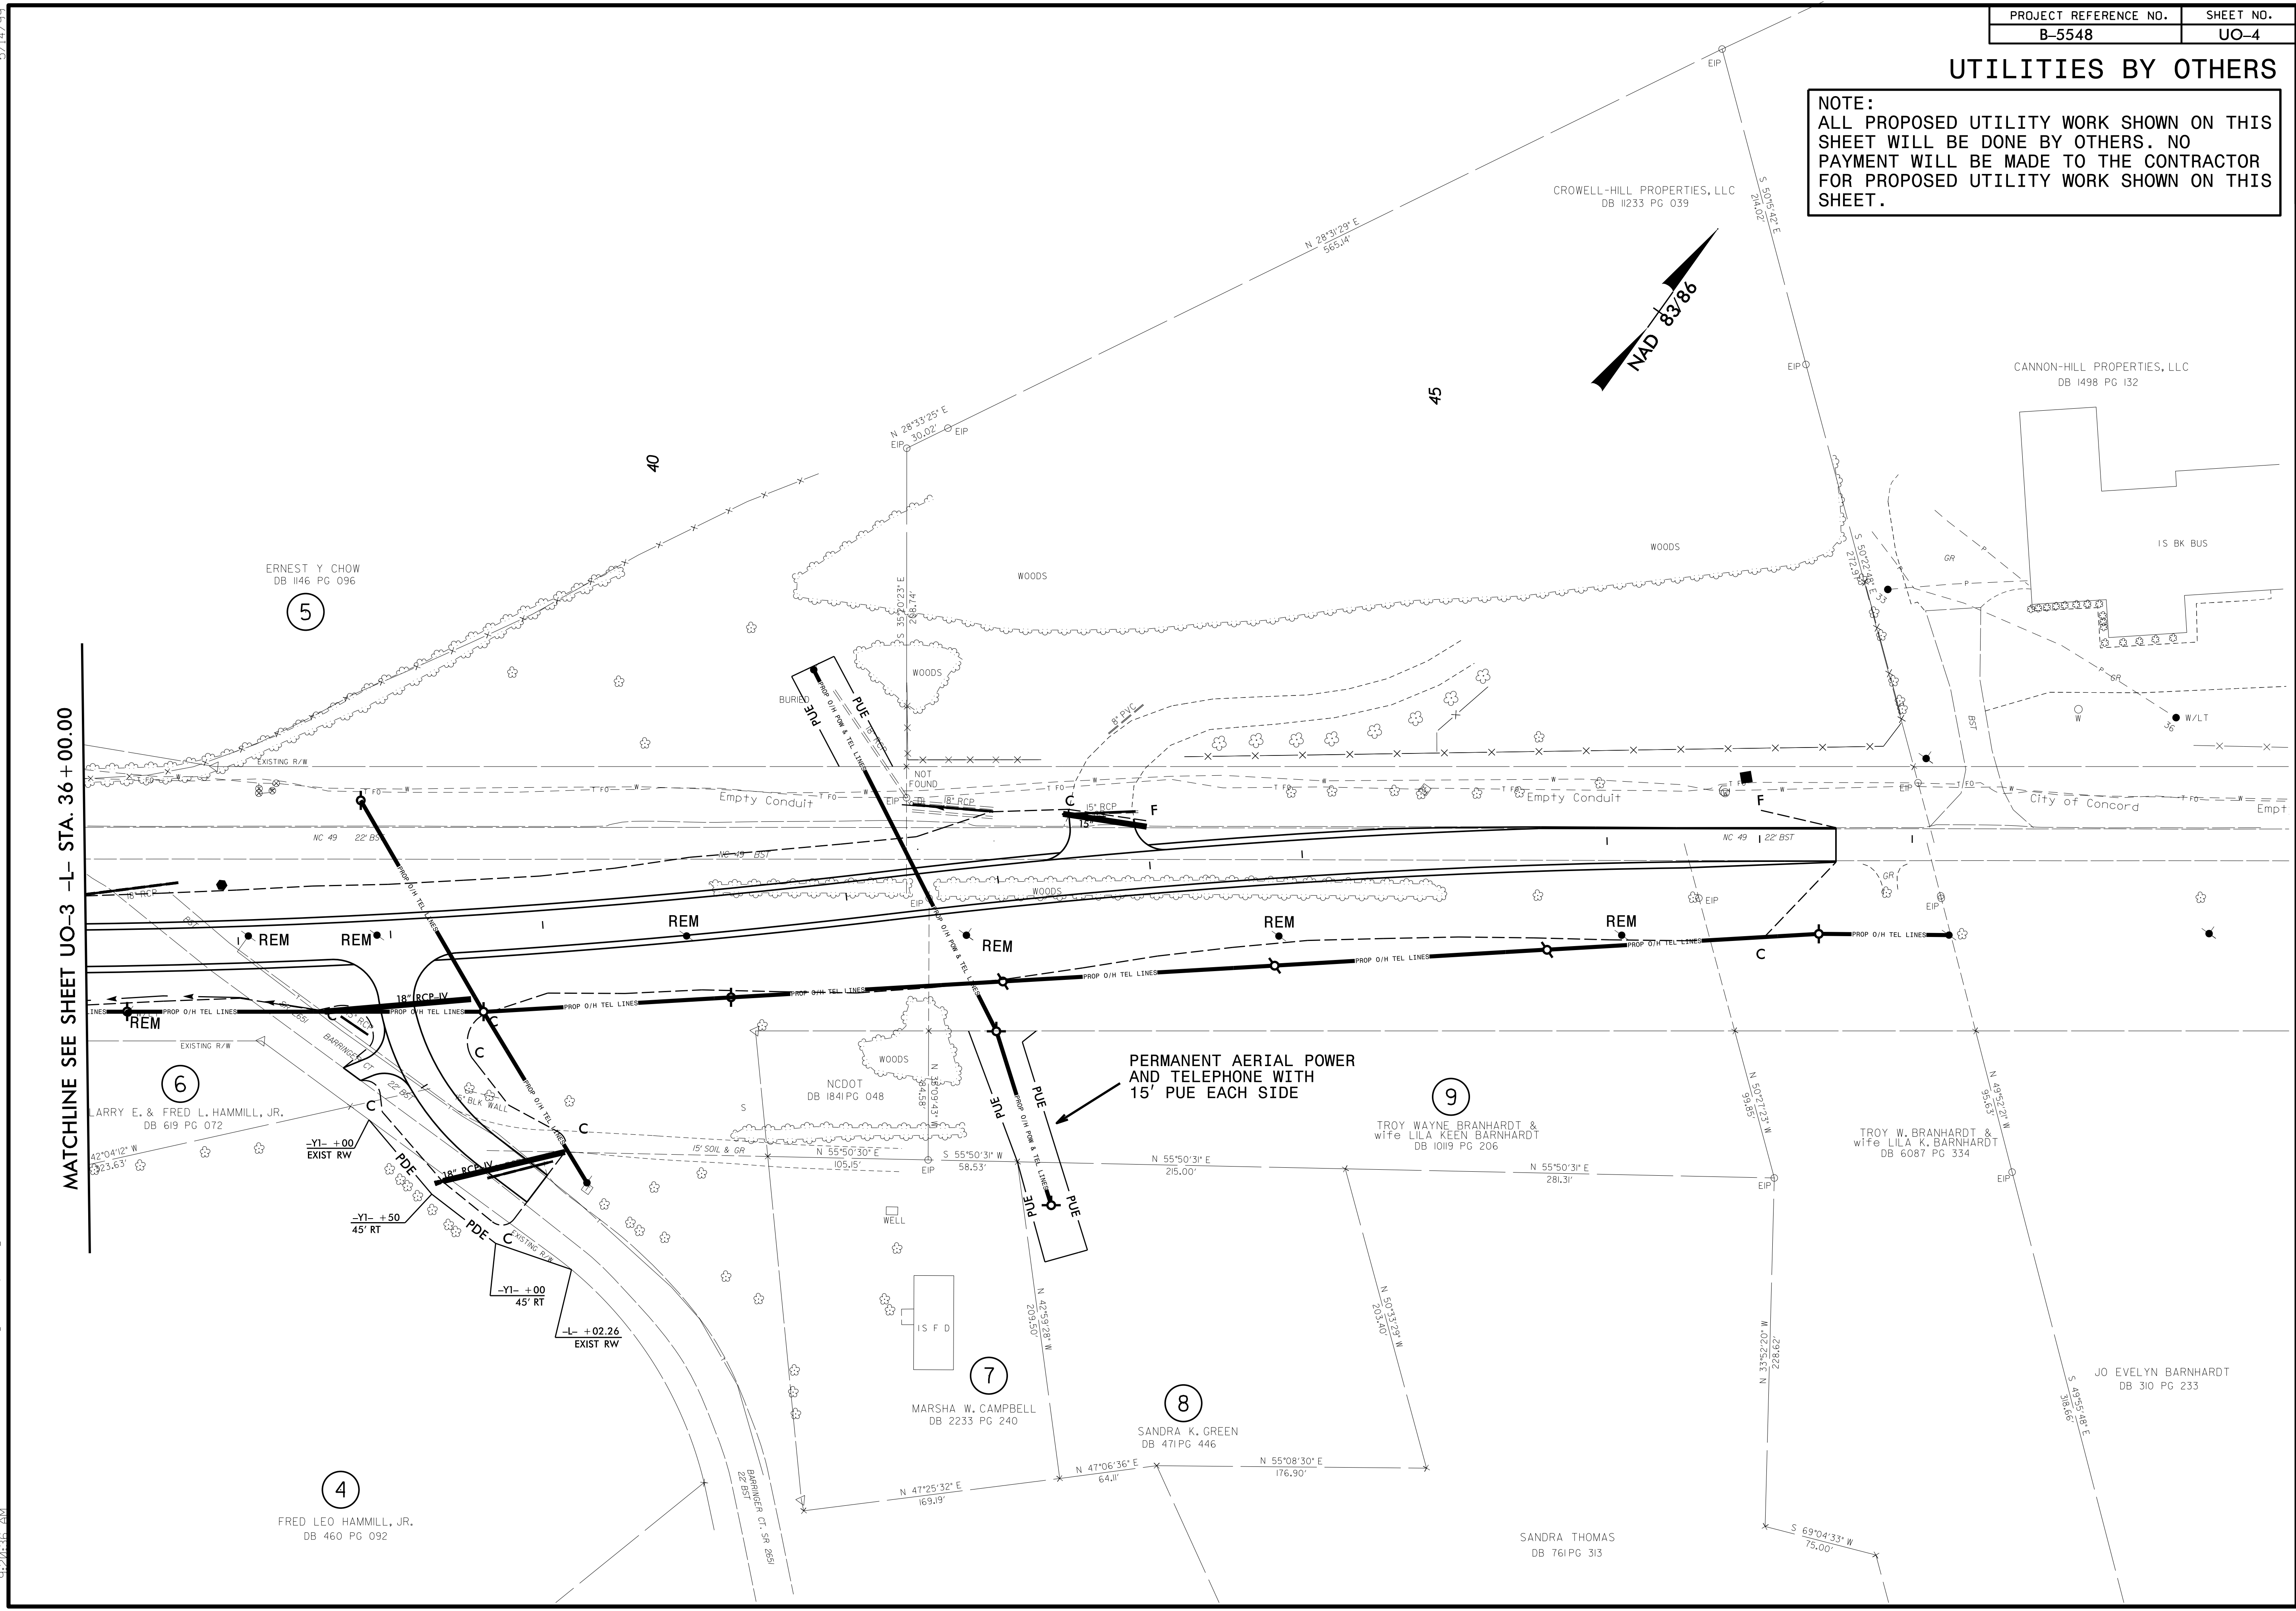

MATCHLINE SEE SHEET UO-3 -L- STA. 36+00.00

PERMANENT AERIAL POWER AND TELEPHONE WITH 15' PUE EACH SIDE

5/14/99
96559\089\B-5548\160509\B-5548.ut_rdy6.UO4_psh.dgn