


PROJECT REFERENCE NO. <b>R-4753</b>	SHEET NO. <b>21</b>
ROADWAY DESIGN ENGINEER <b>DAVID J. CLADGON, PE</b>	HYDRAULICS ENGINEER <b>STEPHEN R. MORGAN, PE</b>

**DOCUMENT NOT CONSIDERED FINAL UNLESS ALL SIGNATURES COMPLETED**

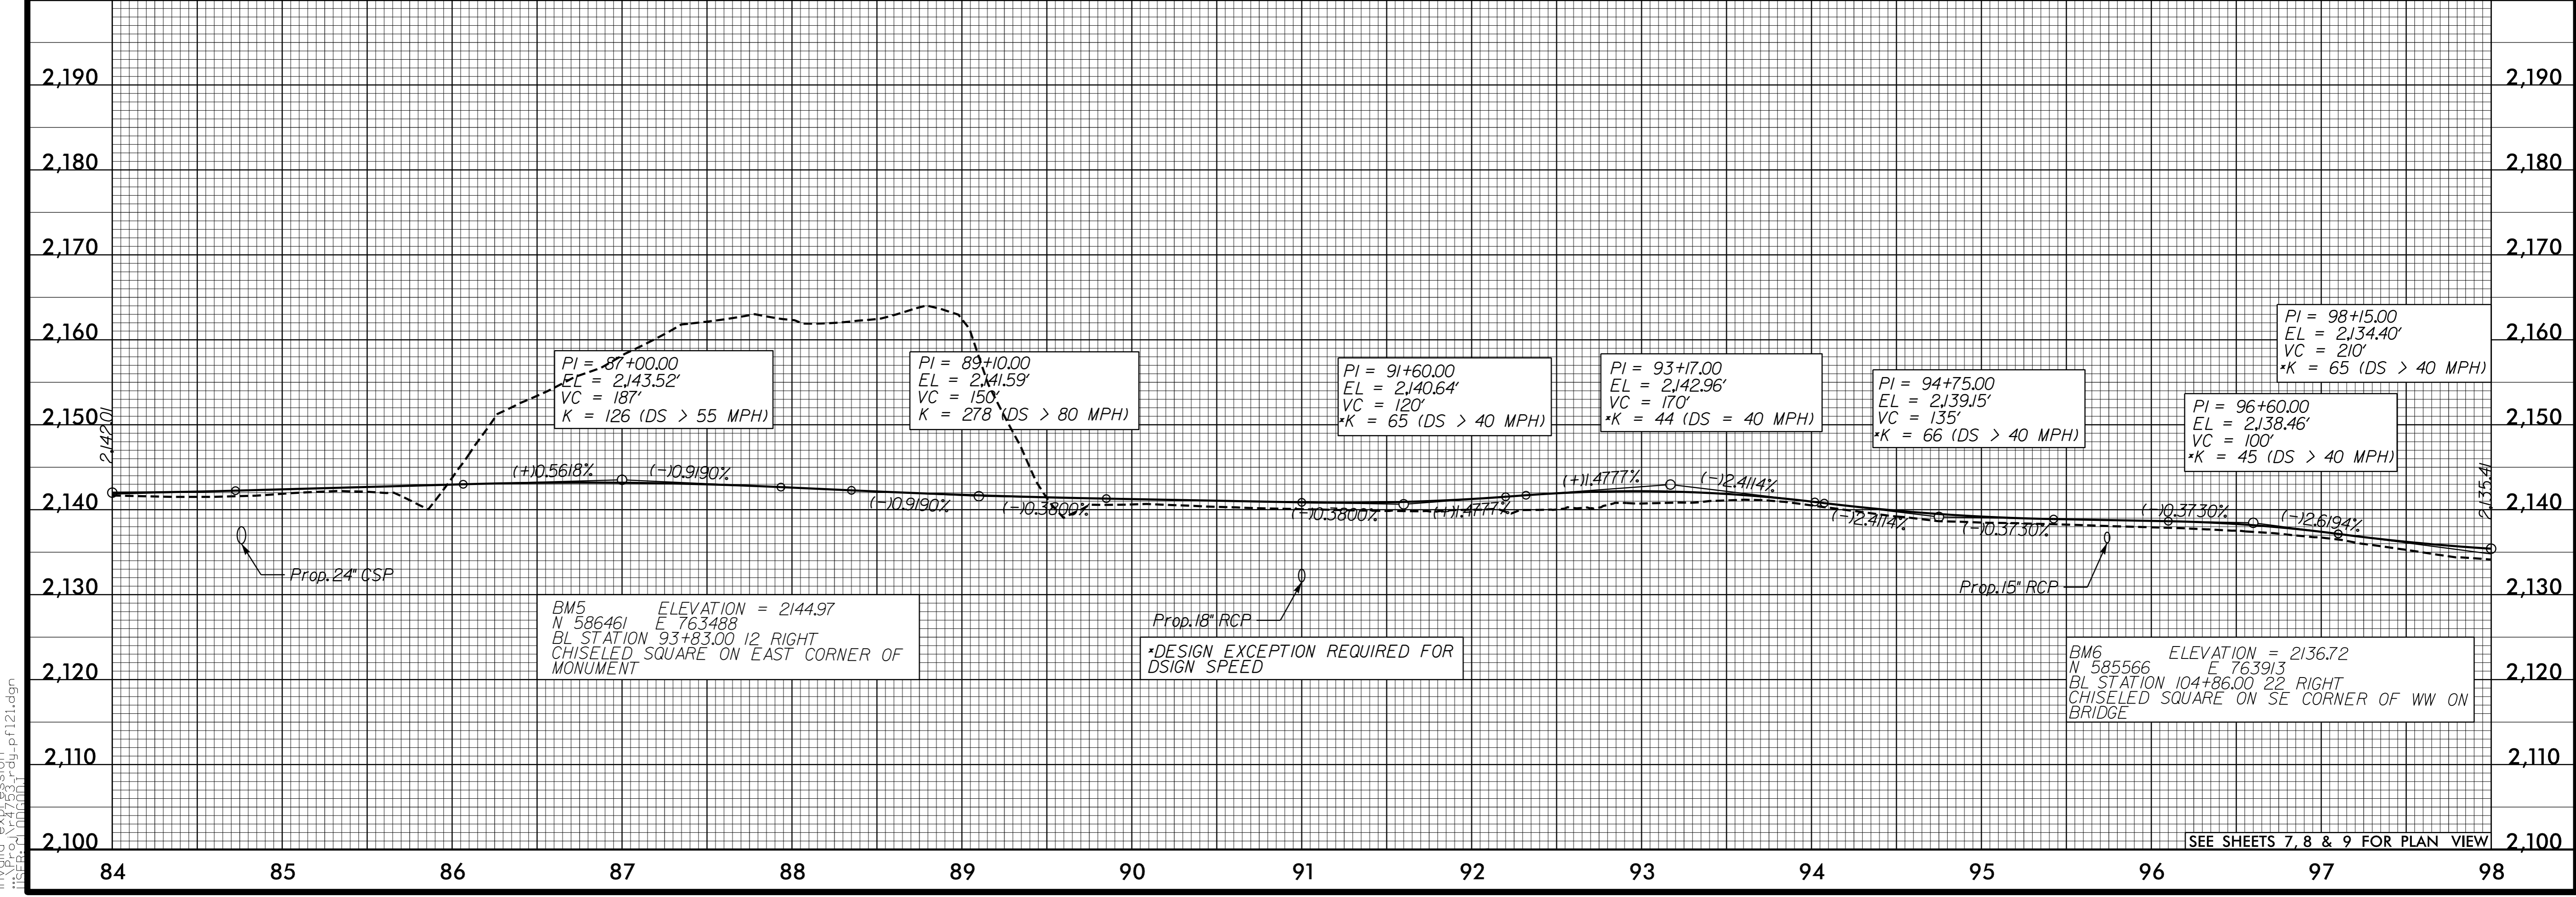

SEE SHEETS 7, 8 & 9 FOR PLAN VIEW

Invalid expression  
\\sfs01\projects\121\121.dgn