
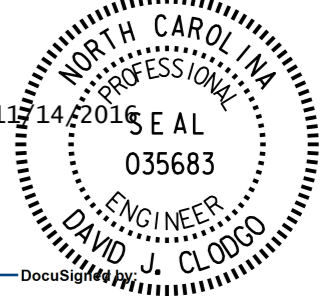
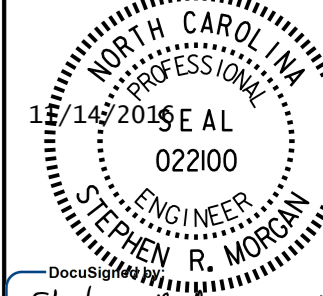



5/28/99

# -Y2A-

PROJECT REFERENCE NO. <b>R-4753</b>	SHEET NO. <b>27</b>
ROADWAY DESIGN ENGINEER 	HYDRAULICS ENGINEER 
<b>DOCUMENT NOT CONSIDERED FINAL UNLESS ALL SIGNATURES COMPLETED</b>	

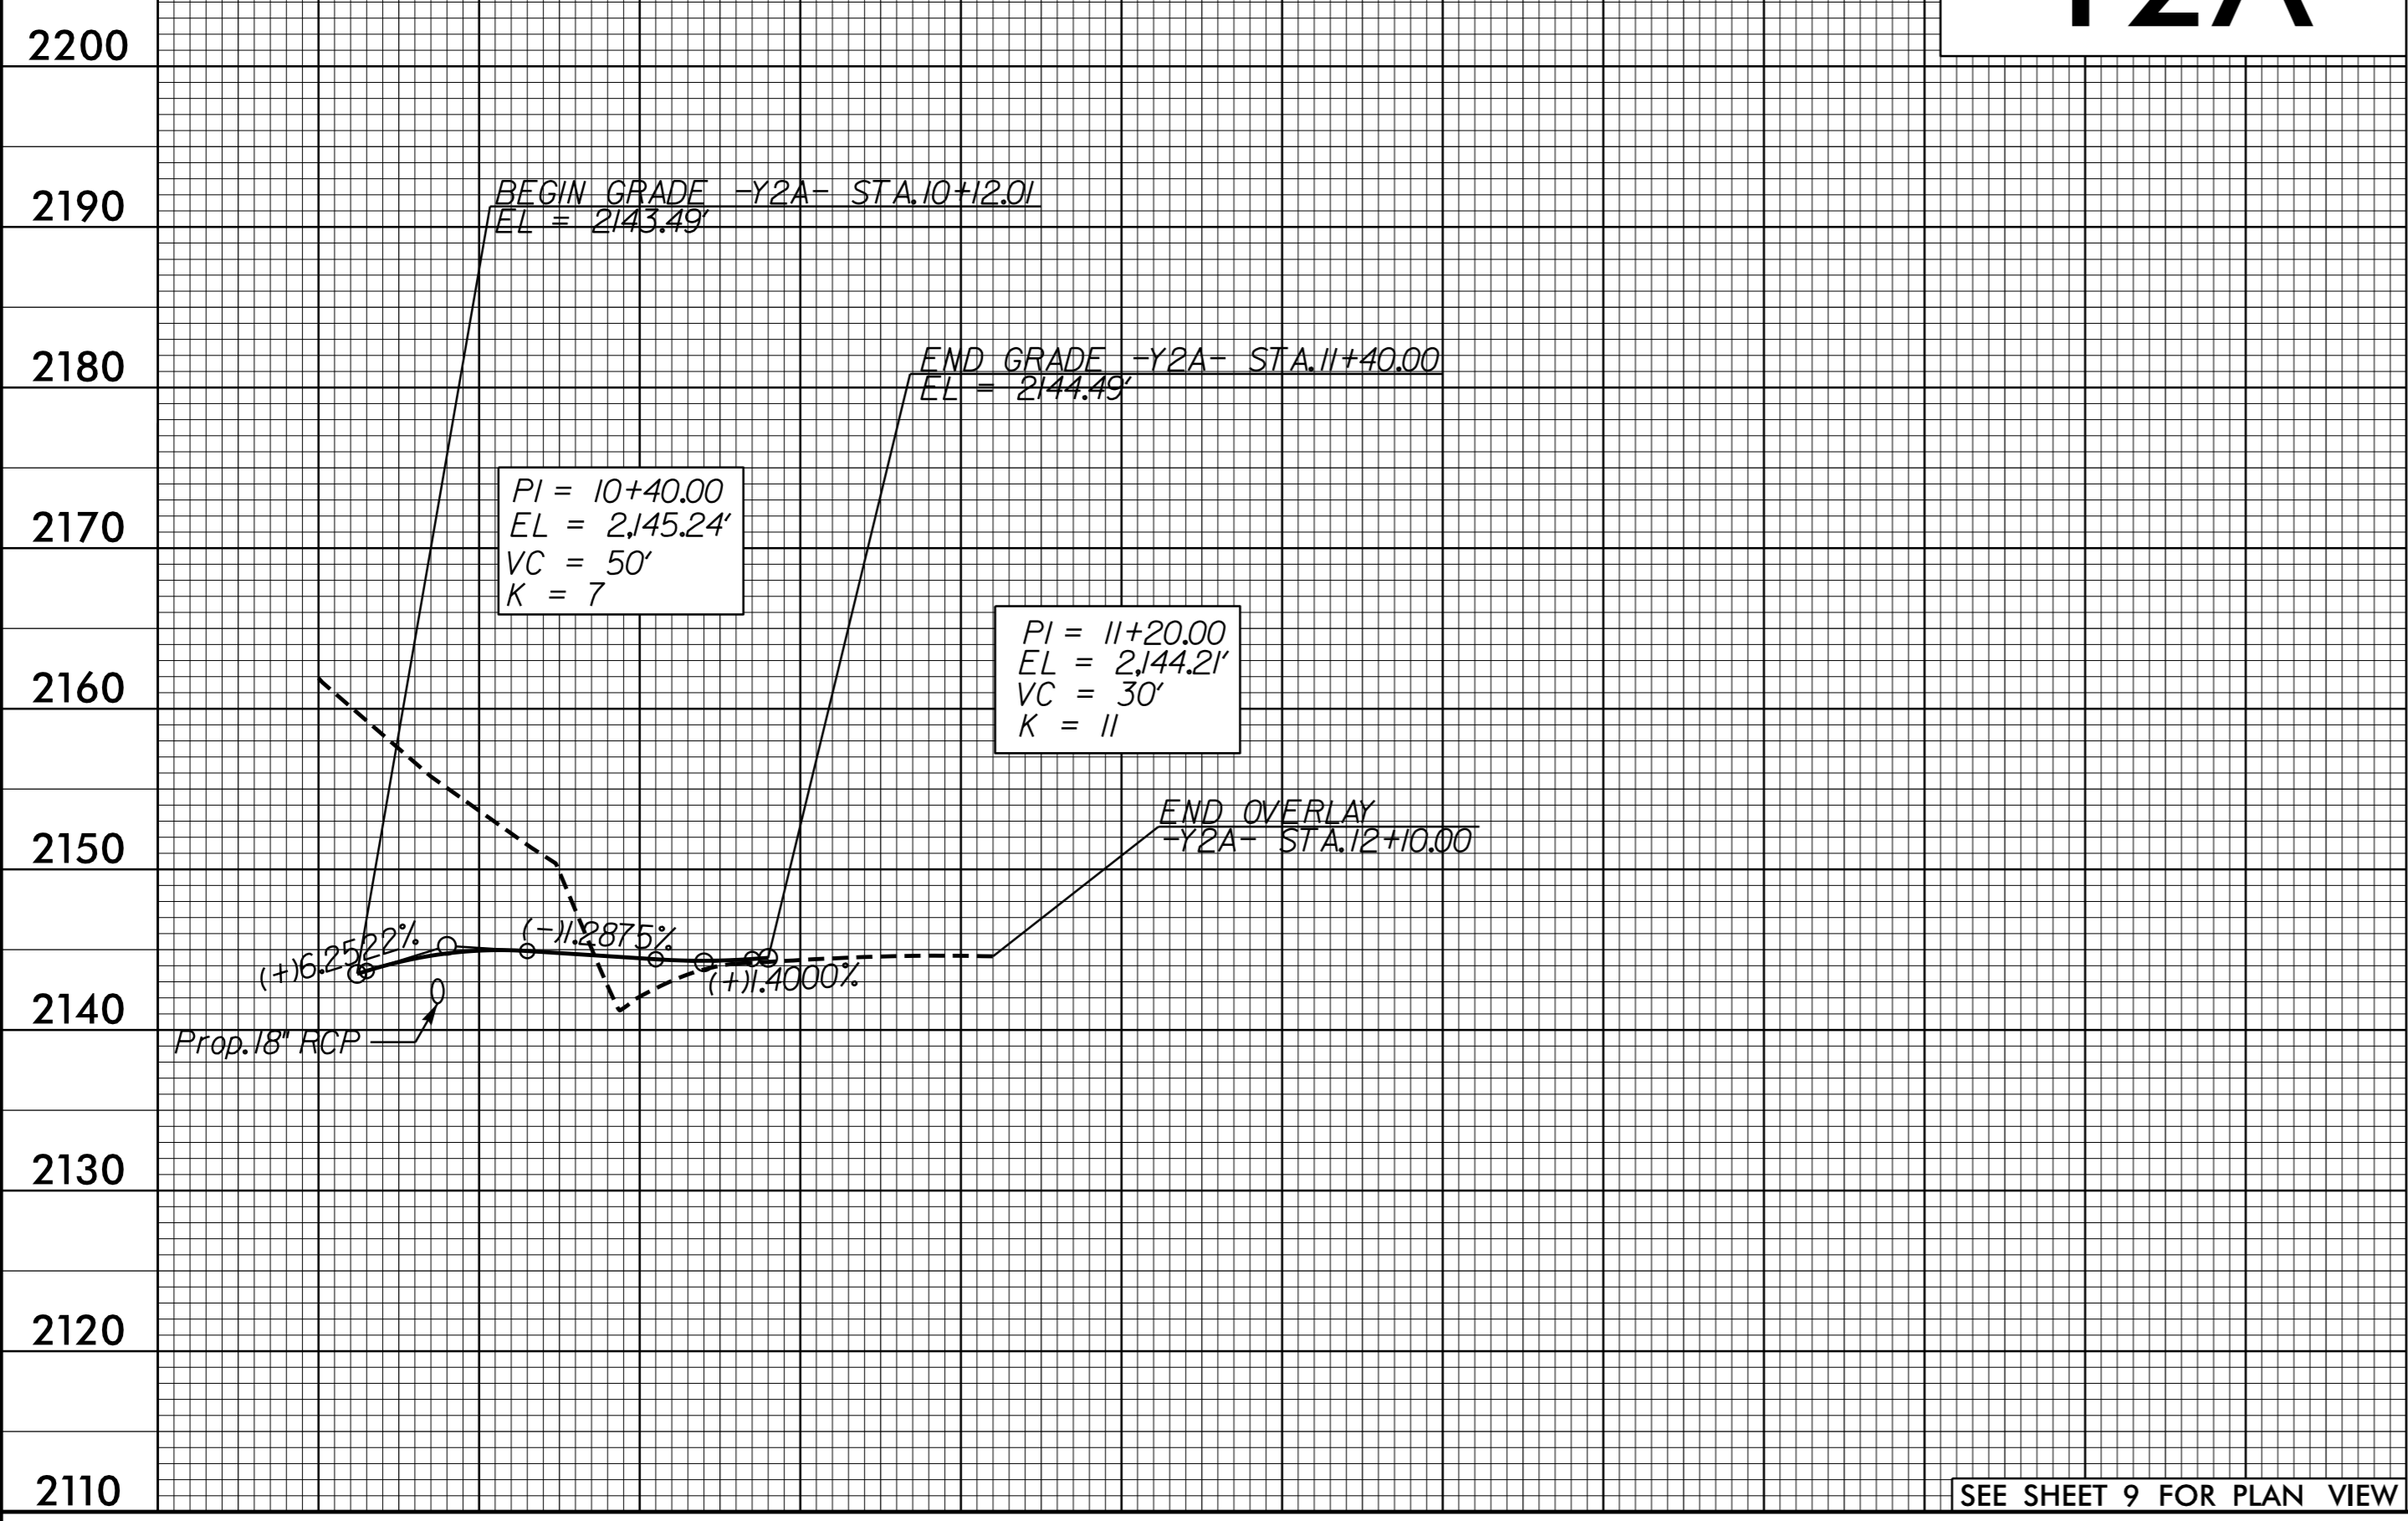

SEE SHEET 9 FOR PLAN VIEW

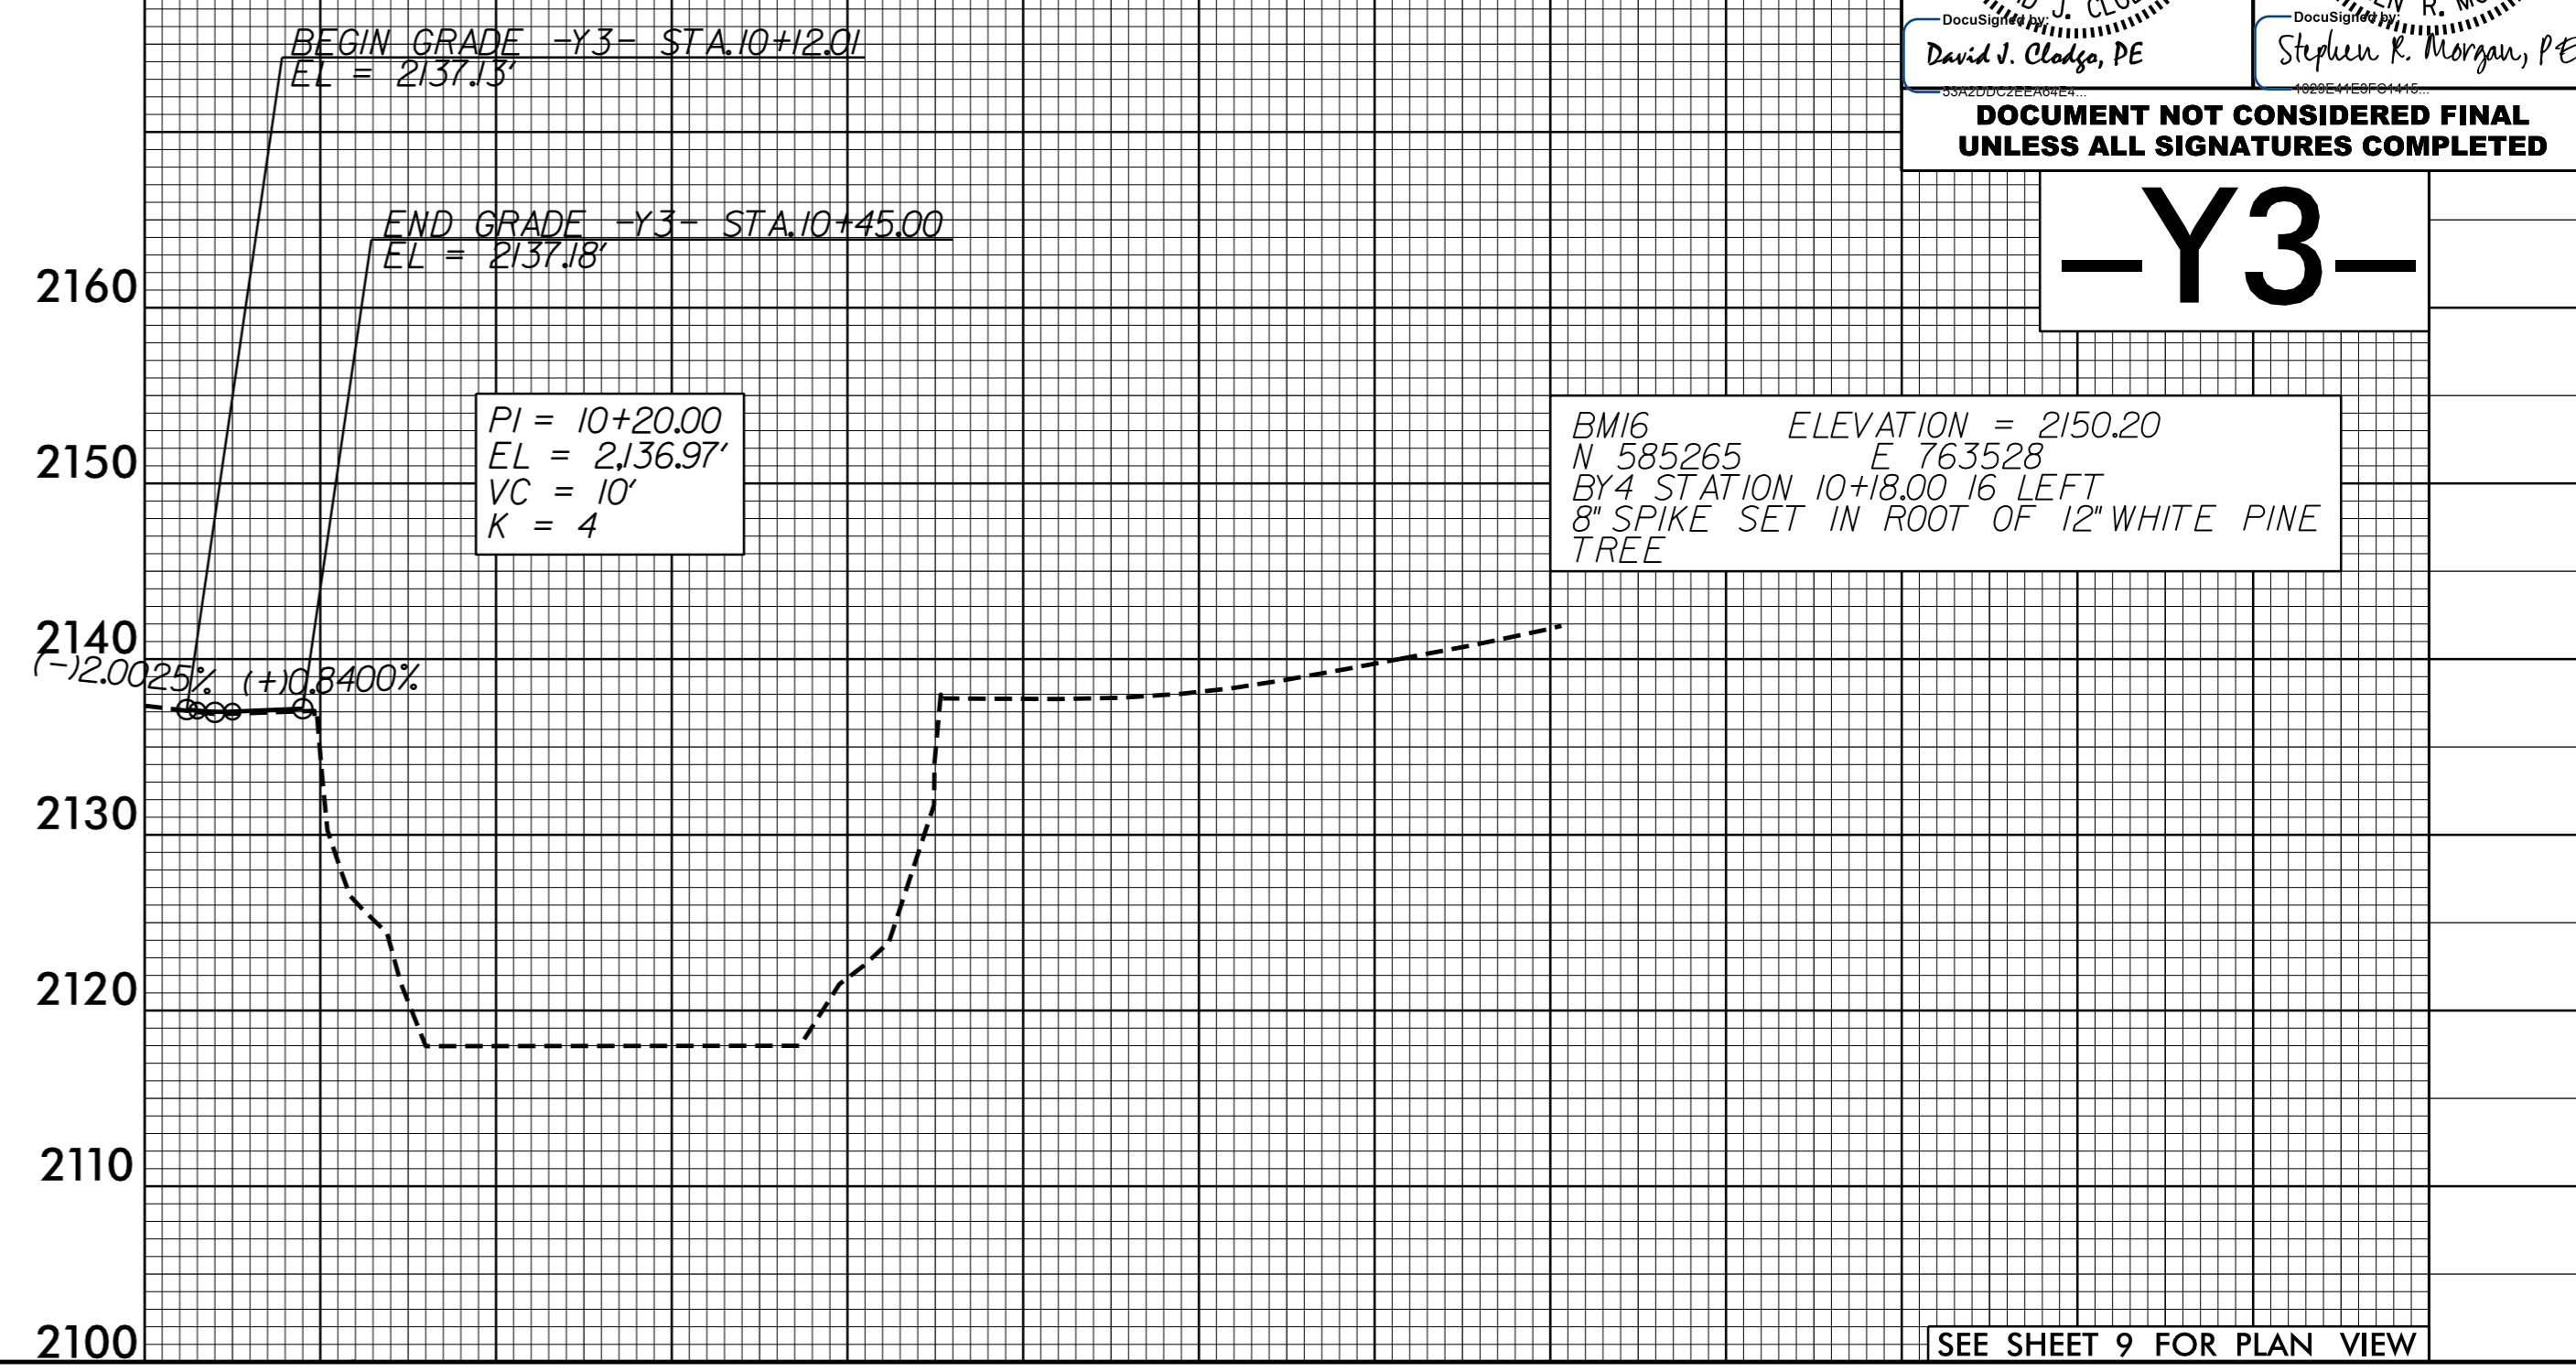


SEE SHEET 9 FOR PLAN VIEW

# -Y3-

BMI6 ELEVATION = 2150.20  
 N 585265 E 763528  
 BY 4 STATION 10+18.00 16 LEFT  
 8" SPIKE SET IN ROOT OF 12" WHITE PINE TREE

# -Y3A-

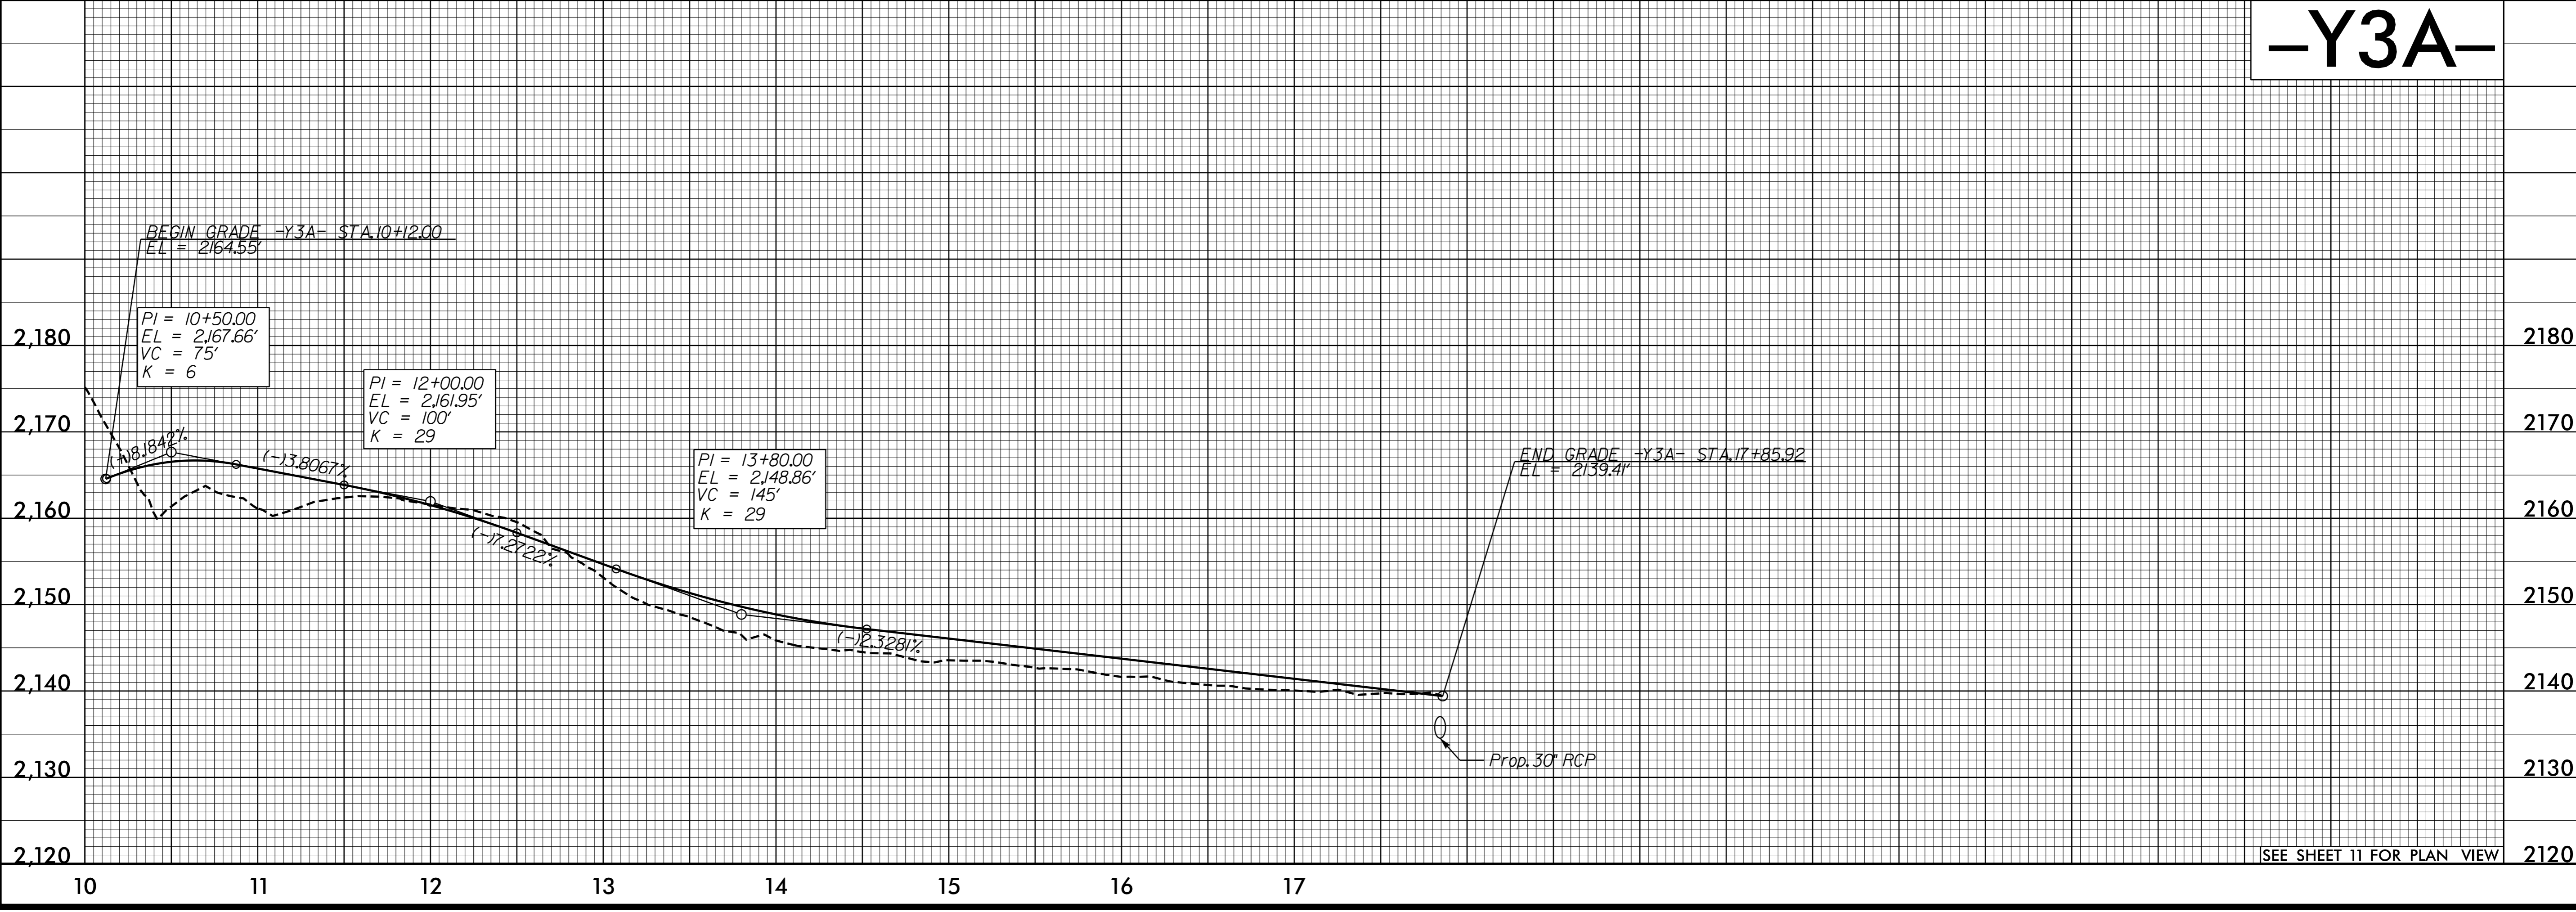

SEE SHEET 11 FOR PLAN VIEW

Invalid expression  
H:\SEF\CA\PROJECTS\10-11-01\10-11-01-117.dgn