


5/14/99

PROJECT REFERENCE NO. R-4753	SHEET NO. PMP-6
---------------------------------	--------------------

**DOCUMENT NOT CONSIDERED FINAL  
UNLESS ALL SIGNATURES COMPLETED**

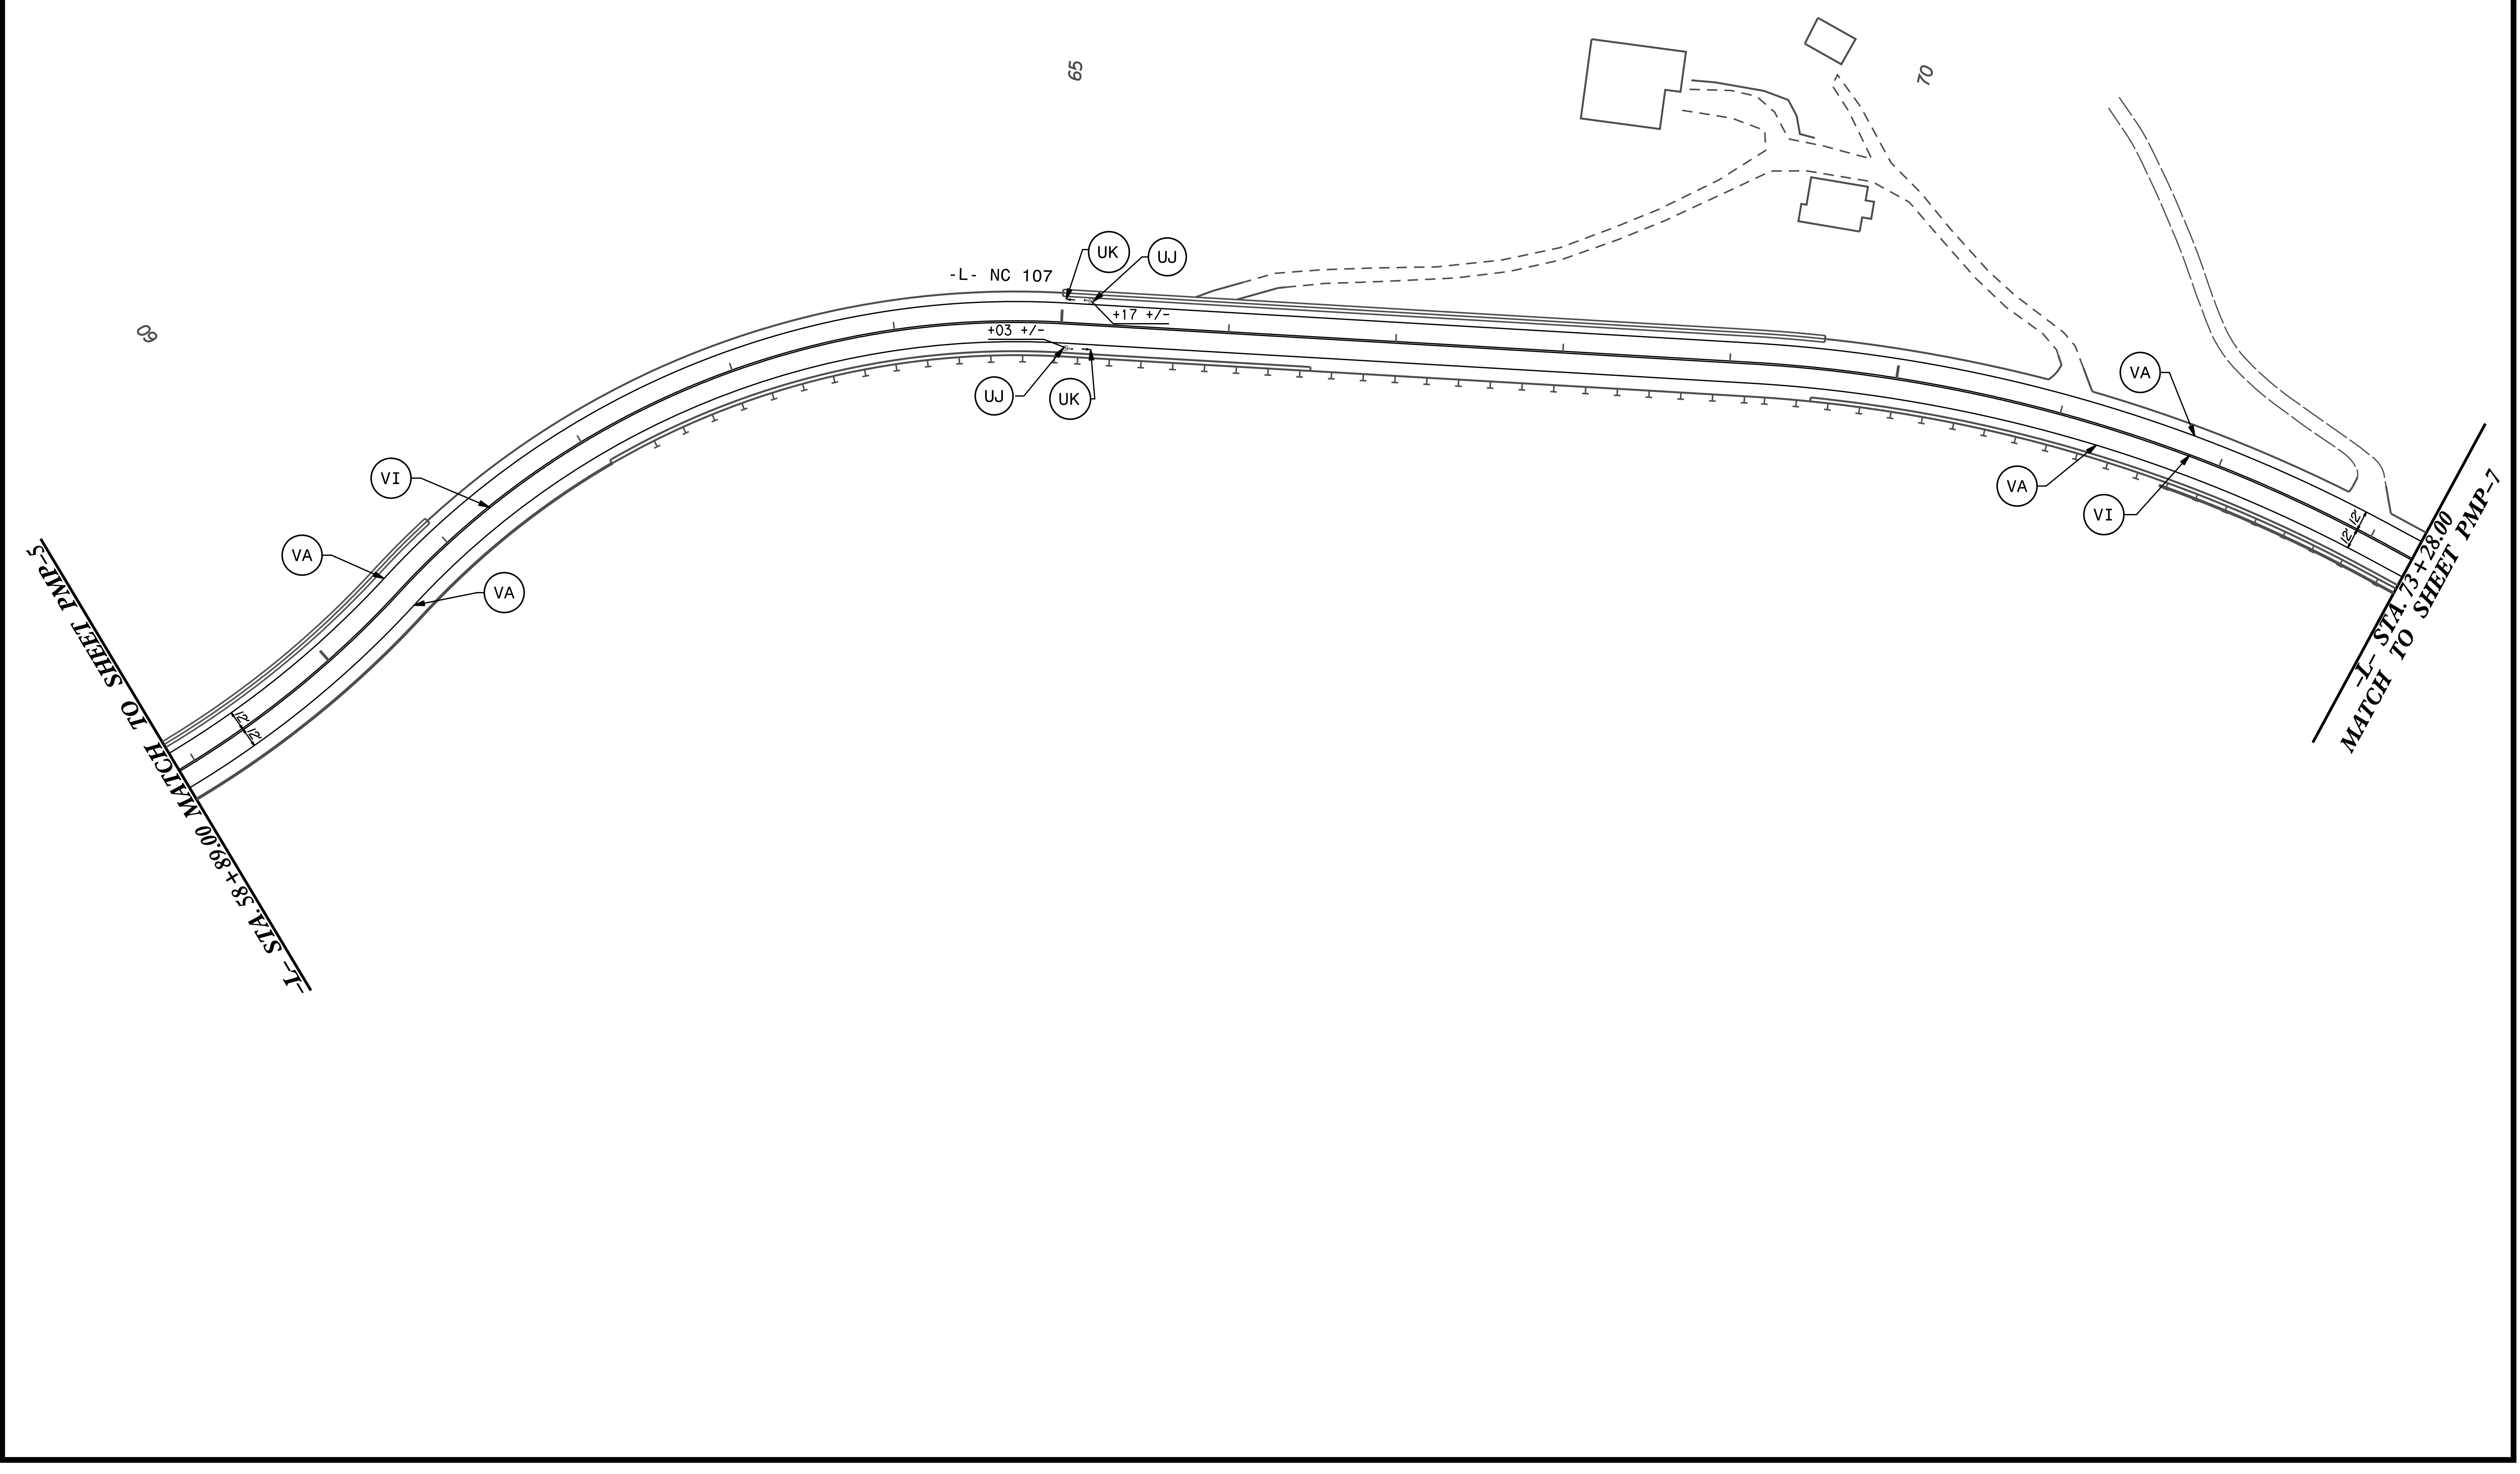

9/15/2016 4:75:33 PM C:\Users\scottc\Documents\Projects\03\_CADD\PLANS\PM\160923\_09\_PM\_06.dgn