
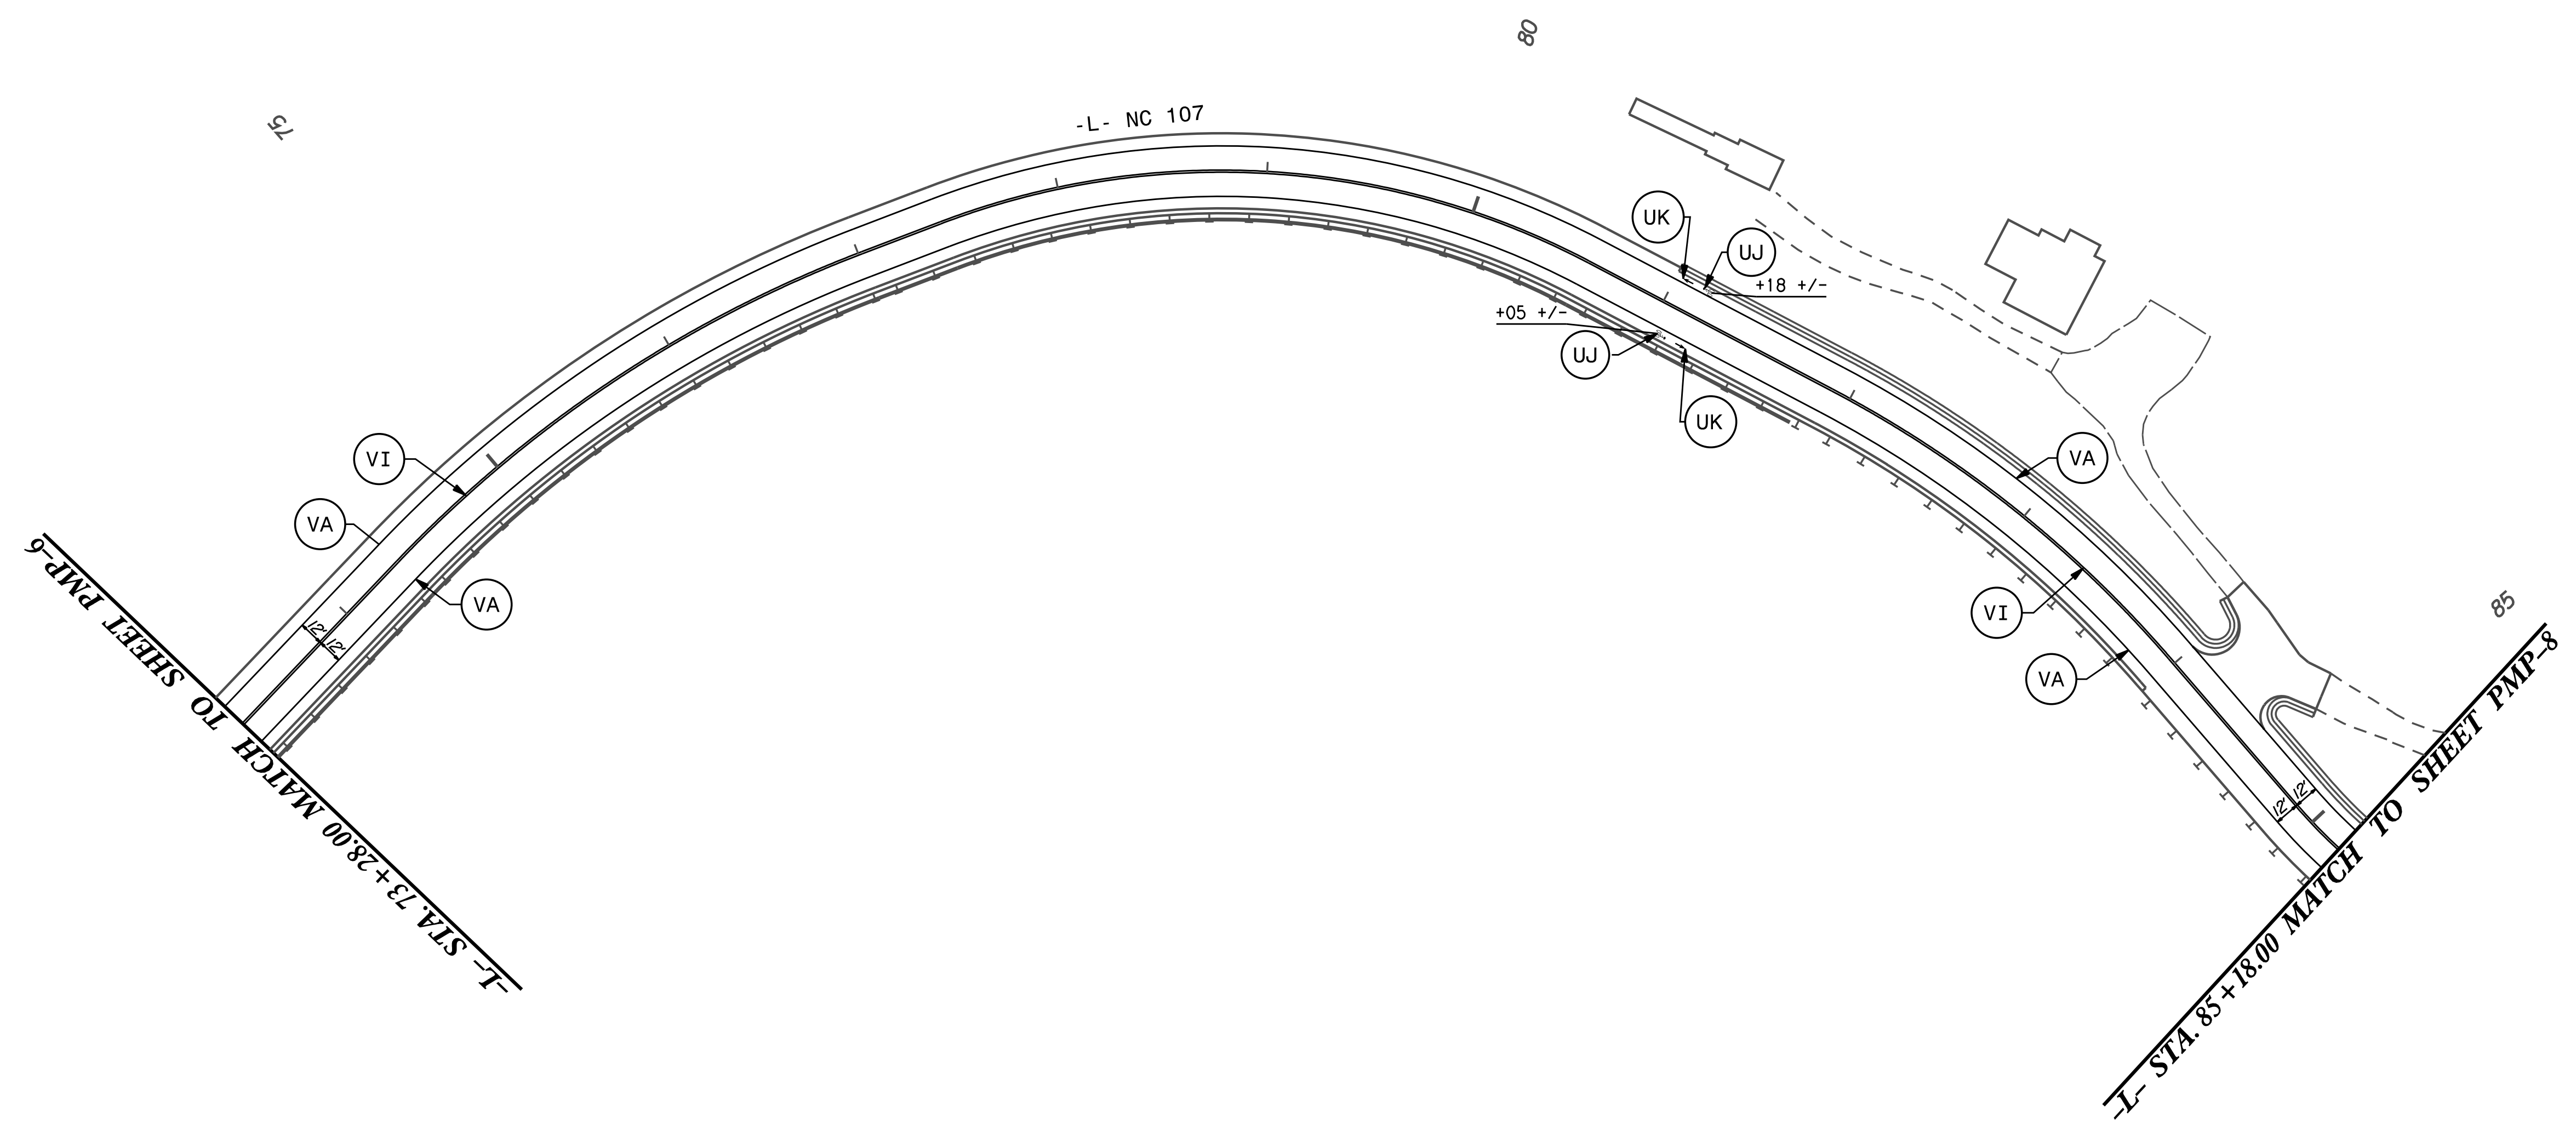


5/14/99

PROJECT REFERENCE NO. R-4753	SHEET NO. PMP-7
---------------------------------	--------------------

**DOCUMENT NOT CONSIDERED FINAL
UNLESS ALL SIGNATURES COMPLETED**

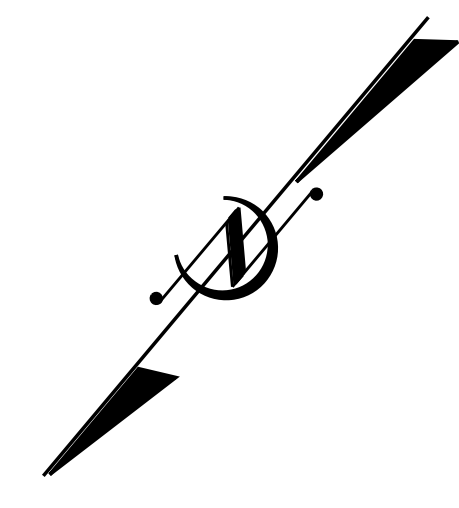

9/15/2016 4:75:33 PM
 C:\Users\scottc\OneDrive\Documents\Projects\4753\4753\03_CADD\PLANS\PM\160923_09_PM_07.dgn
 SCOTT CLARK