
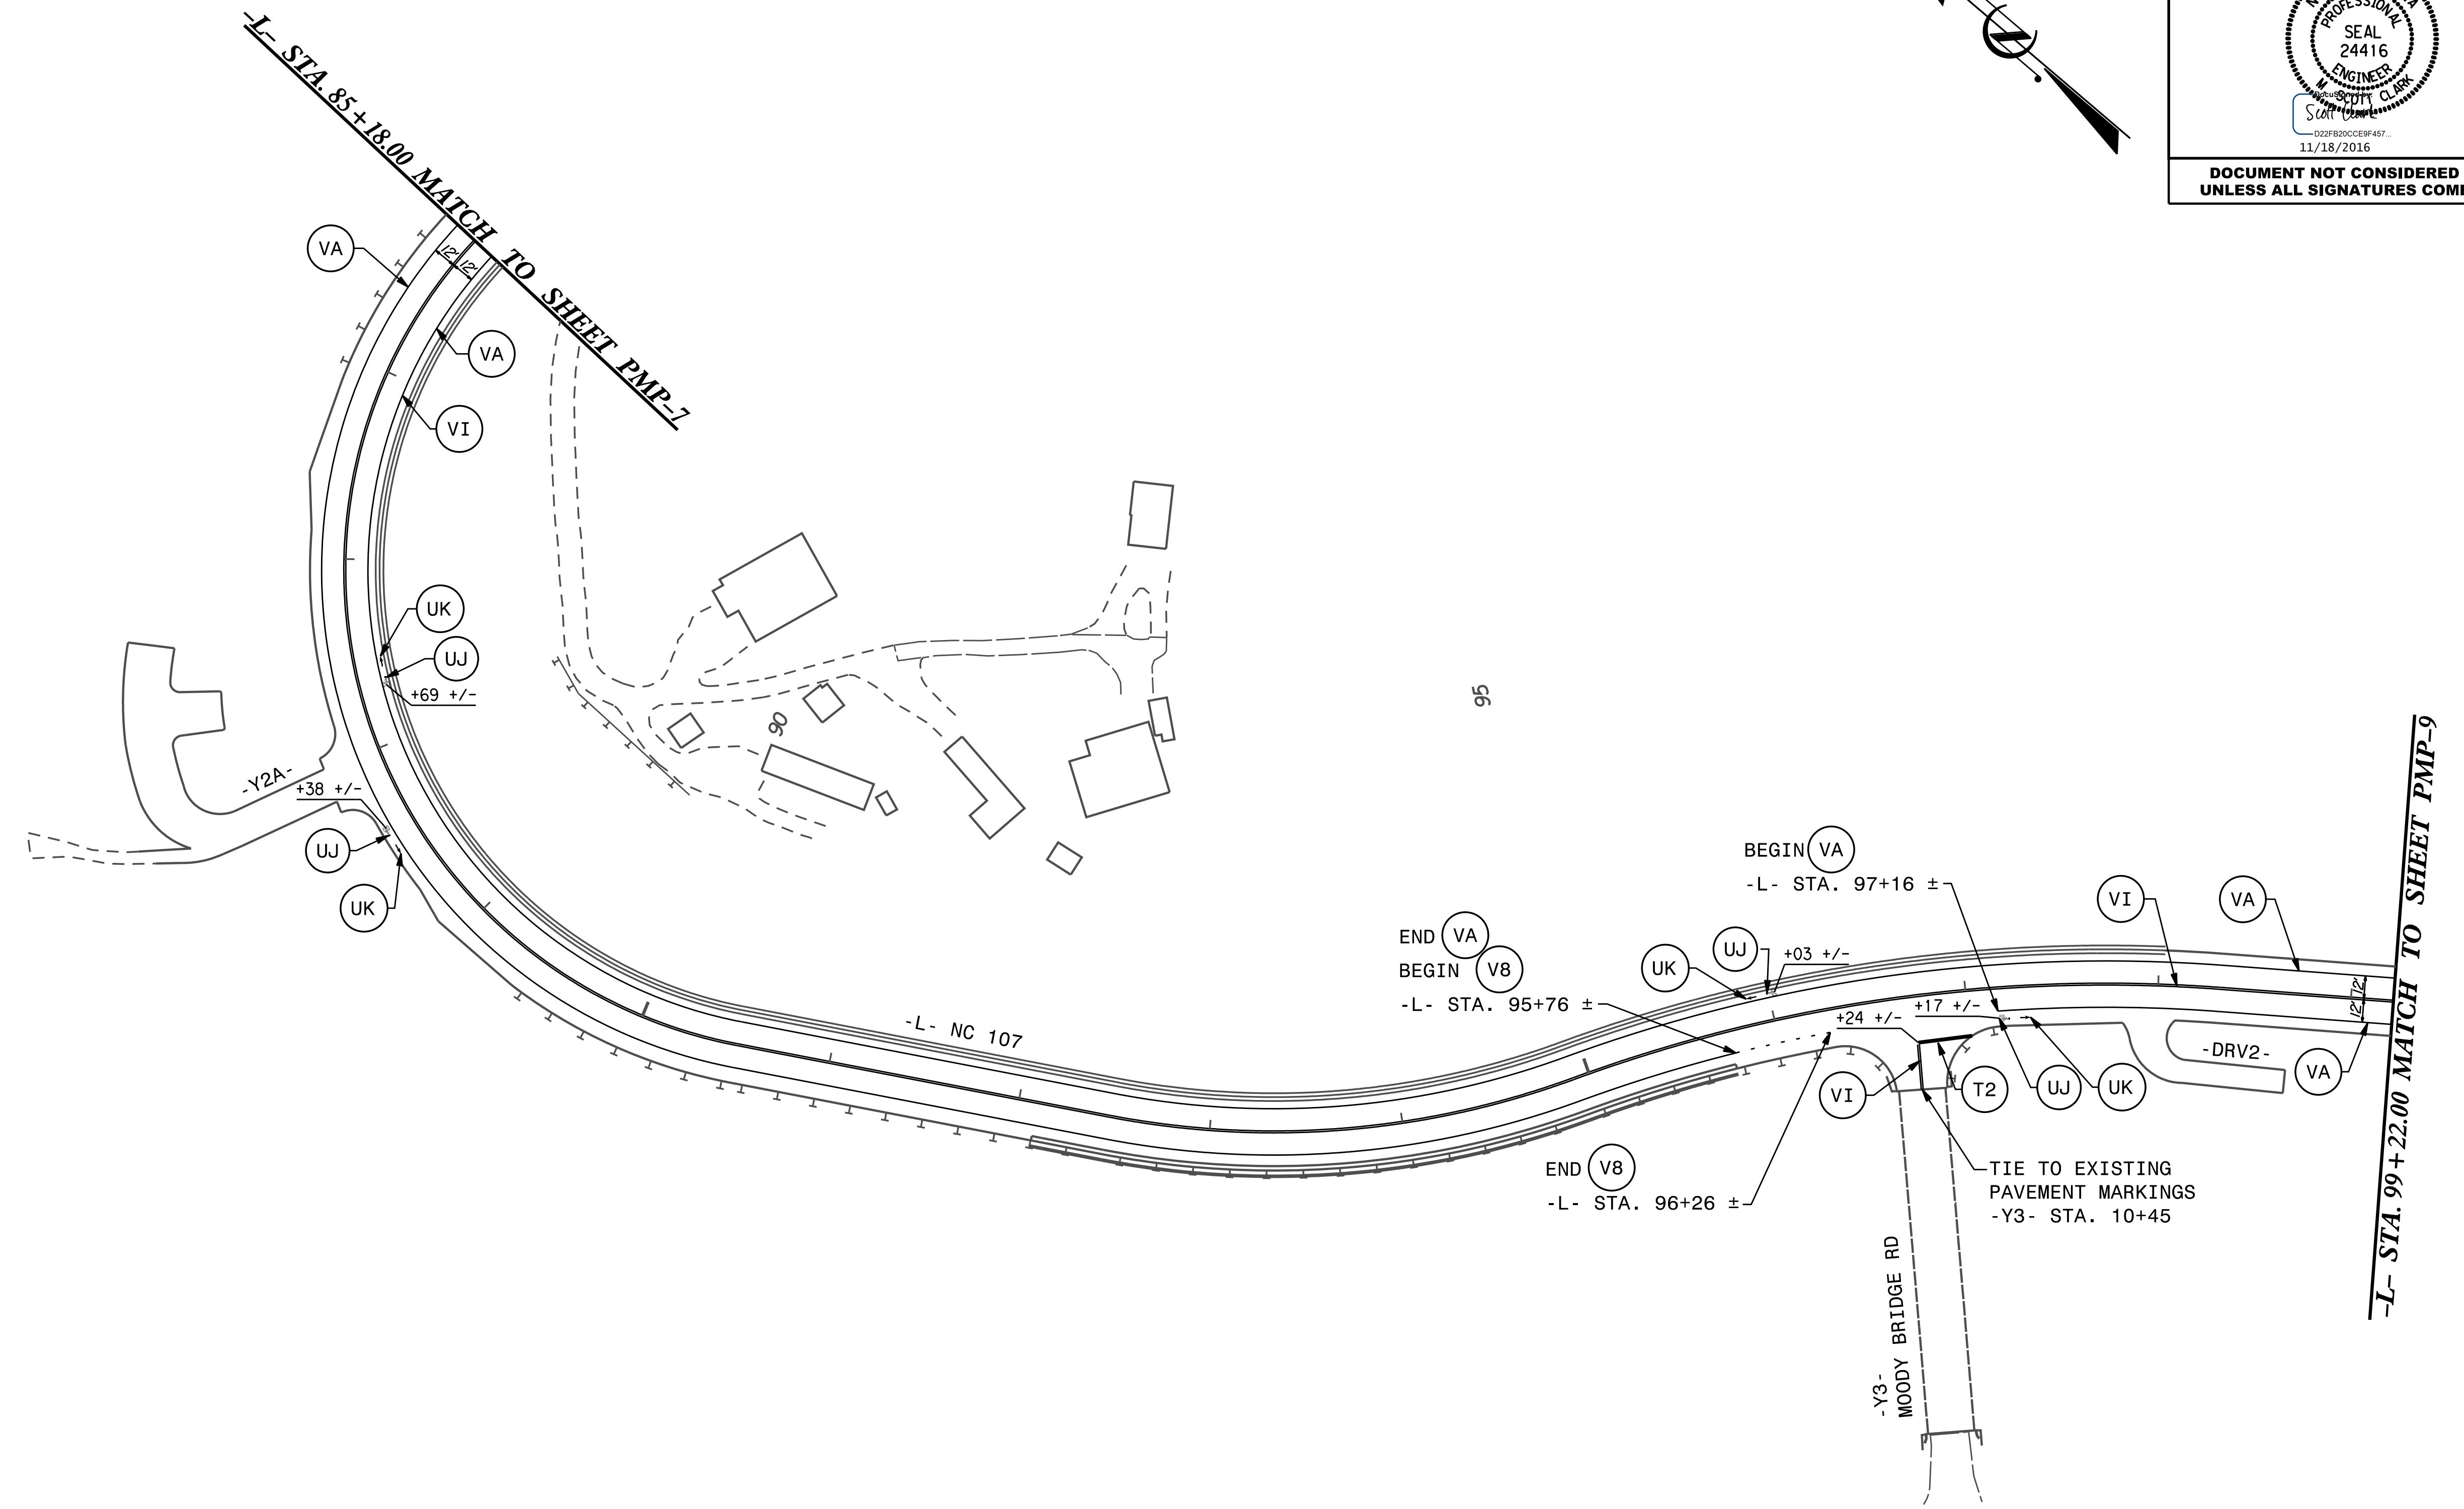


5/14/99

PROJECT REFERENCE NO. R-4753	SHEET NO. PMP-8
---------------------------------	--------------------

SCOTT CLARK  
11/18/2016

**DOCUMENT NOT CONSIDERED FINAL  
UNLESS ALL SIGNATURES COMPLETED**

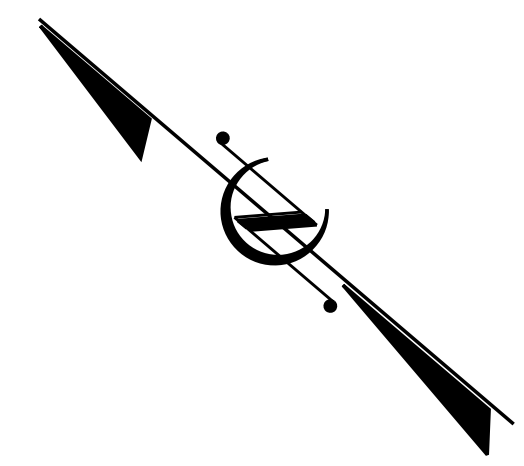

9/15/2016  
 4753\Projects\03\_CADD\PLANS\PM\160923\_09\_PM\_08.dgn  
 REVISED