
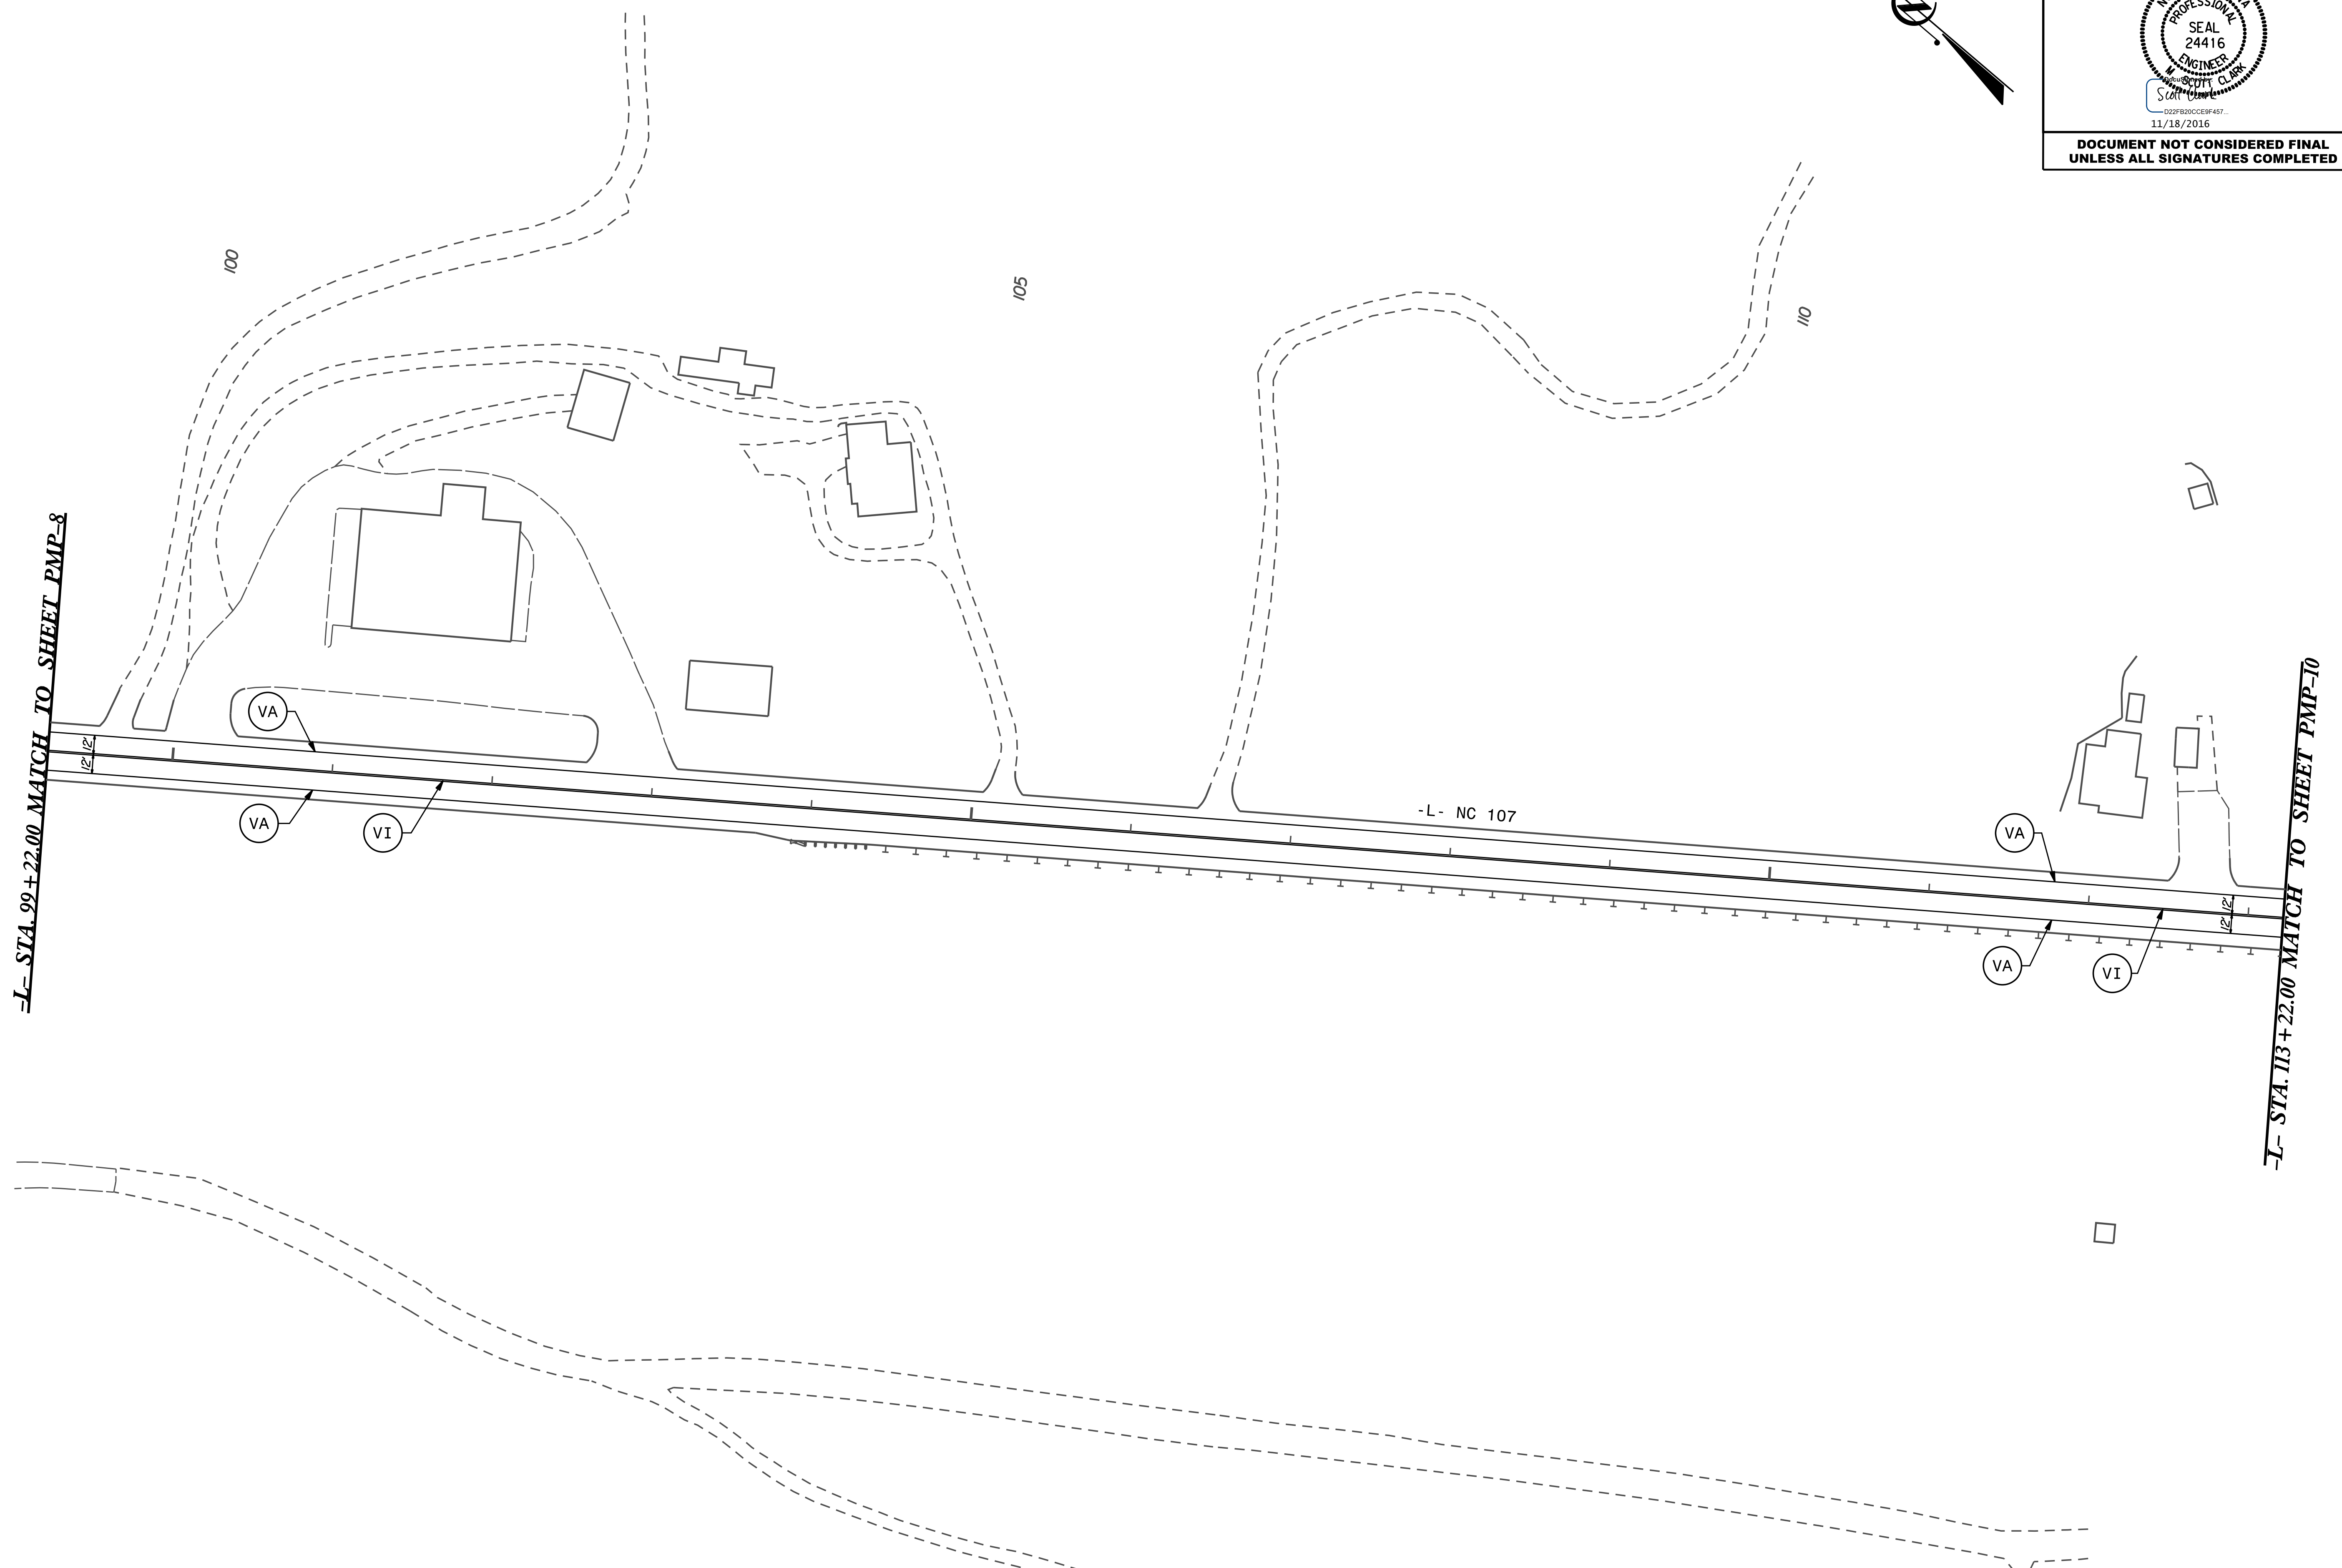
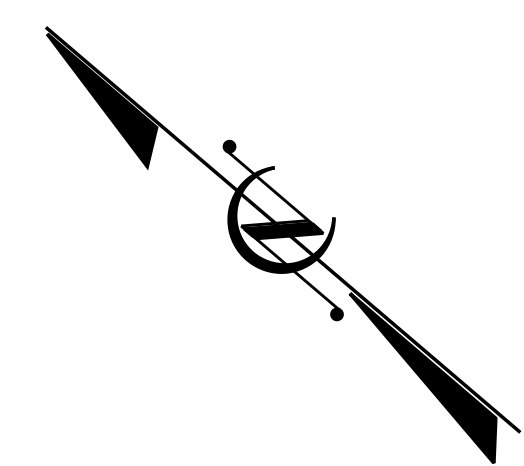


5/14/19

PROJECT REFERENCE NO. R-4753	SHEET NO. PMP-9
	
<p><b>DOCUMENT NOT CONSIDERED FINAL UNLESS ALL SIGNATURES COMPLETED</b></p>	



9/15/2016 4:47:53 PM C:\Users\scott\OneDrive\Documents\03\_CADD\PLANS\PM\160923\_09\_PM\_09.dgn