
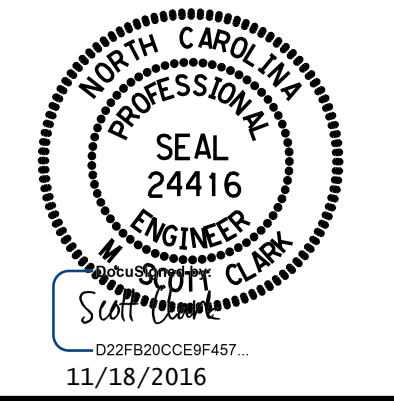
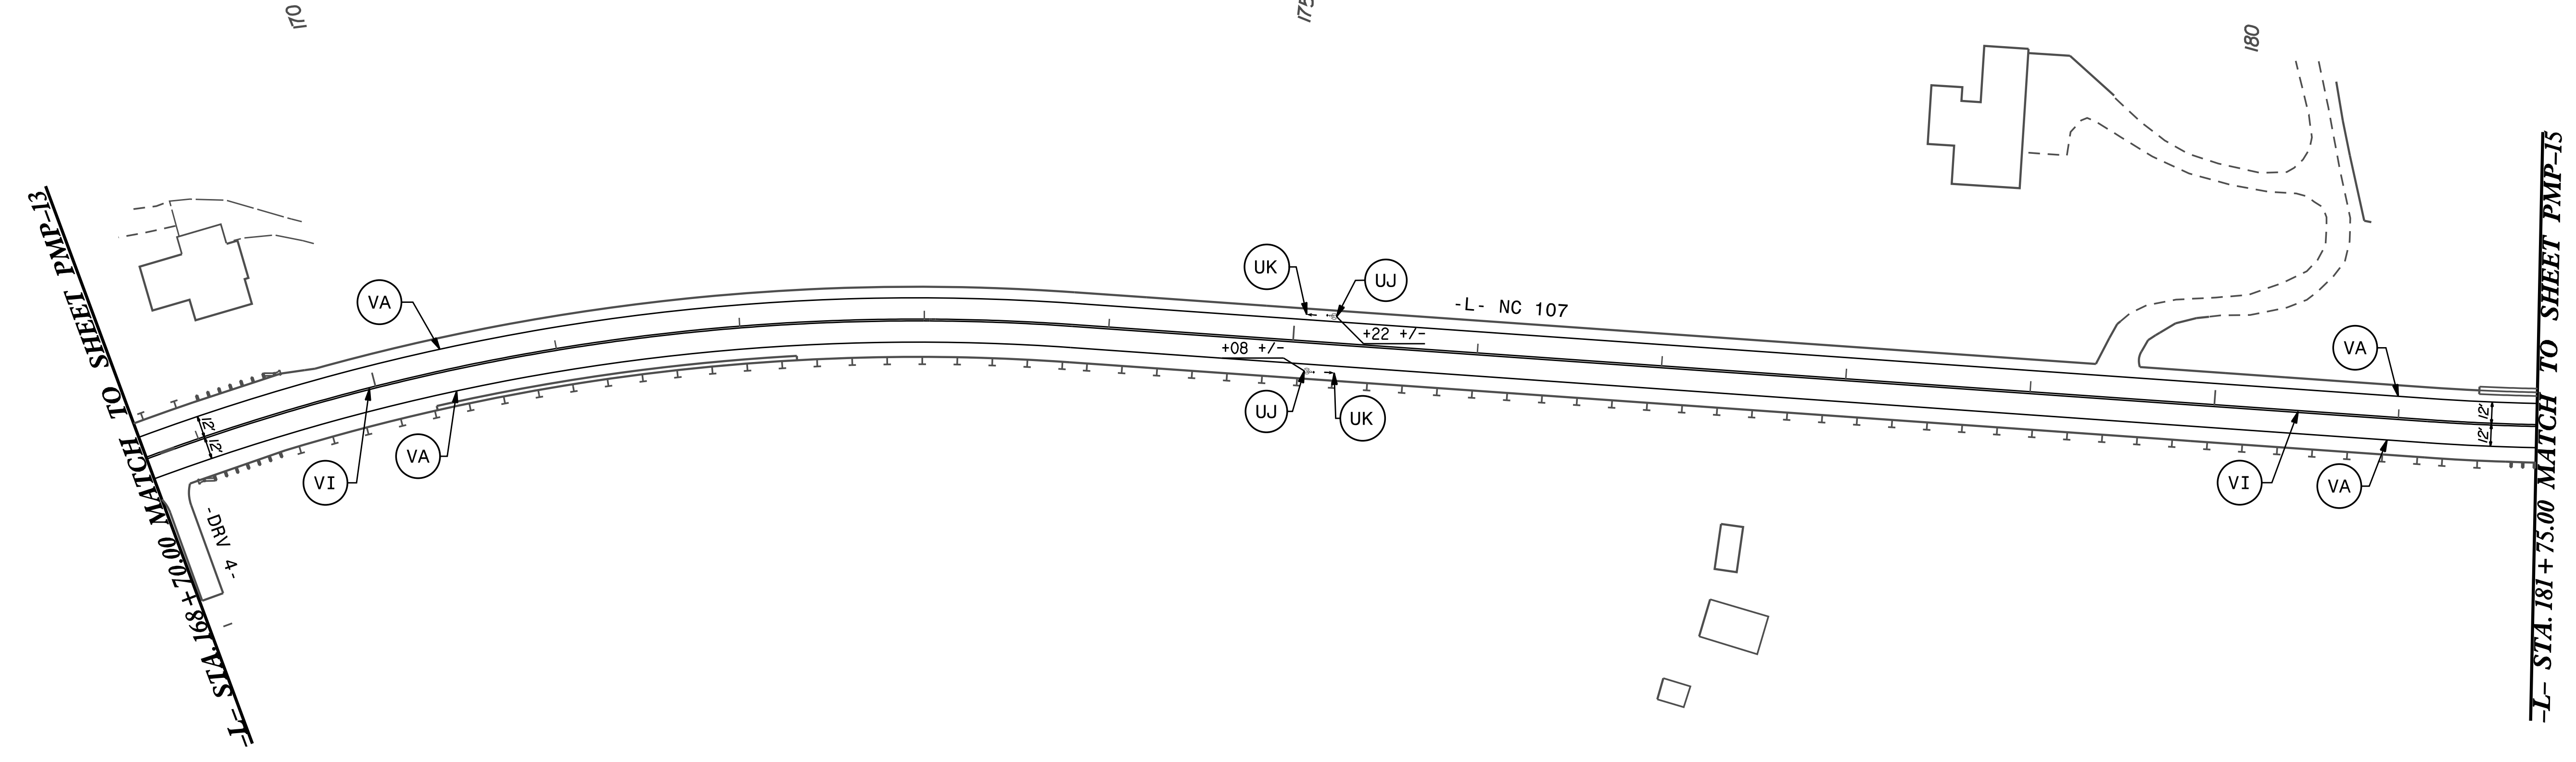


5/14/99

PROJECT REFERENCE NO. R-4753	SHEET NO. PMP-14
	
<p><b>DOCUMENT NOT CONSIDERED FINAL UNLESS ALL SIGNATURES COMPLETED</b></p>	

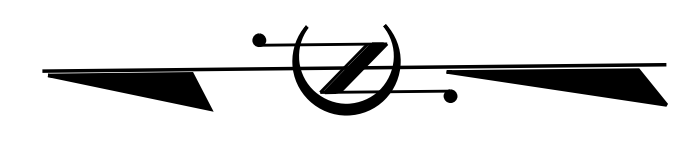

9/15/2016  
\\14753\joseph\753\DESIGN\03\_CADD\PLANS\PM\160923\_09\_PM\_14.dgn