
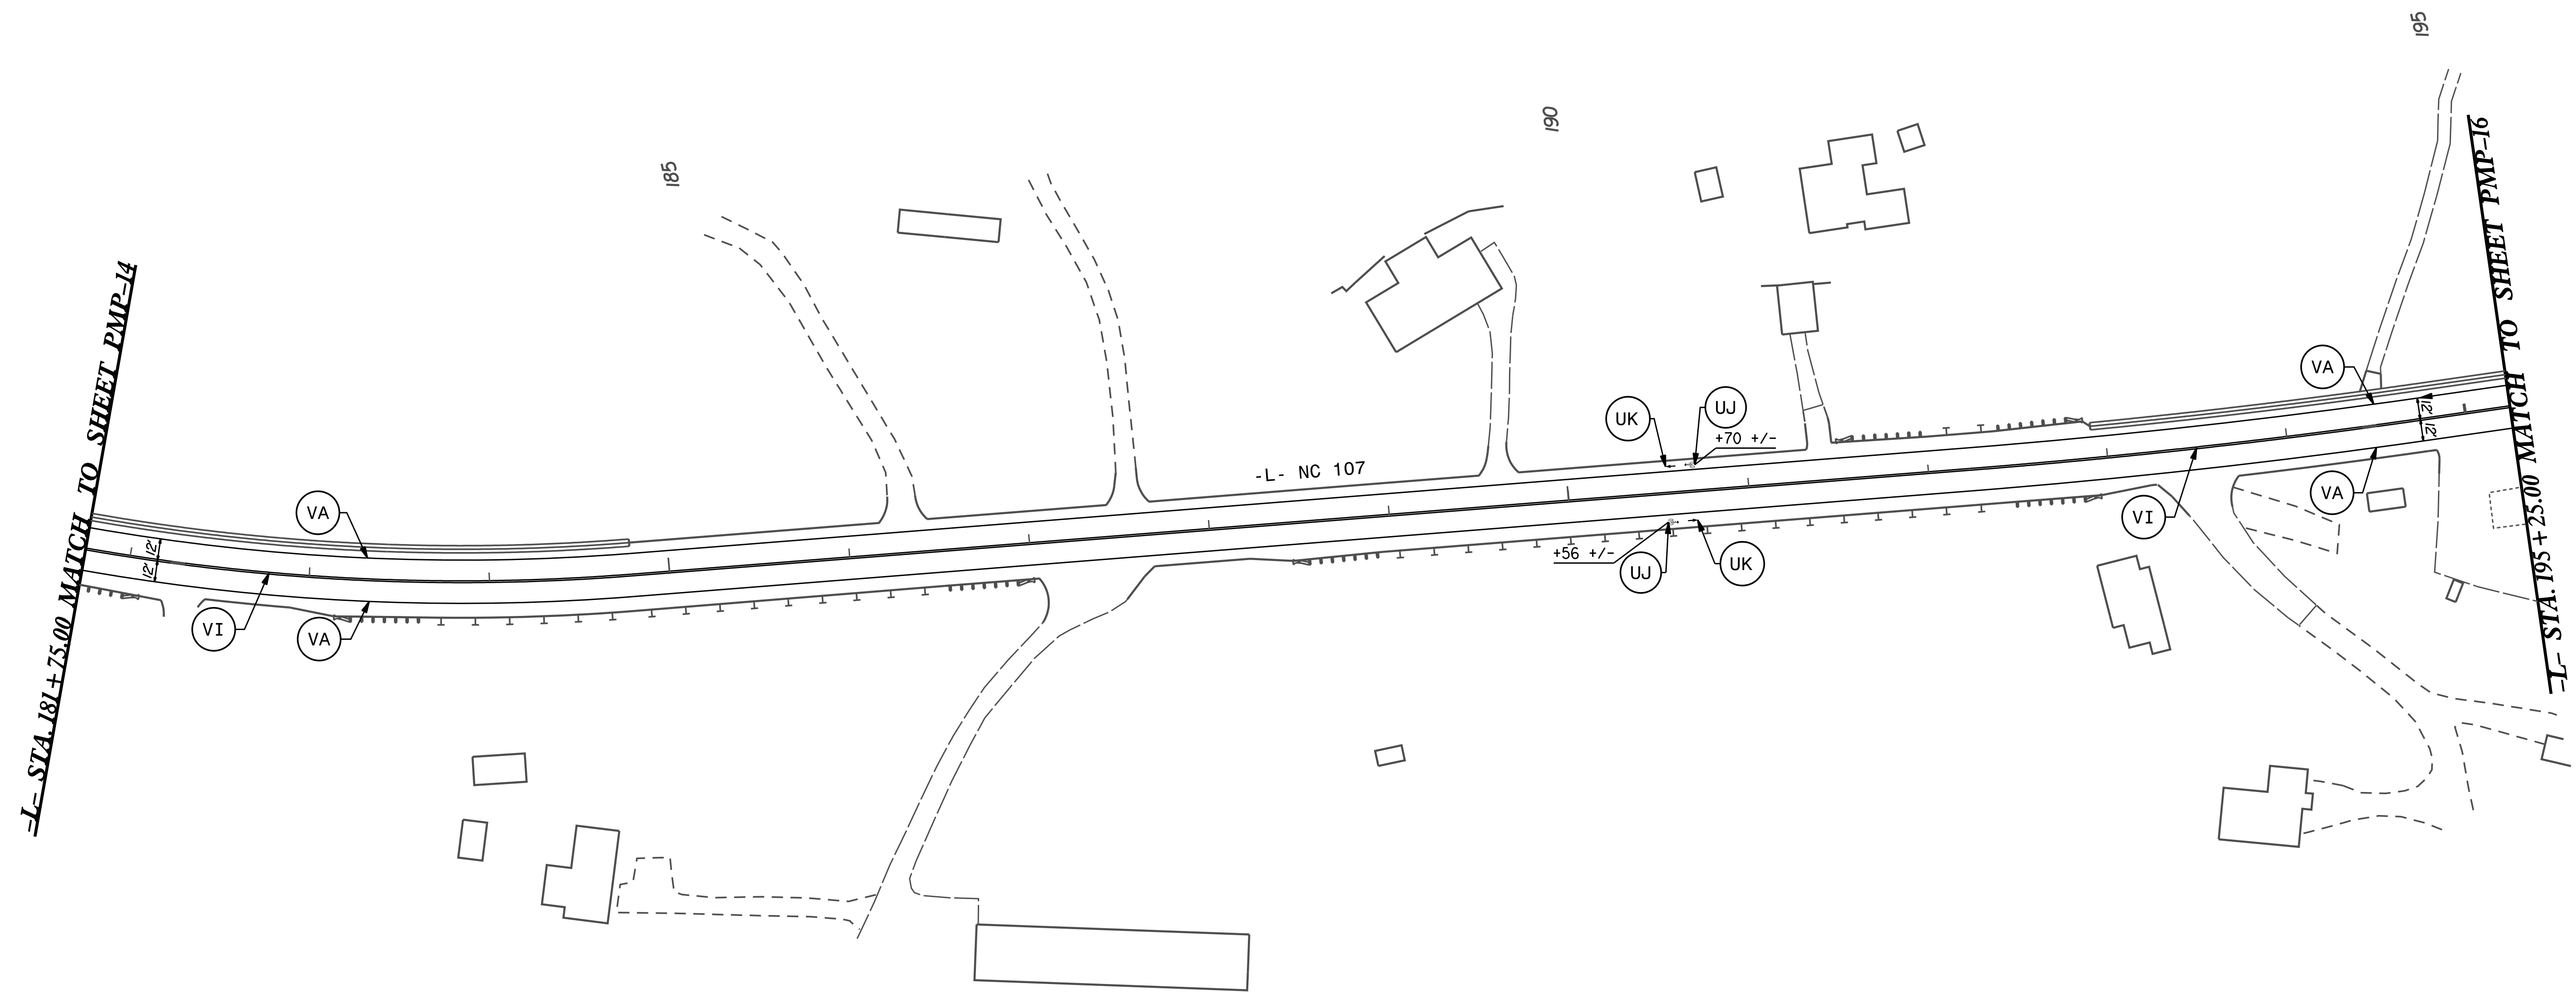


5/14/99

PROJECT REFERENCE NO. R-4753	SHEET NO. PMP-15
DOCUMENT NOT CONSIDERED FINAL UNLESS ALL SIGNATURES COMPLETED	

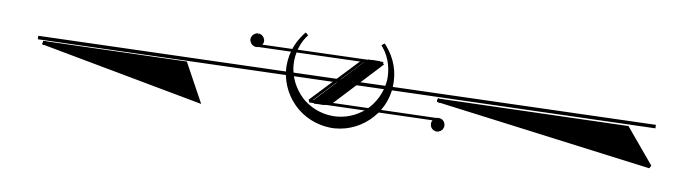

9/15/2016 14:53 J:\Projects\753\03_PDESIGN\03_CADD\PLANS\PM\160923_09_PM_15.dgn