
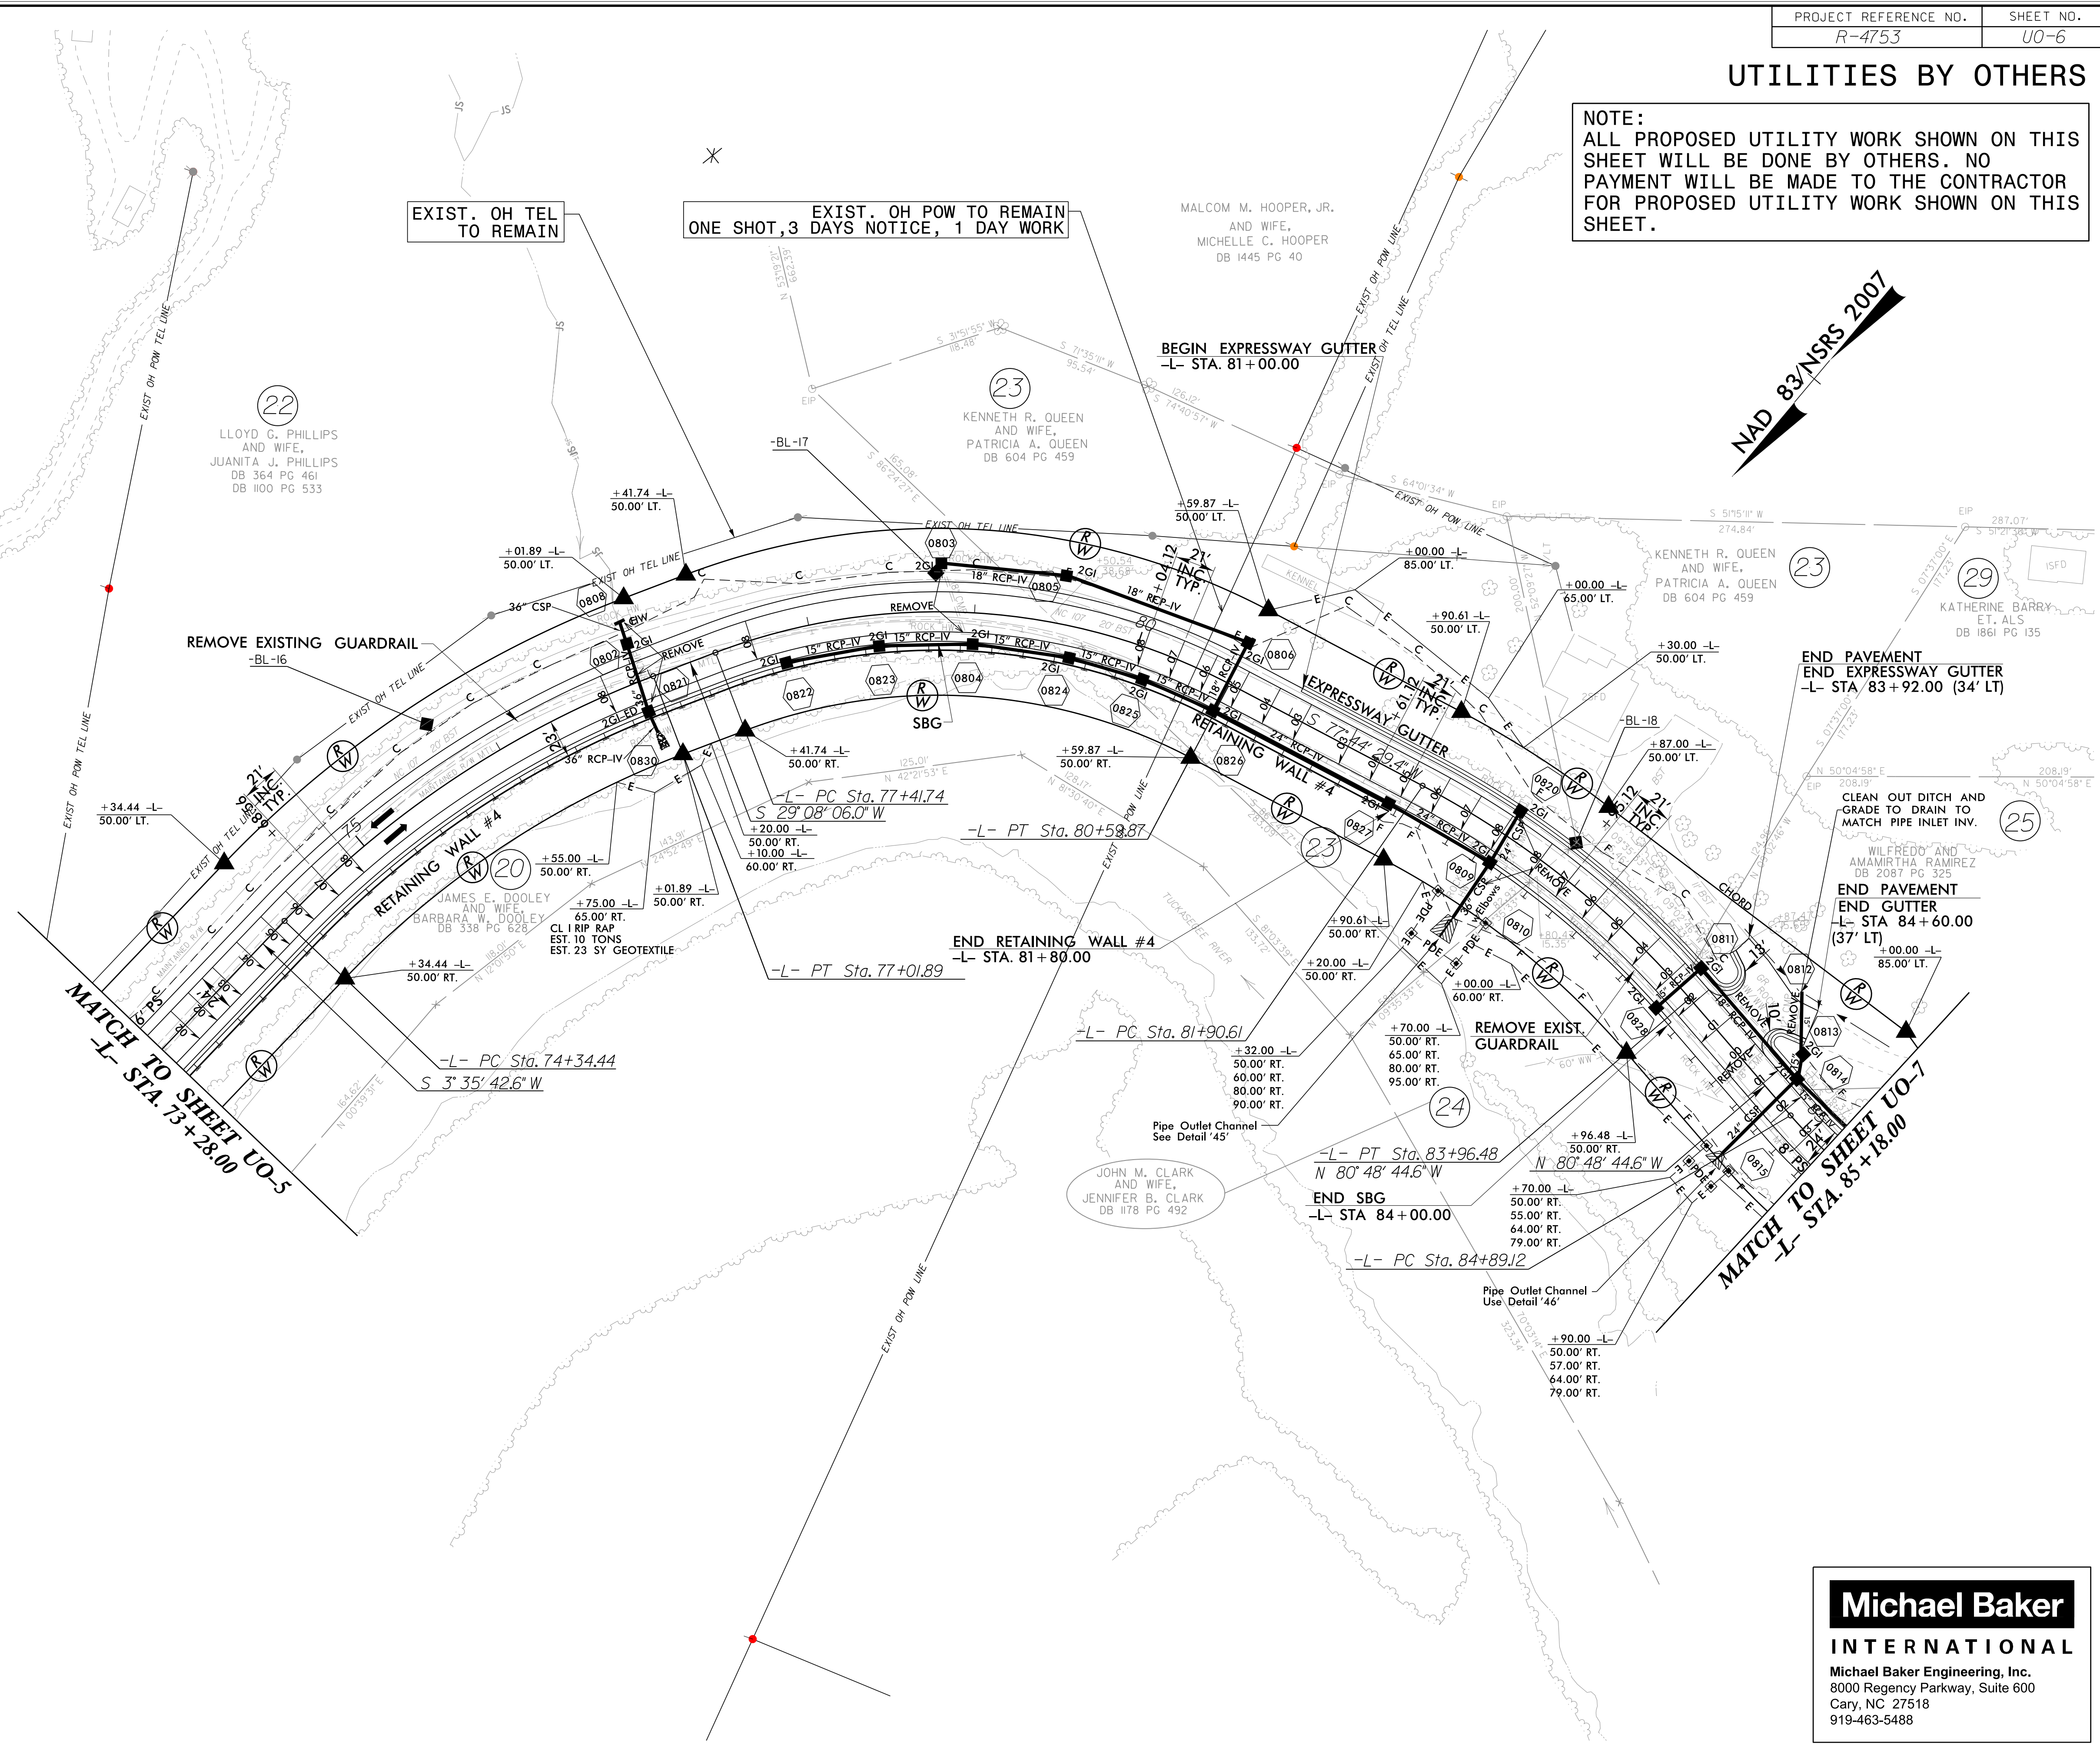


### UTILITIES BY OTHERS

**NOTE:**  
ALL PROPOSED UTILITY WORK SHOWN ON THIS SHEET WILL BE DONE BY OTHERS. NO PAYMENT WILL BE MADE TO THE CONTRACTOR FOR PROPOSED UTILITY WORK SHOWN ON THIS SHEET.

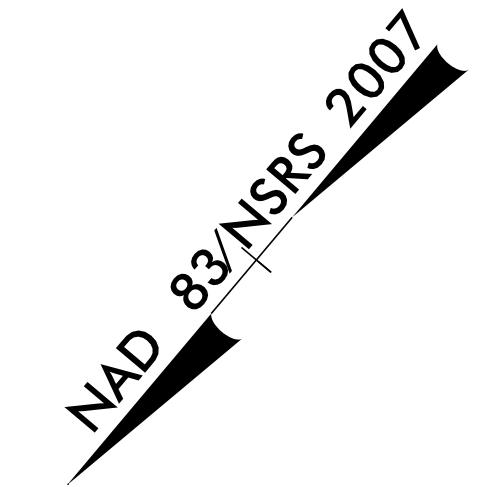

**MATCH TO SHEET UO-5**  
-L- STA. 73+28.00

**MATCH TO SHEET UO-7**  
-L- STA. 85+18.00

**Michael Baker INTERNATIONAL**  
Michael Baker Engineering, Inc.  
8000 Regency Parkway, Suite 600  
Cary, NC 27518  
919-463-5488

30-AUG-2016 14:32  
 C:\Call Center\94111\Projects\Jackson County\Utilities\4753\ut\_rdy8\_u06\_psh.dgn  
 5/14/99