


UTILITIES BY OTHERS

NOTE:  
ALL PROPOSED UTILITY WORK SHOWN ON THIS SHEET WILL BE DONE BY OTHERS. NO PAYMENT WILL BE MADE TO THE CONTRACTOR FOR PROPOSED UTILITY WORK SHOWN ON THIS SHEET.

NAD 83/NSRS 2007

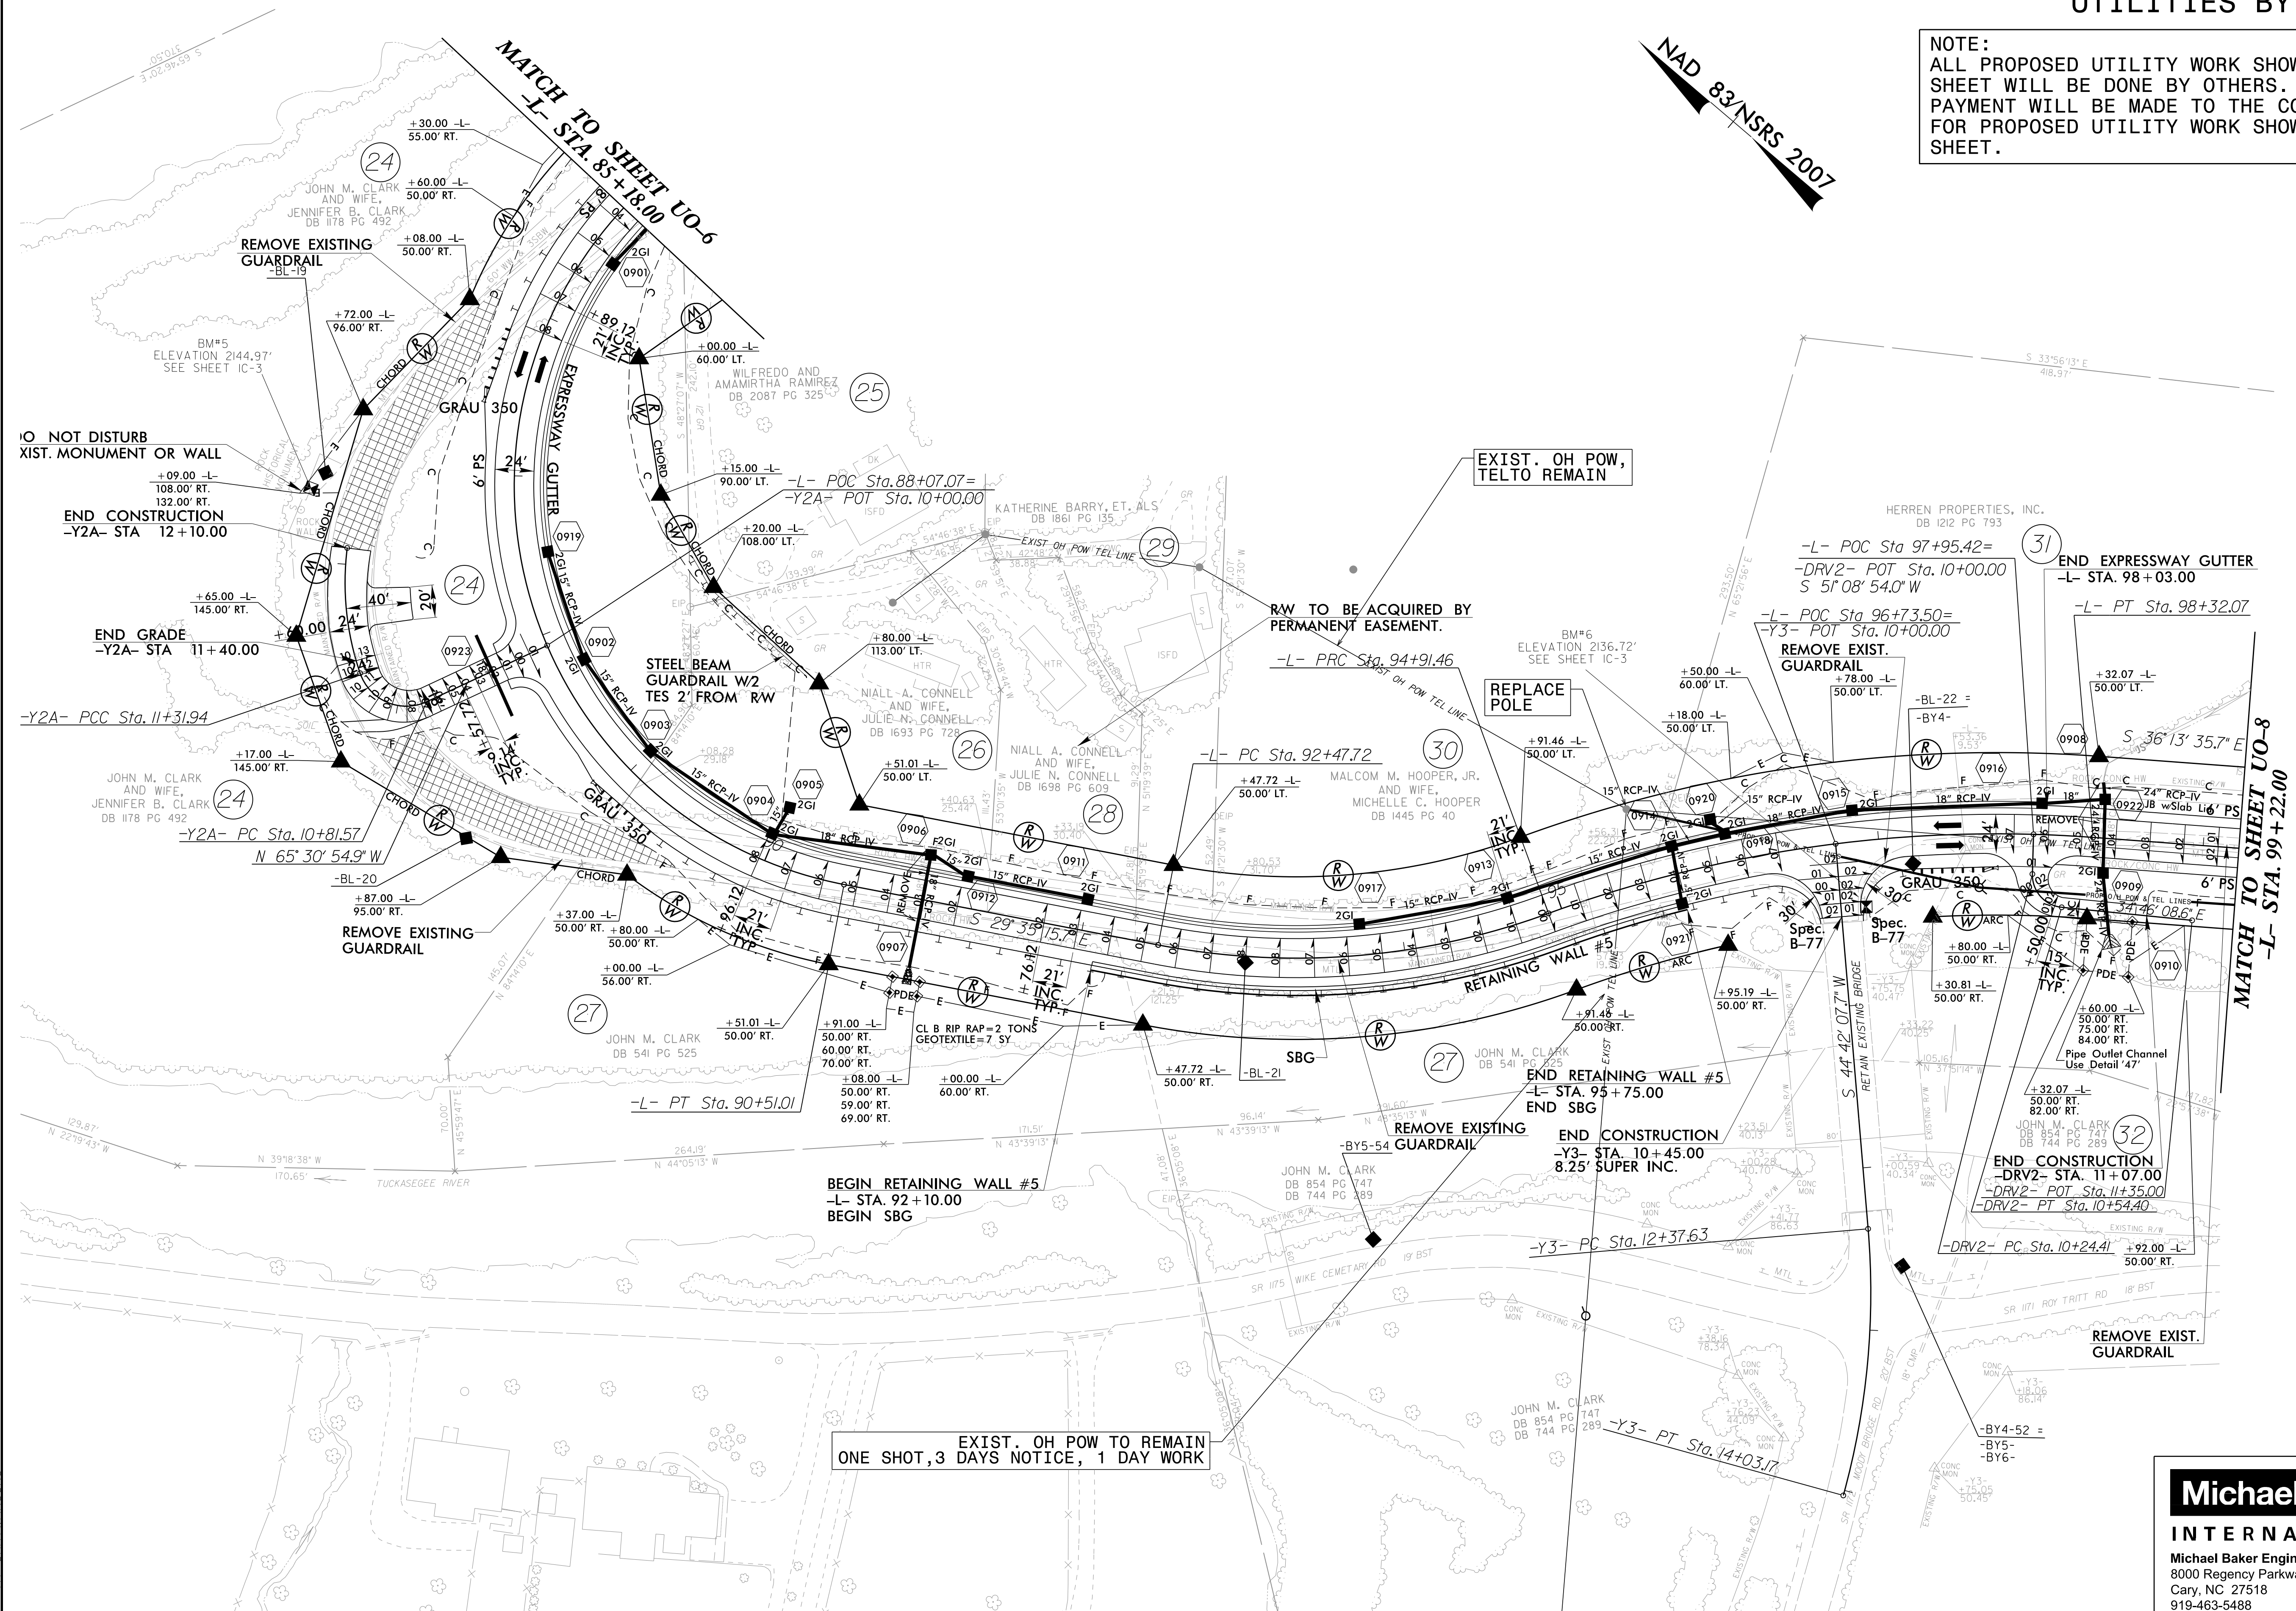

DO NOT DISTURB  
EXIST. MONUMENT OR WALL  
END CONSTRUCTION  
-Y2A- STA 12+10.00

END GRADE  
-Y2A- STA 11+40.00

END CONSTRUCTION  
-Y3- STA. 10+45.00  
8.25' SUPER INC.

EXIST. OH POW TO REMAIN  
ONE SHOT, 3 DAYS NOTICE, 1 DAY WORK

EXIST. OH POW,  
TELTO REMAIN

RW TO BE ACQUIRED BY  
PERMANENT EASEMENT.

REPLACE  
POLE

END EXPRESSWAY GUTTER  
-L- STA. 98+03.00

END RETAINING WALL #5  
-L- STA. 95+75.00  
END SBG

END CONSTRUCTION  
-DRV2- STA. 11+07.00  
-DRV2- POT Sta. 11+35.00  
-DRV2- PT Sta. 10+54.40

REMOVE EXIST.  
GUARDRAIL

**Michael Baker**  
INTERNATIONAL  
Michael Baker Engineering, Inc.  
8000 Regency Parkway, Suite 600  
Cary, NC 27518  
919-463-5488

30-AUG-2016 14:32  
C:\Coll\Projects\4753\Jackson County Utilities\4753.ut\_rdy9\_u07\_psh.dgn  
5/14/99