


UTILITIES BY OTHERS

NOTE:
ALL PROPOSED UTILITY WORK SHOWN ON THIS SHEET WILL BE DONE BY OTHERS. NO PAYMENT WILL BE MADE TO THE CONTRACTOR FOR PROPOSED UTILITY WORK SHOWN ON THIS SHEET.

NAD 83/NSRS 2007

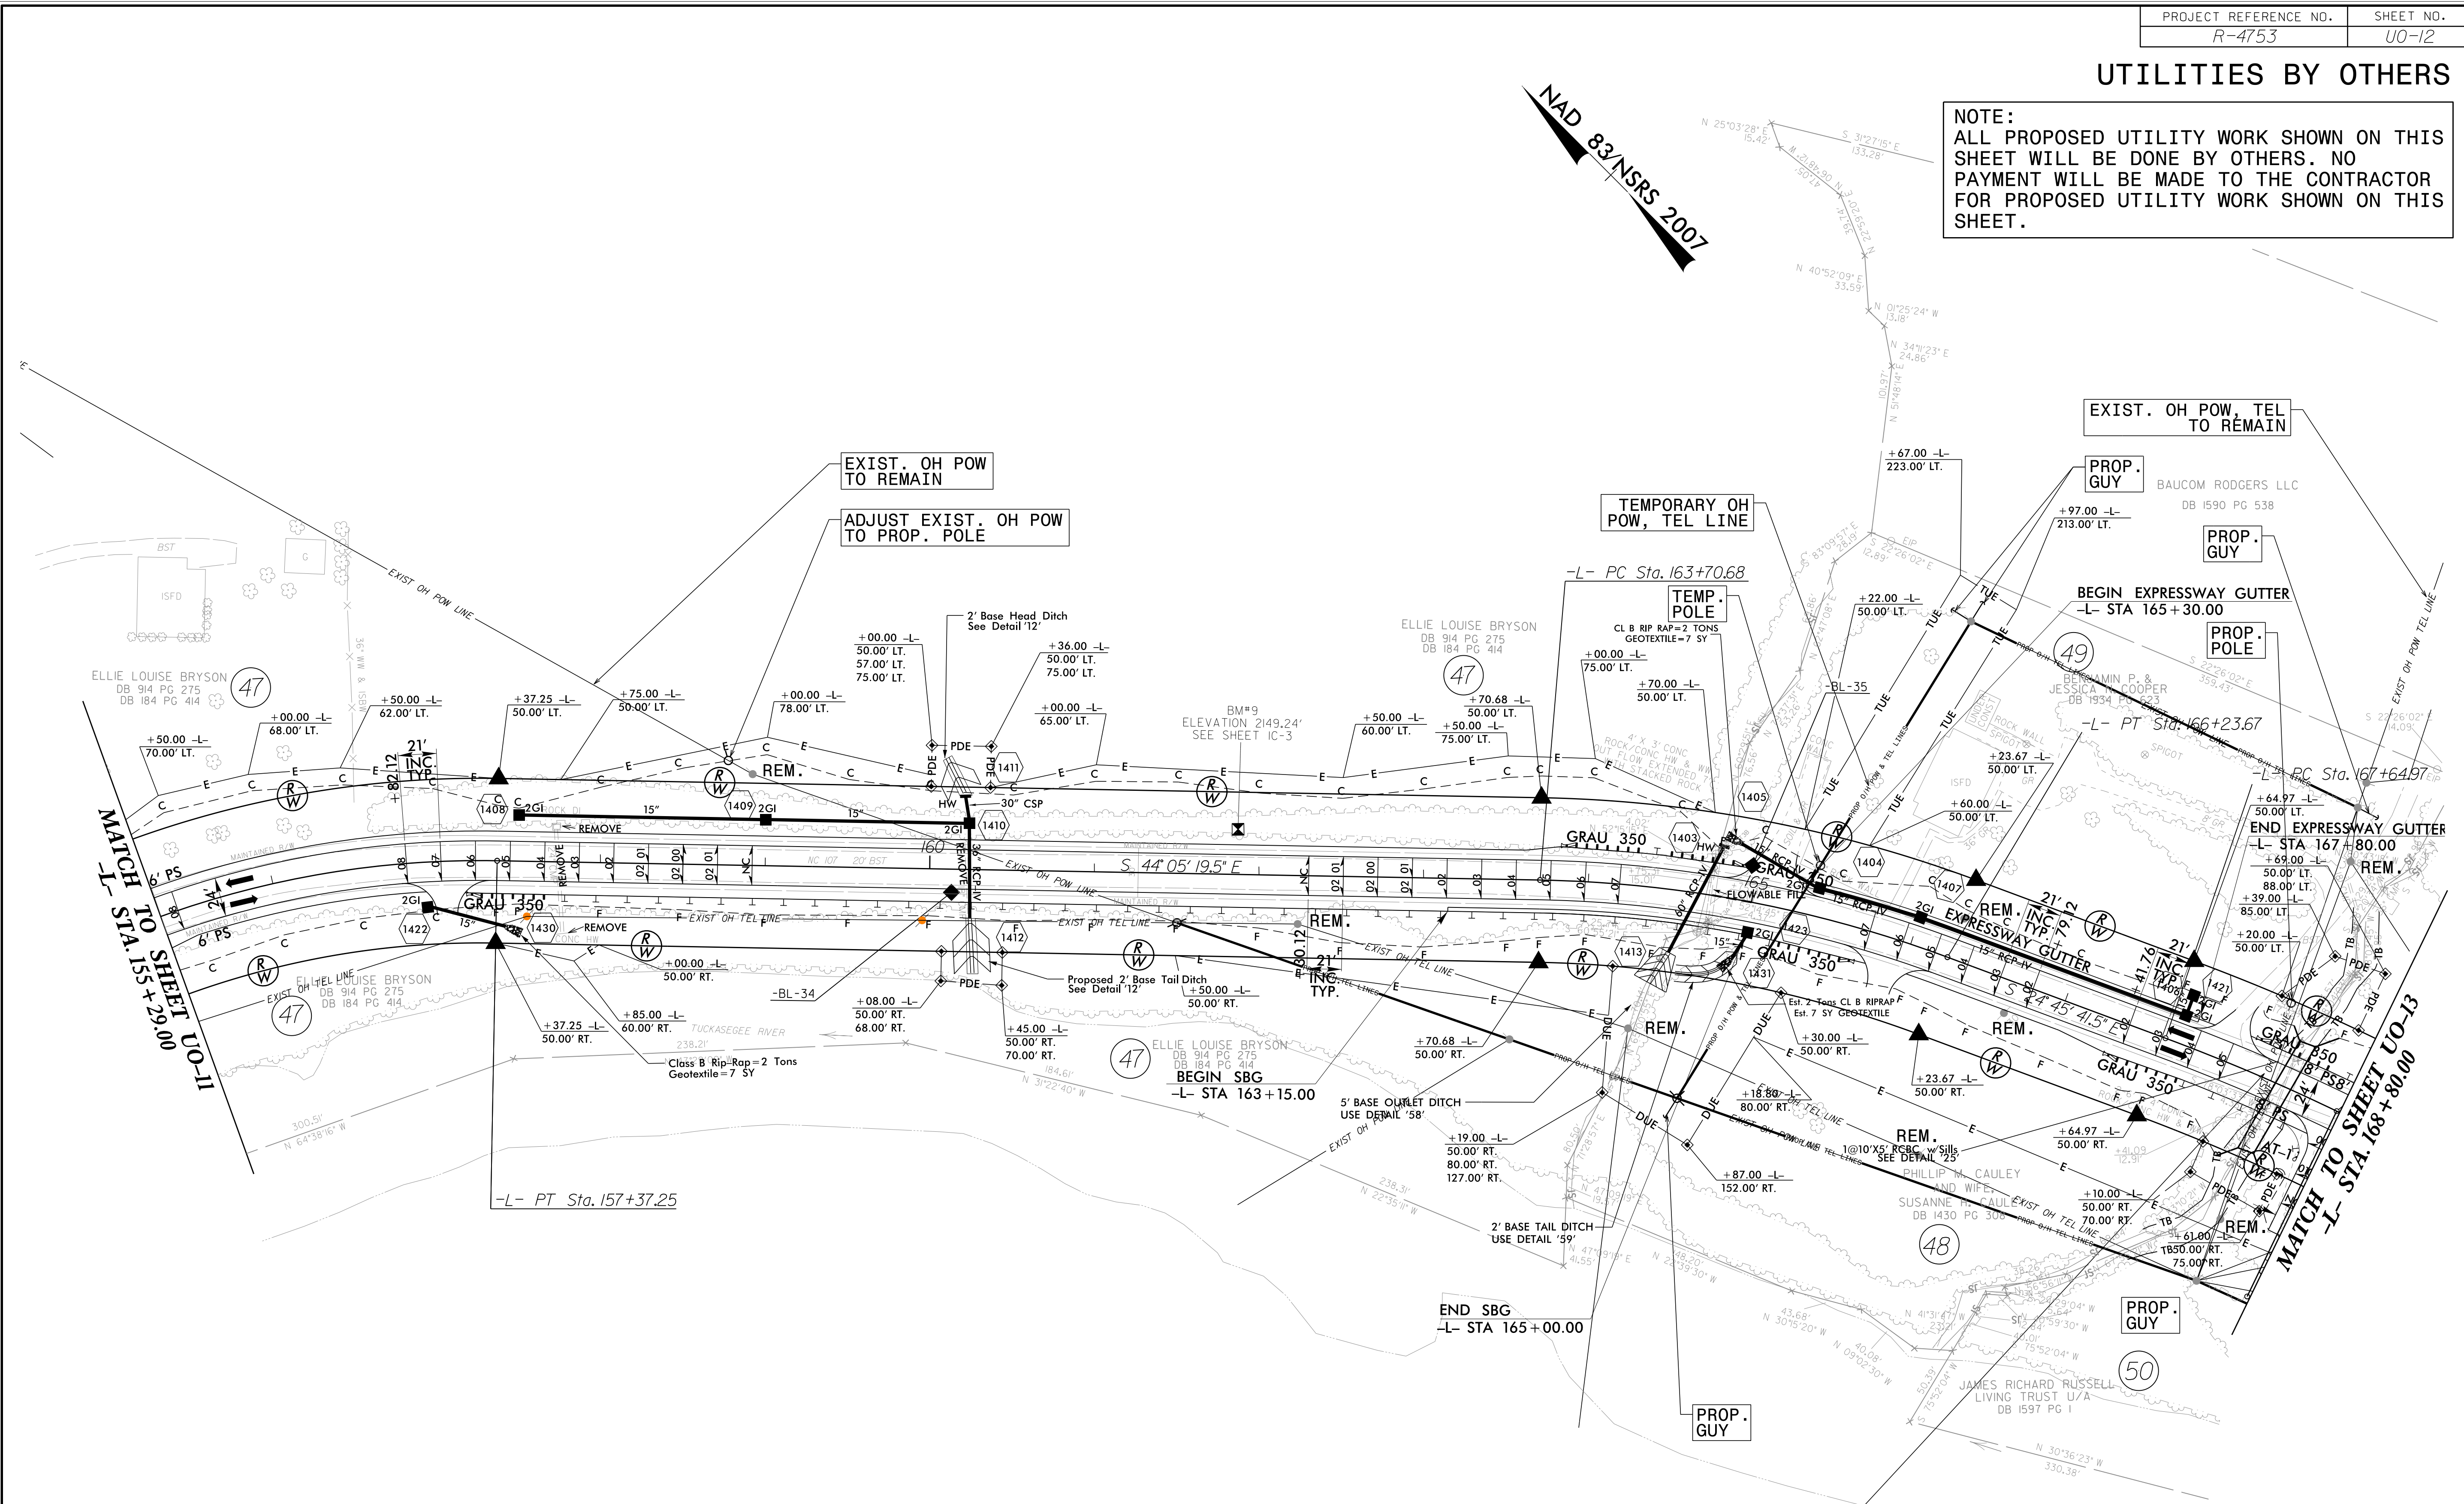

MATCH TO SHEET U0-11
-L- STA. 155 + 29.00

MATCH TO SHEET U0-13
-L- STA. 168 + 80.00

REMOVE EXIST. OH POW, TEL DURING CULVERT CONSTRUCTION

Michael Baker
INTERNATIONAL
Michael Baker Engineering, Inc.
8000 Regency Parkway, Suite 600
Cary, NC 27518
919-463-5488

30-AUG-2016 14:33
-Call Cont: rick.r-4753-jackson County Utilities\4753-ut.-rdj4_u012_psh.dgn
one at CAR\WIKIDON3