
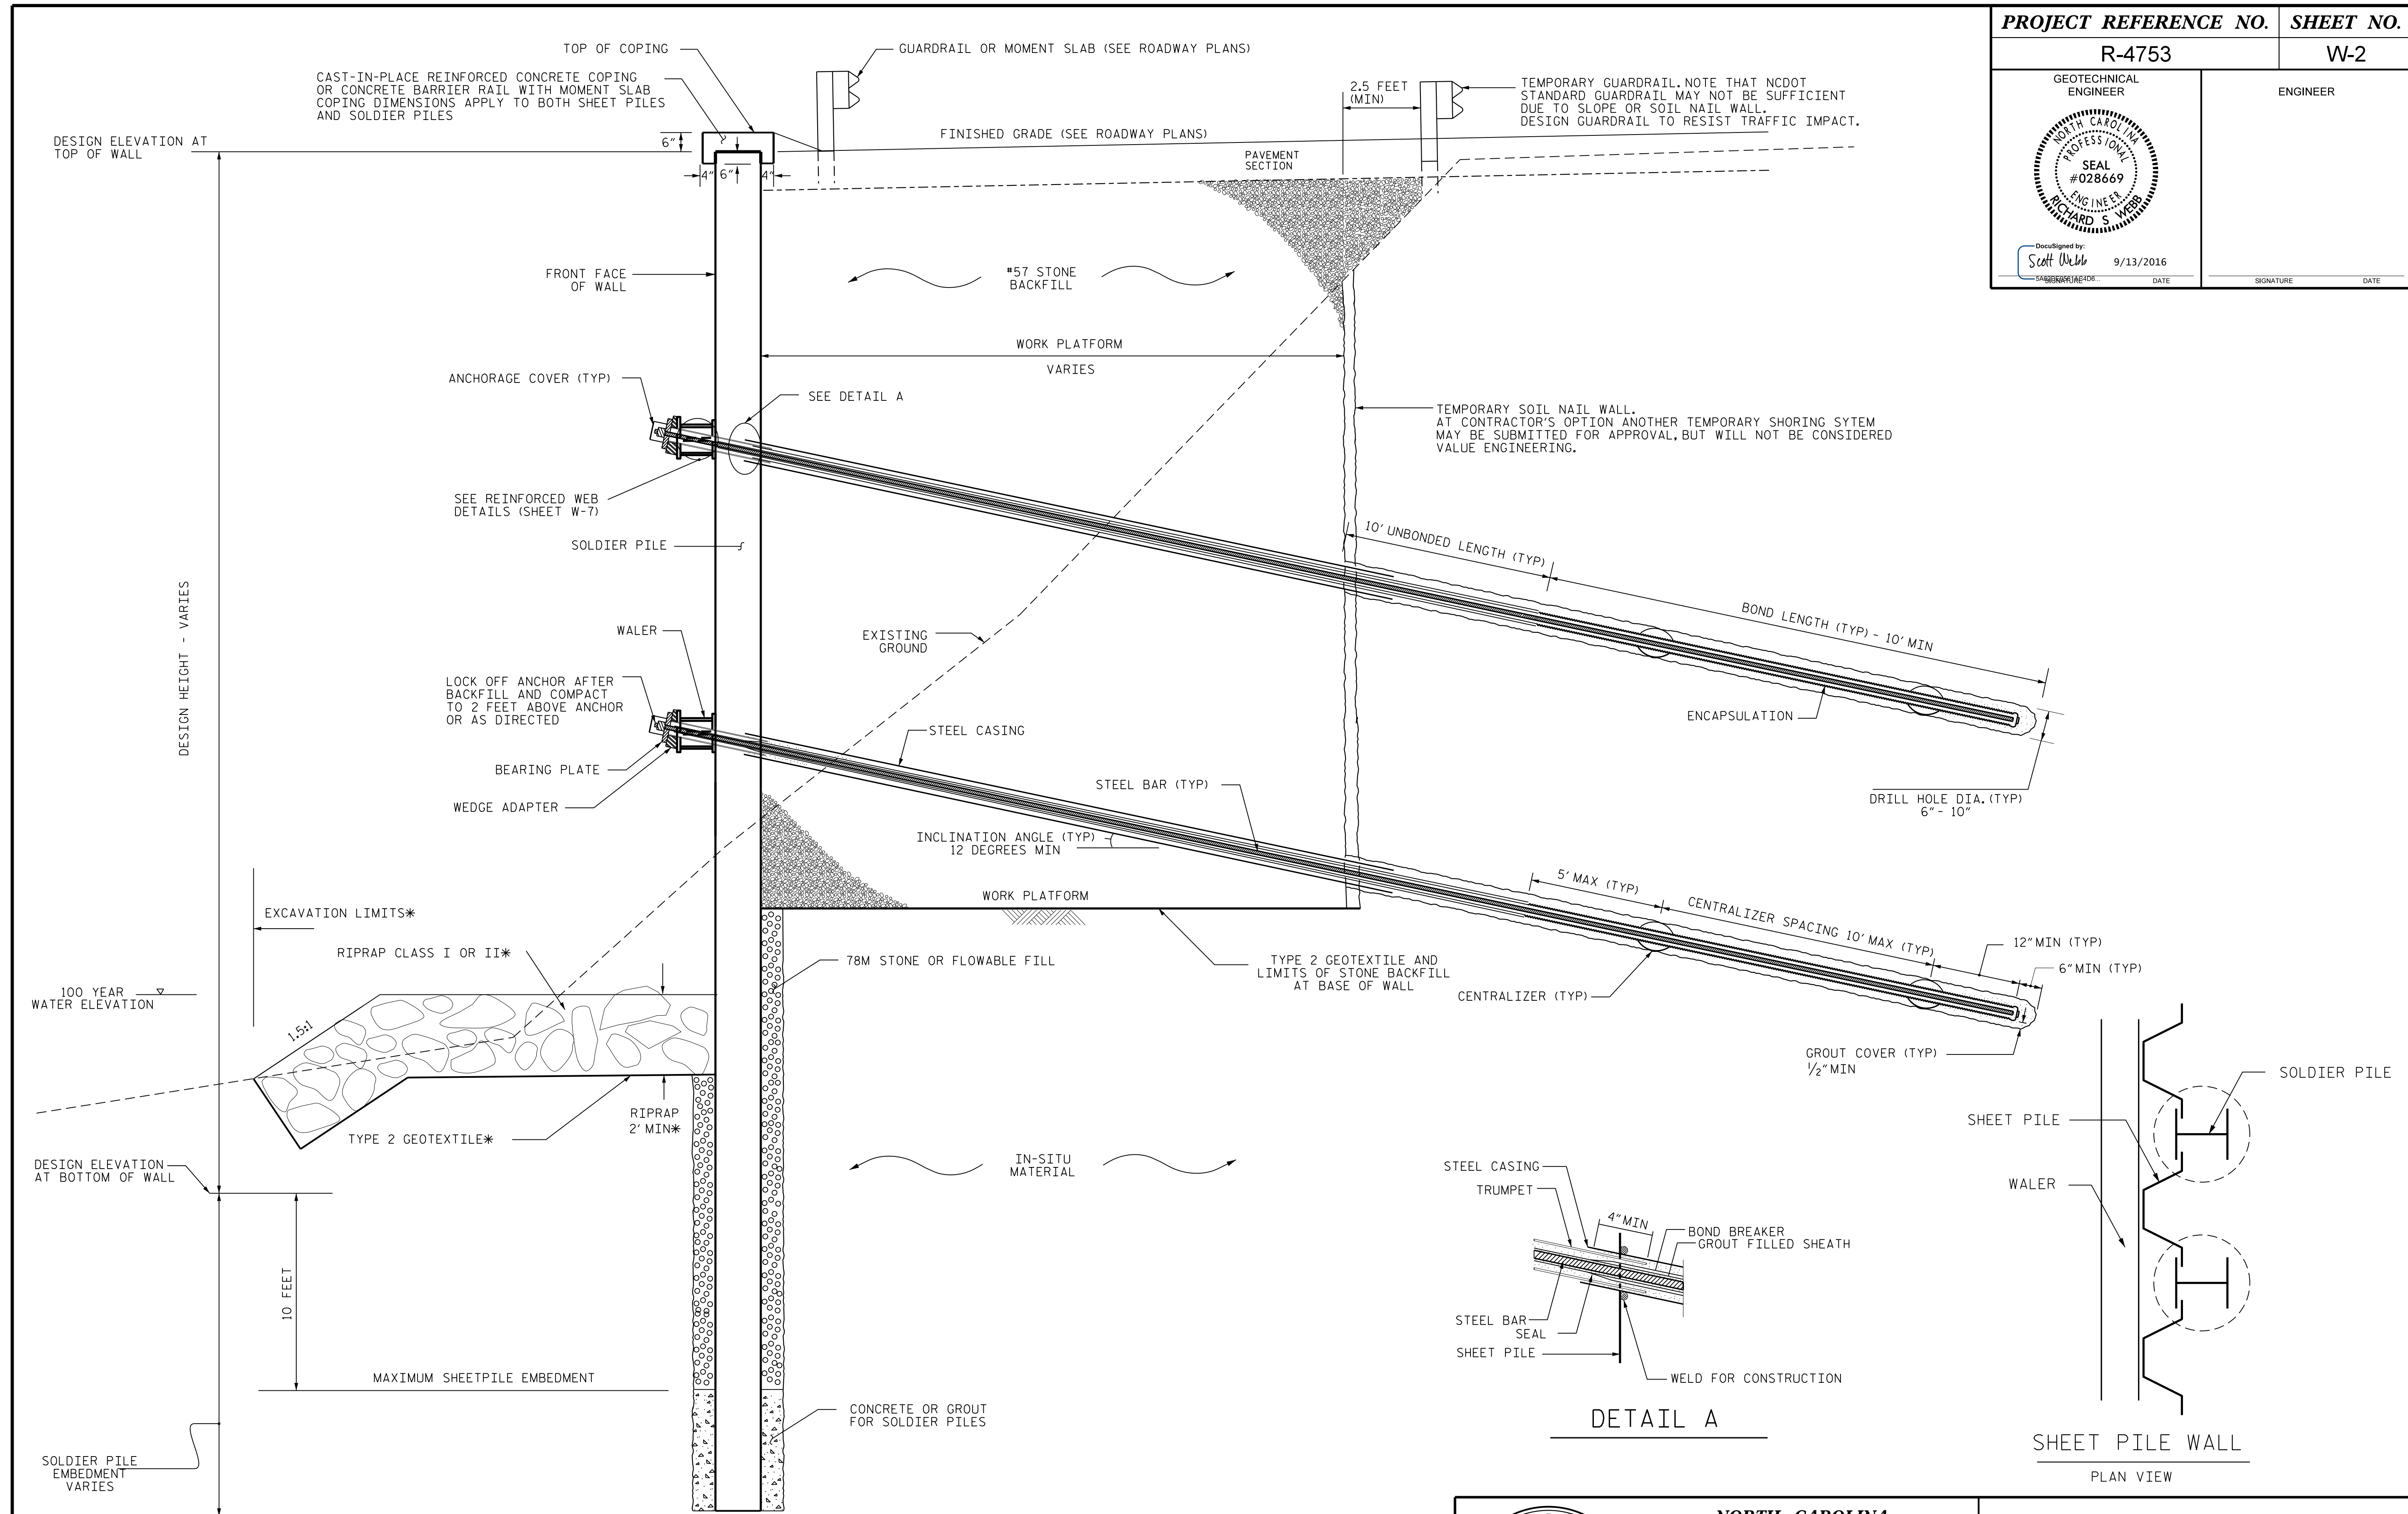



<b>PROJECT REFERENCE NO.</b> R-4753		<b>SHEET NO.</b> W-2	
GEOTECHNICAL ENGINEER  Designed by: <i>Scott Webb</i> 9/13/2016		ENGINEER DATE _____ SIGNATURE _____ DATE _____	



**ANCHORED SHEET PILE WALL - TYPICAL SECTION**

NOT TO SCALE  
 WORK PLATFORMS AND TEMPORARY SOIL NAIL WALL MAY BE OMITTED WHERE NOT NEEDED  
 \*ONLY IF CONTRACTOR EXCAVATES BELOW 100 YEAR WATER ELEVATION FOR WORK PLATFORM OUTSIDE WALL

PREPARED BY: RSW	DATE: 9/8/2016
REVIEWED BY: MAM/SCC	DATE: 9/8/2016

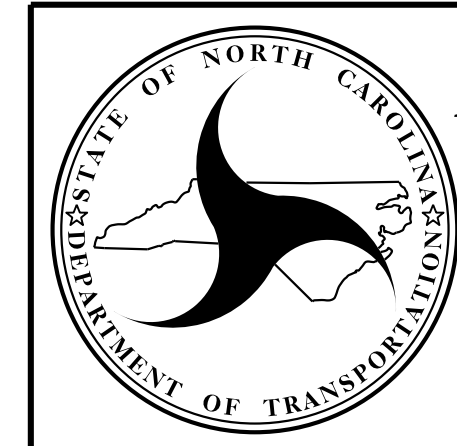

**NORTH CAROLINA  
 DEPARTMENT OF TRANSPORTATION  
 DIVISION OF HIGHWAYS**

**GEOTECHNICAL  
 ENGINEERING UNIT**

**ANCHORED SHEET PILE WALL**

REVISIONS					
NO.	BY	DATE	NO.	BY	DATE
1			3		
2			4		