
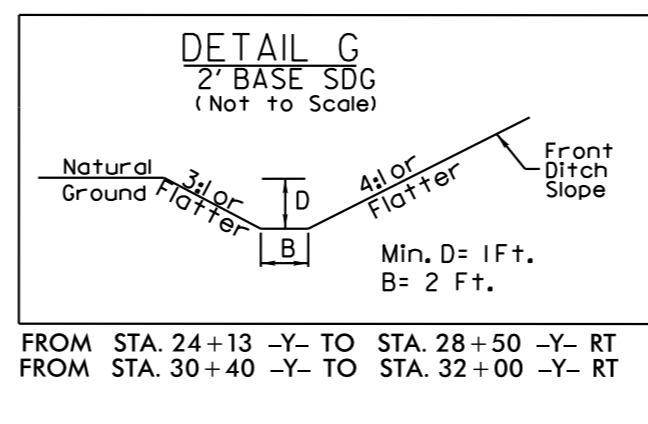


INSTALL UNDERDRAINS FROM  
 -Y- STA. 24+00 TO 29+29, LEFT SIDE.  
 TIE TO PROPOSED 2GI AT STA. 29+29 LT.  
 UNDERDRAIN SHALL BE PLACED 6 FT  
 BELOW SUBGRADE AT PROPOSED EOP.

INSTALL UNDERDRAINS FROM  
 -Y- STA. 29+29 TO 32+00, LEFT SIDE.  
 TIE TO PROPOSED 2GI AT STA. 29+29 LT.  
 UNDERDRAIN SHALL BE PLACED 6 FT  
 BELOW SUBGRADE AT PROPOSED EOP.

SEE SHEET 5  
 MATCHLINE -Y- STA 26+00.00

END CONSTRUCTION  
 -Y- STA 32+50.00

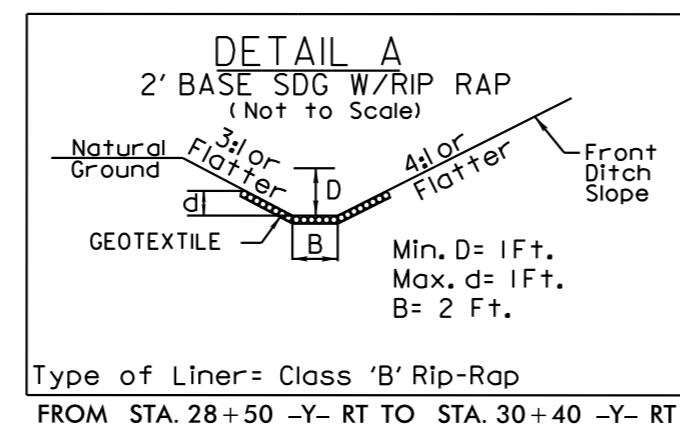

DRIVEWAY RADII ARE 15' UNLESS  
 OTHERWISE NOTED. NOTED RADII  
 ARE FOR BOTH SIDES.

FOR -Y- PROFILE, SEE SHEET 21

REVISIONS

5/14/99

22-NOV-2016 10:56 R:\3826\_Rdwy\_psh\_14.dgn