
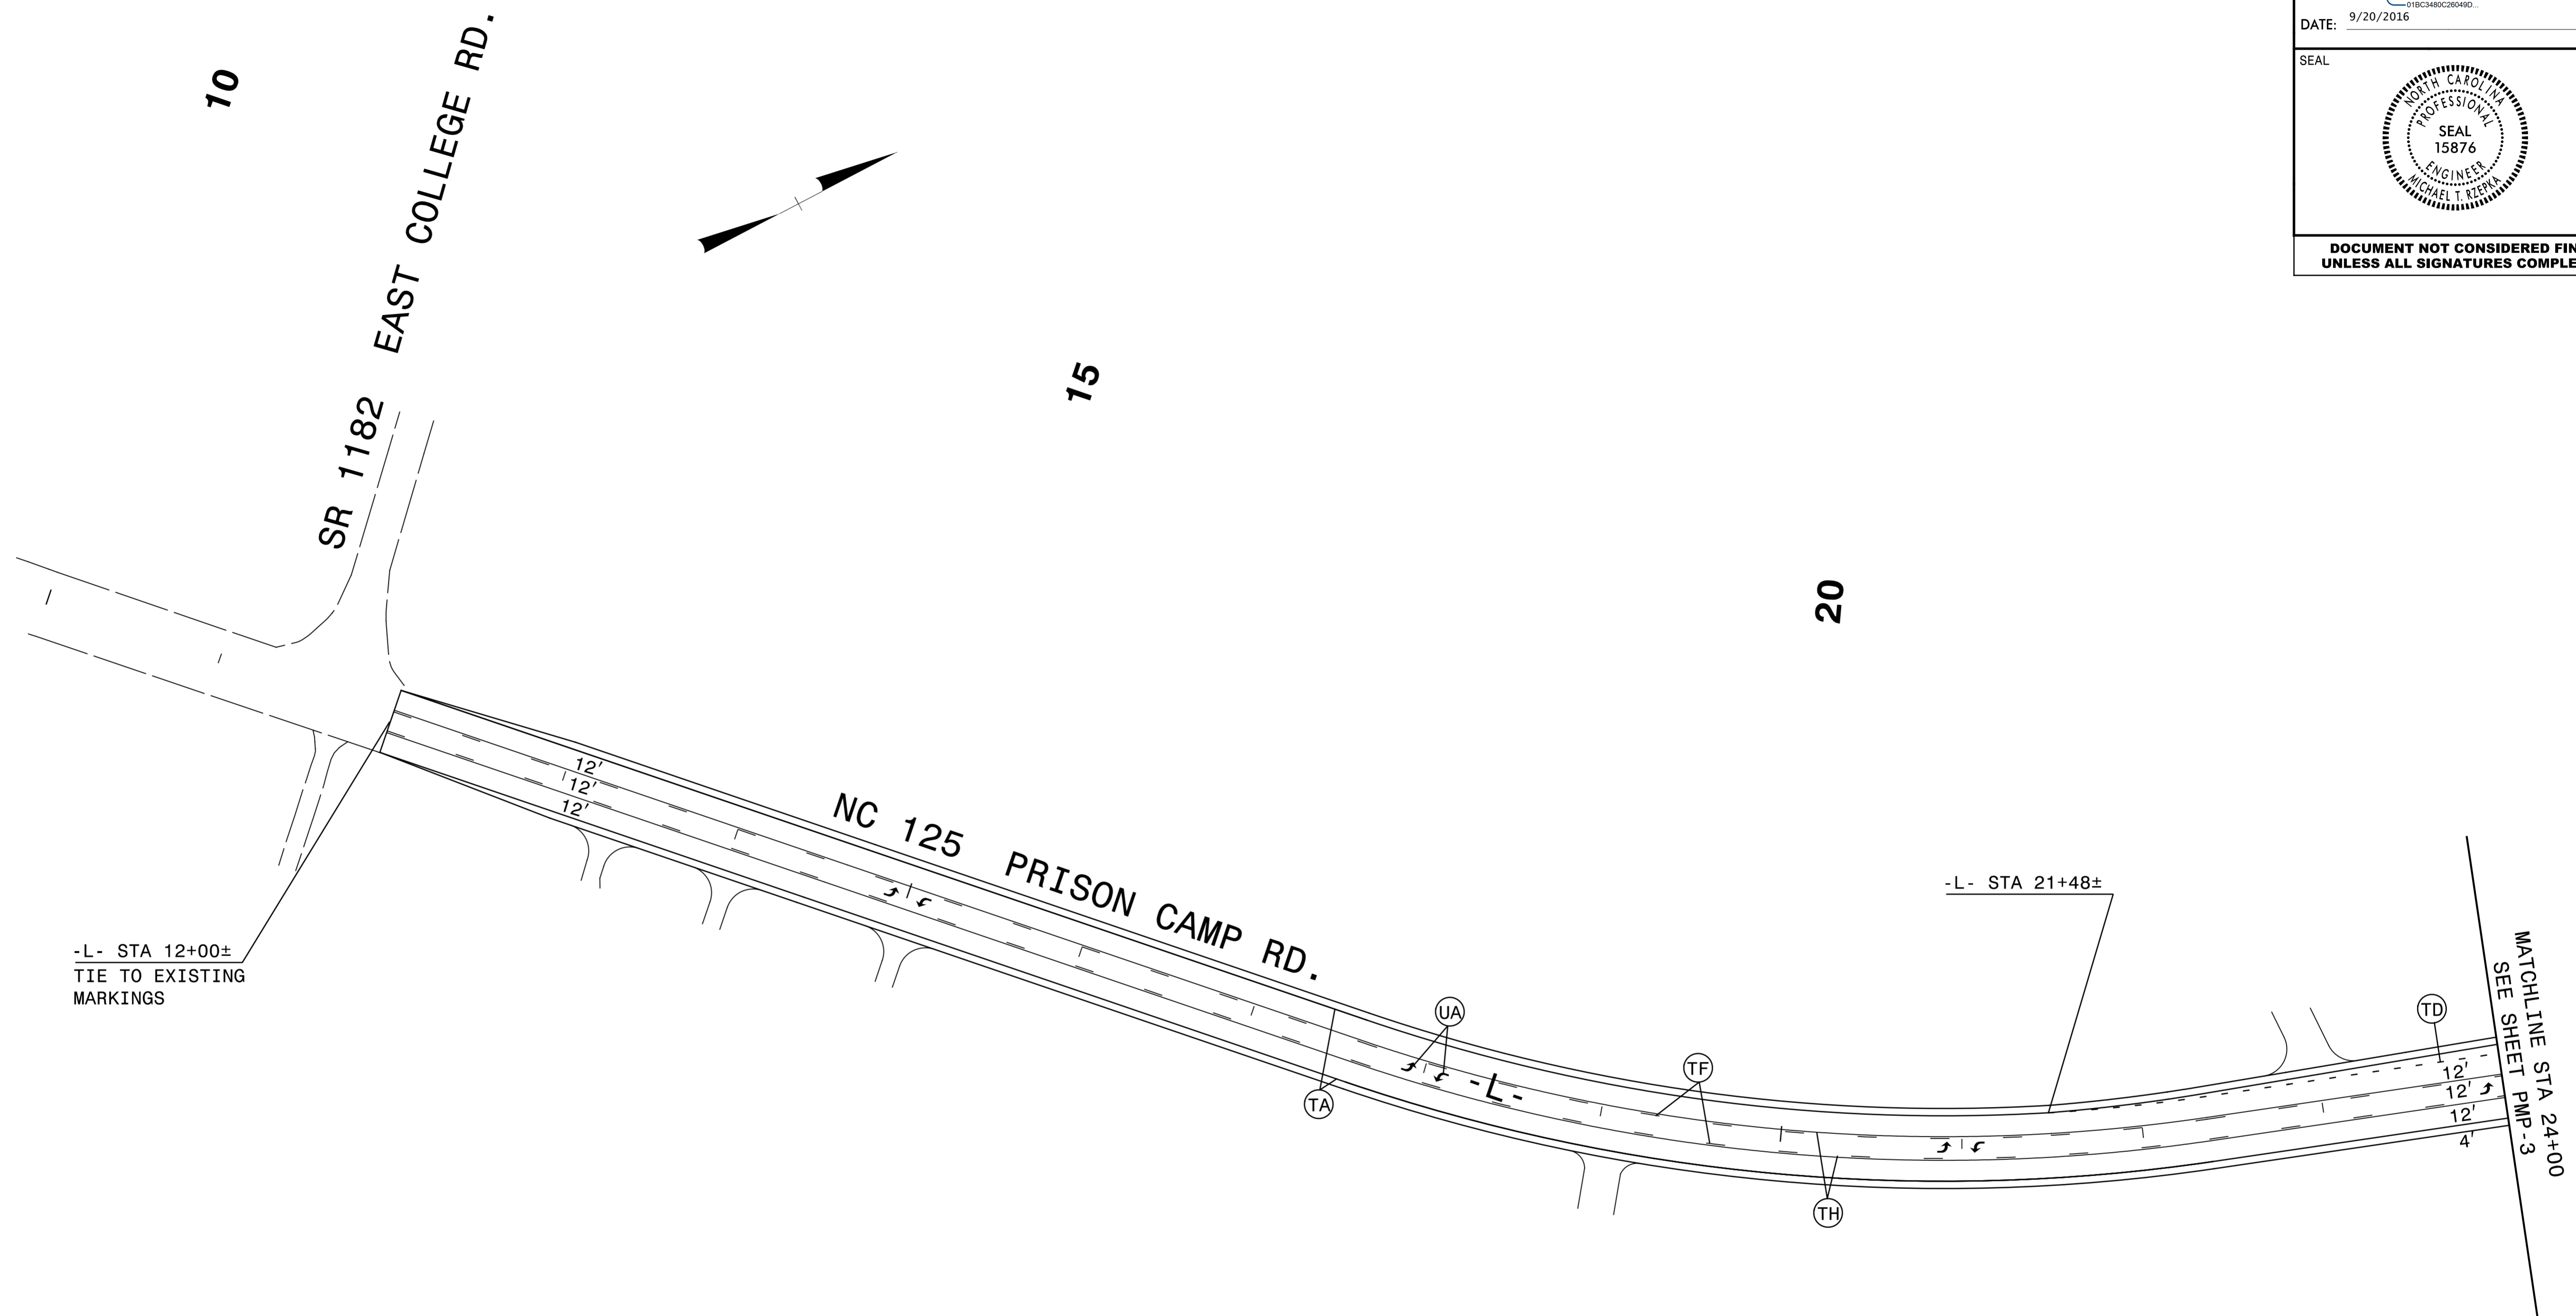


TIP NO. R-3826	SHEET NO. PMP-2
APPROVED: <i>Michael T. Rygsha</i> <small>018C3480C28049D</small>	
DATE: 9/20/2016	
SEAL	
	
DOCUMENT NOT CONSIDERED FINAL UNLESS ALL SIGNATURES COMPLETED	



10

15

20

SR 1182 EAST COLLEGE RD.

NC 125 PRISON CAMP RD.

-L- STA 12+00±
TIE TO EXISTING
MARKINGS

-L- STA 21+48±

MATCHLINE STA 24+00
SEE SHEET PMP-3

9/20/2016
R:\delinect\m\3826_pmp.dfl_02.dgn
ICA Engineering

HR ICA
5121 Kingdom Way,
Suite 100
Raleigh, NC 27607
NC License No: F-0258

PAVEMENT MARKING DETAIL