
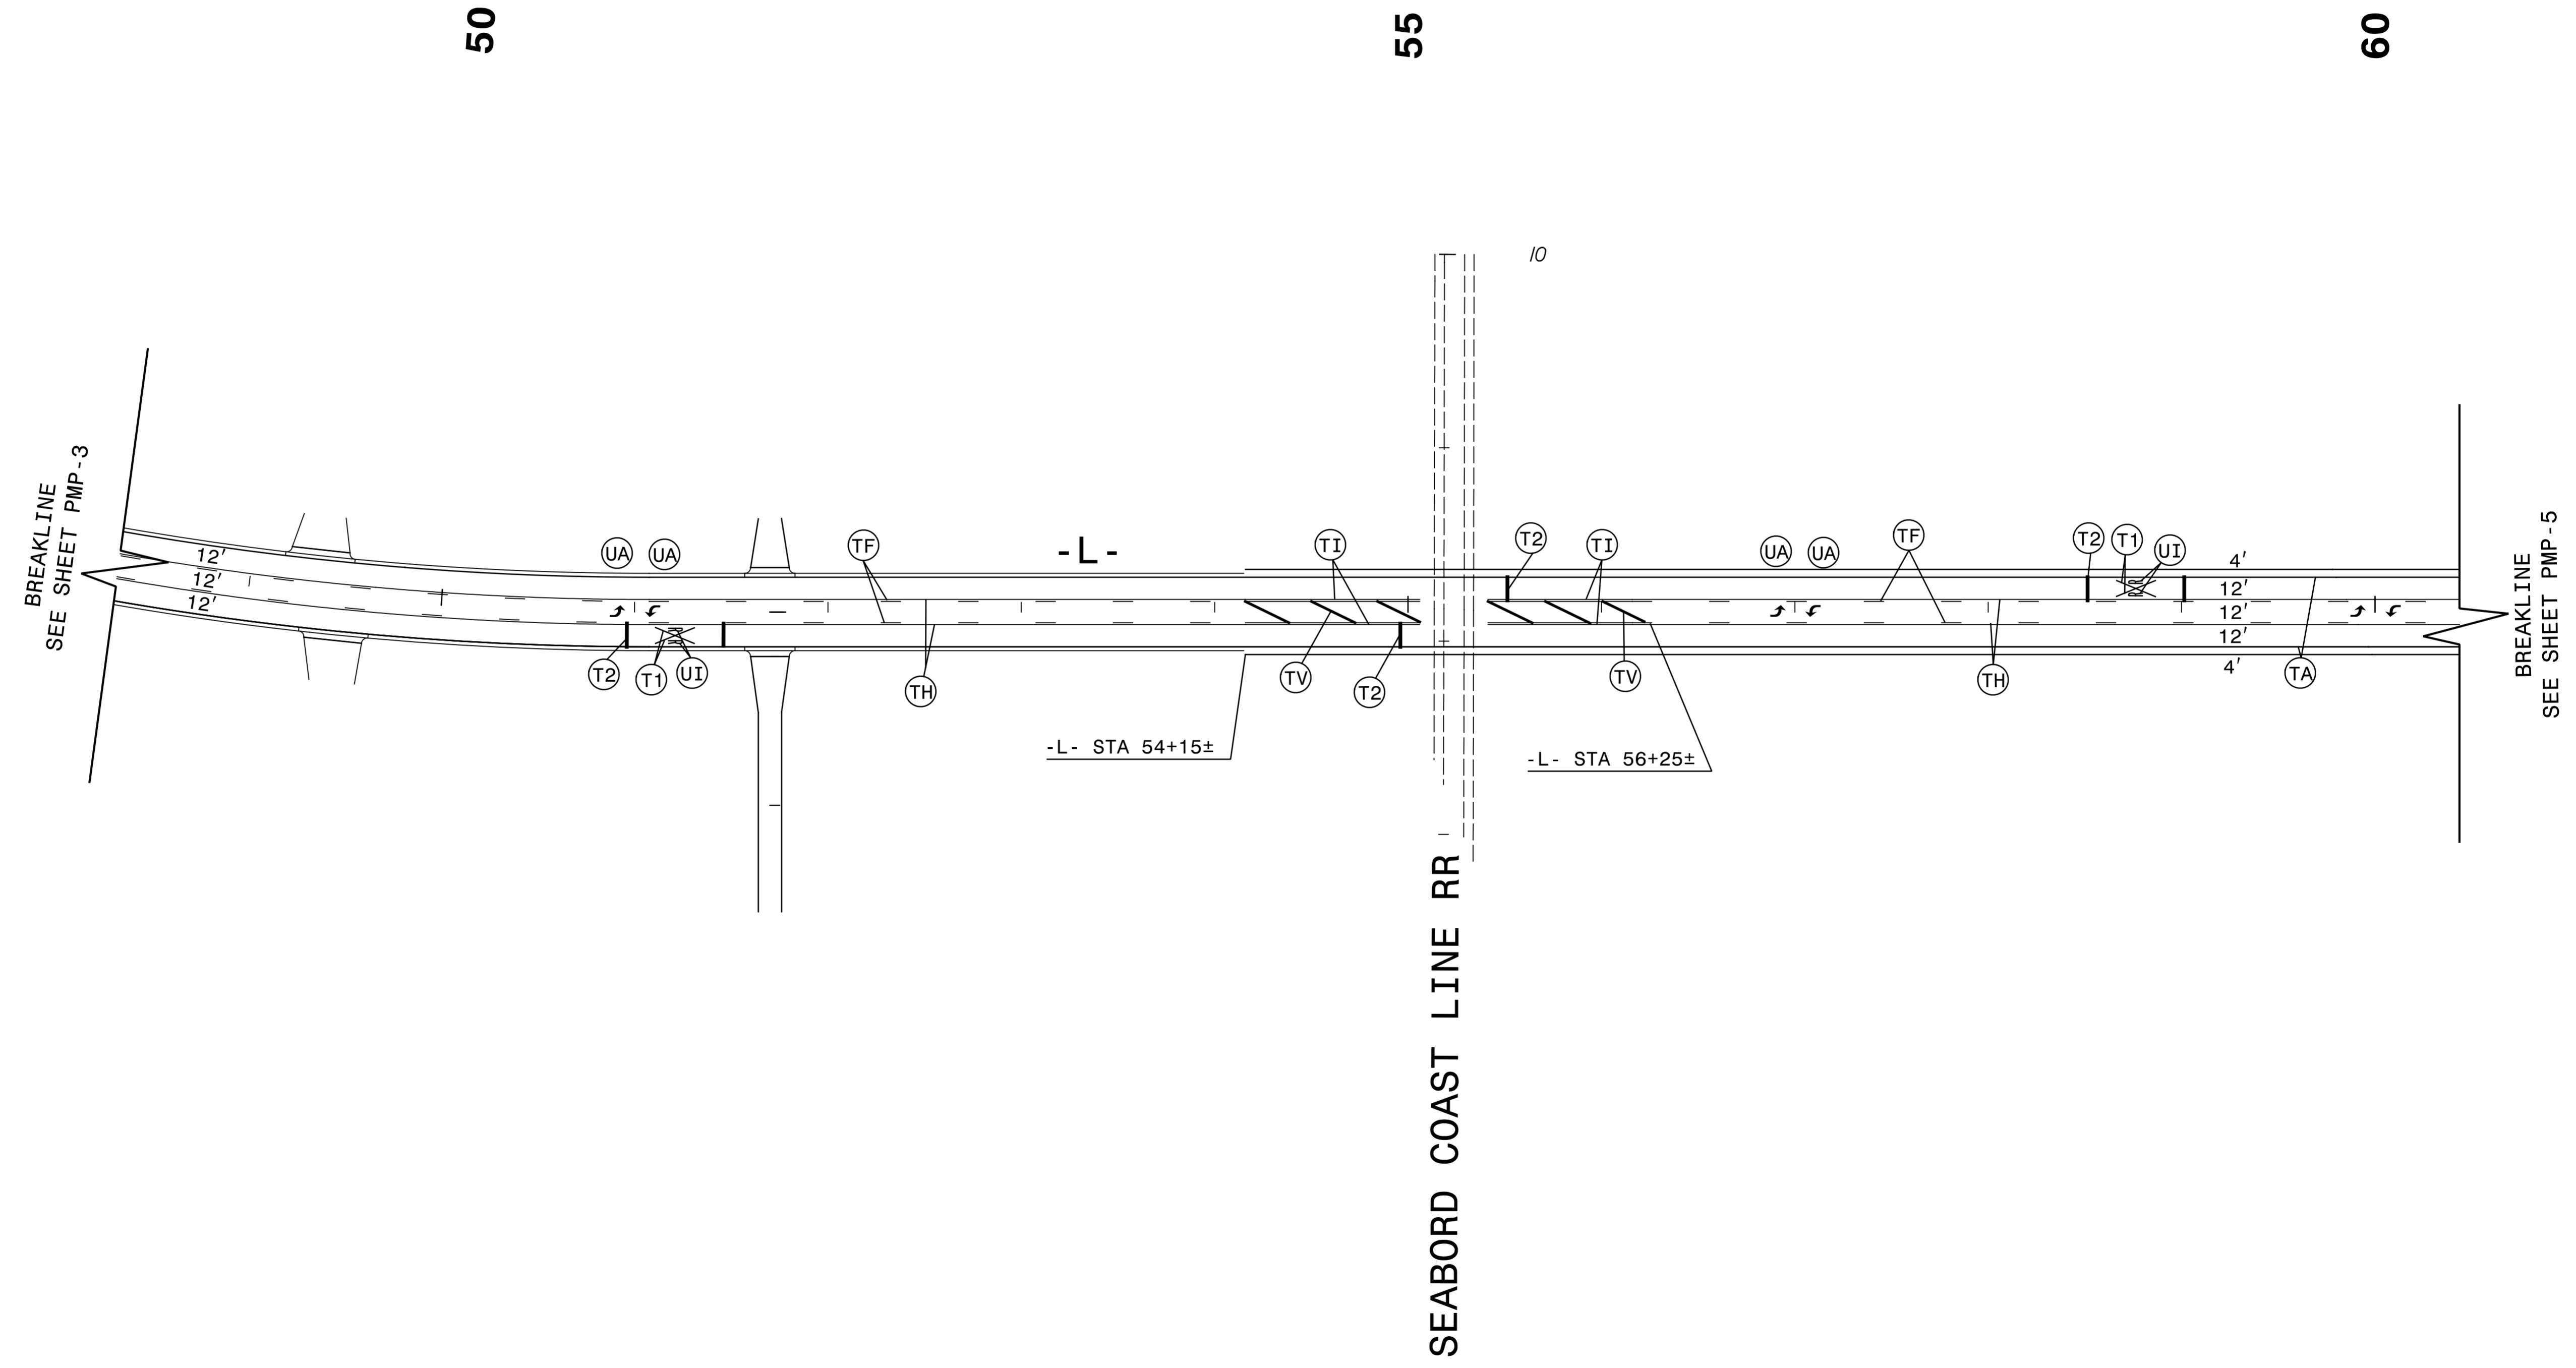


TIP NO. R-3826	SHEET NO. PMP-4
APPROVED: <i>Michael T. Reppin</i> 9/20/2016	
SEAL 	
DOCUMENT NOT CONSIDERED FINAL UNLESS ALL SIGNATURES COMPLETED	



9/20/2016
R:\delinect\pmp\3826_pmp_dfl_04.dgn
ICA Engineering

HR ICA
5121 Kingdom Way,
Suite 100
Raleigh, NC 27607
NC License No: F-0258

PAVEMENT MARKING DETAIL