
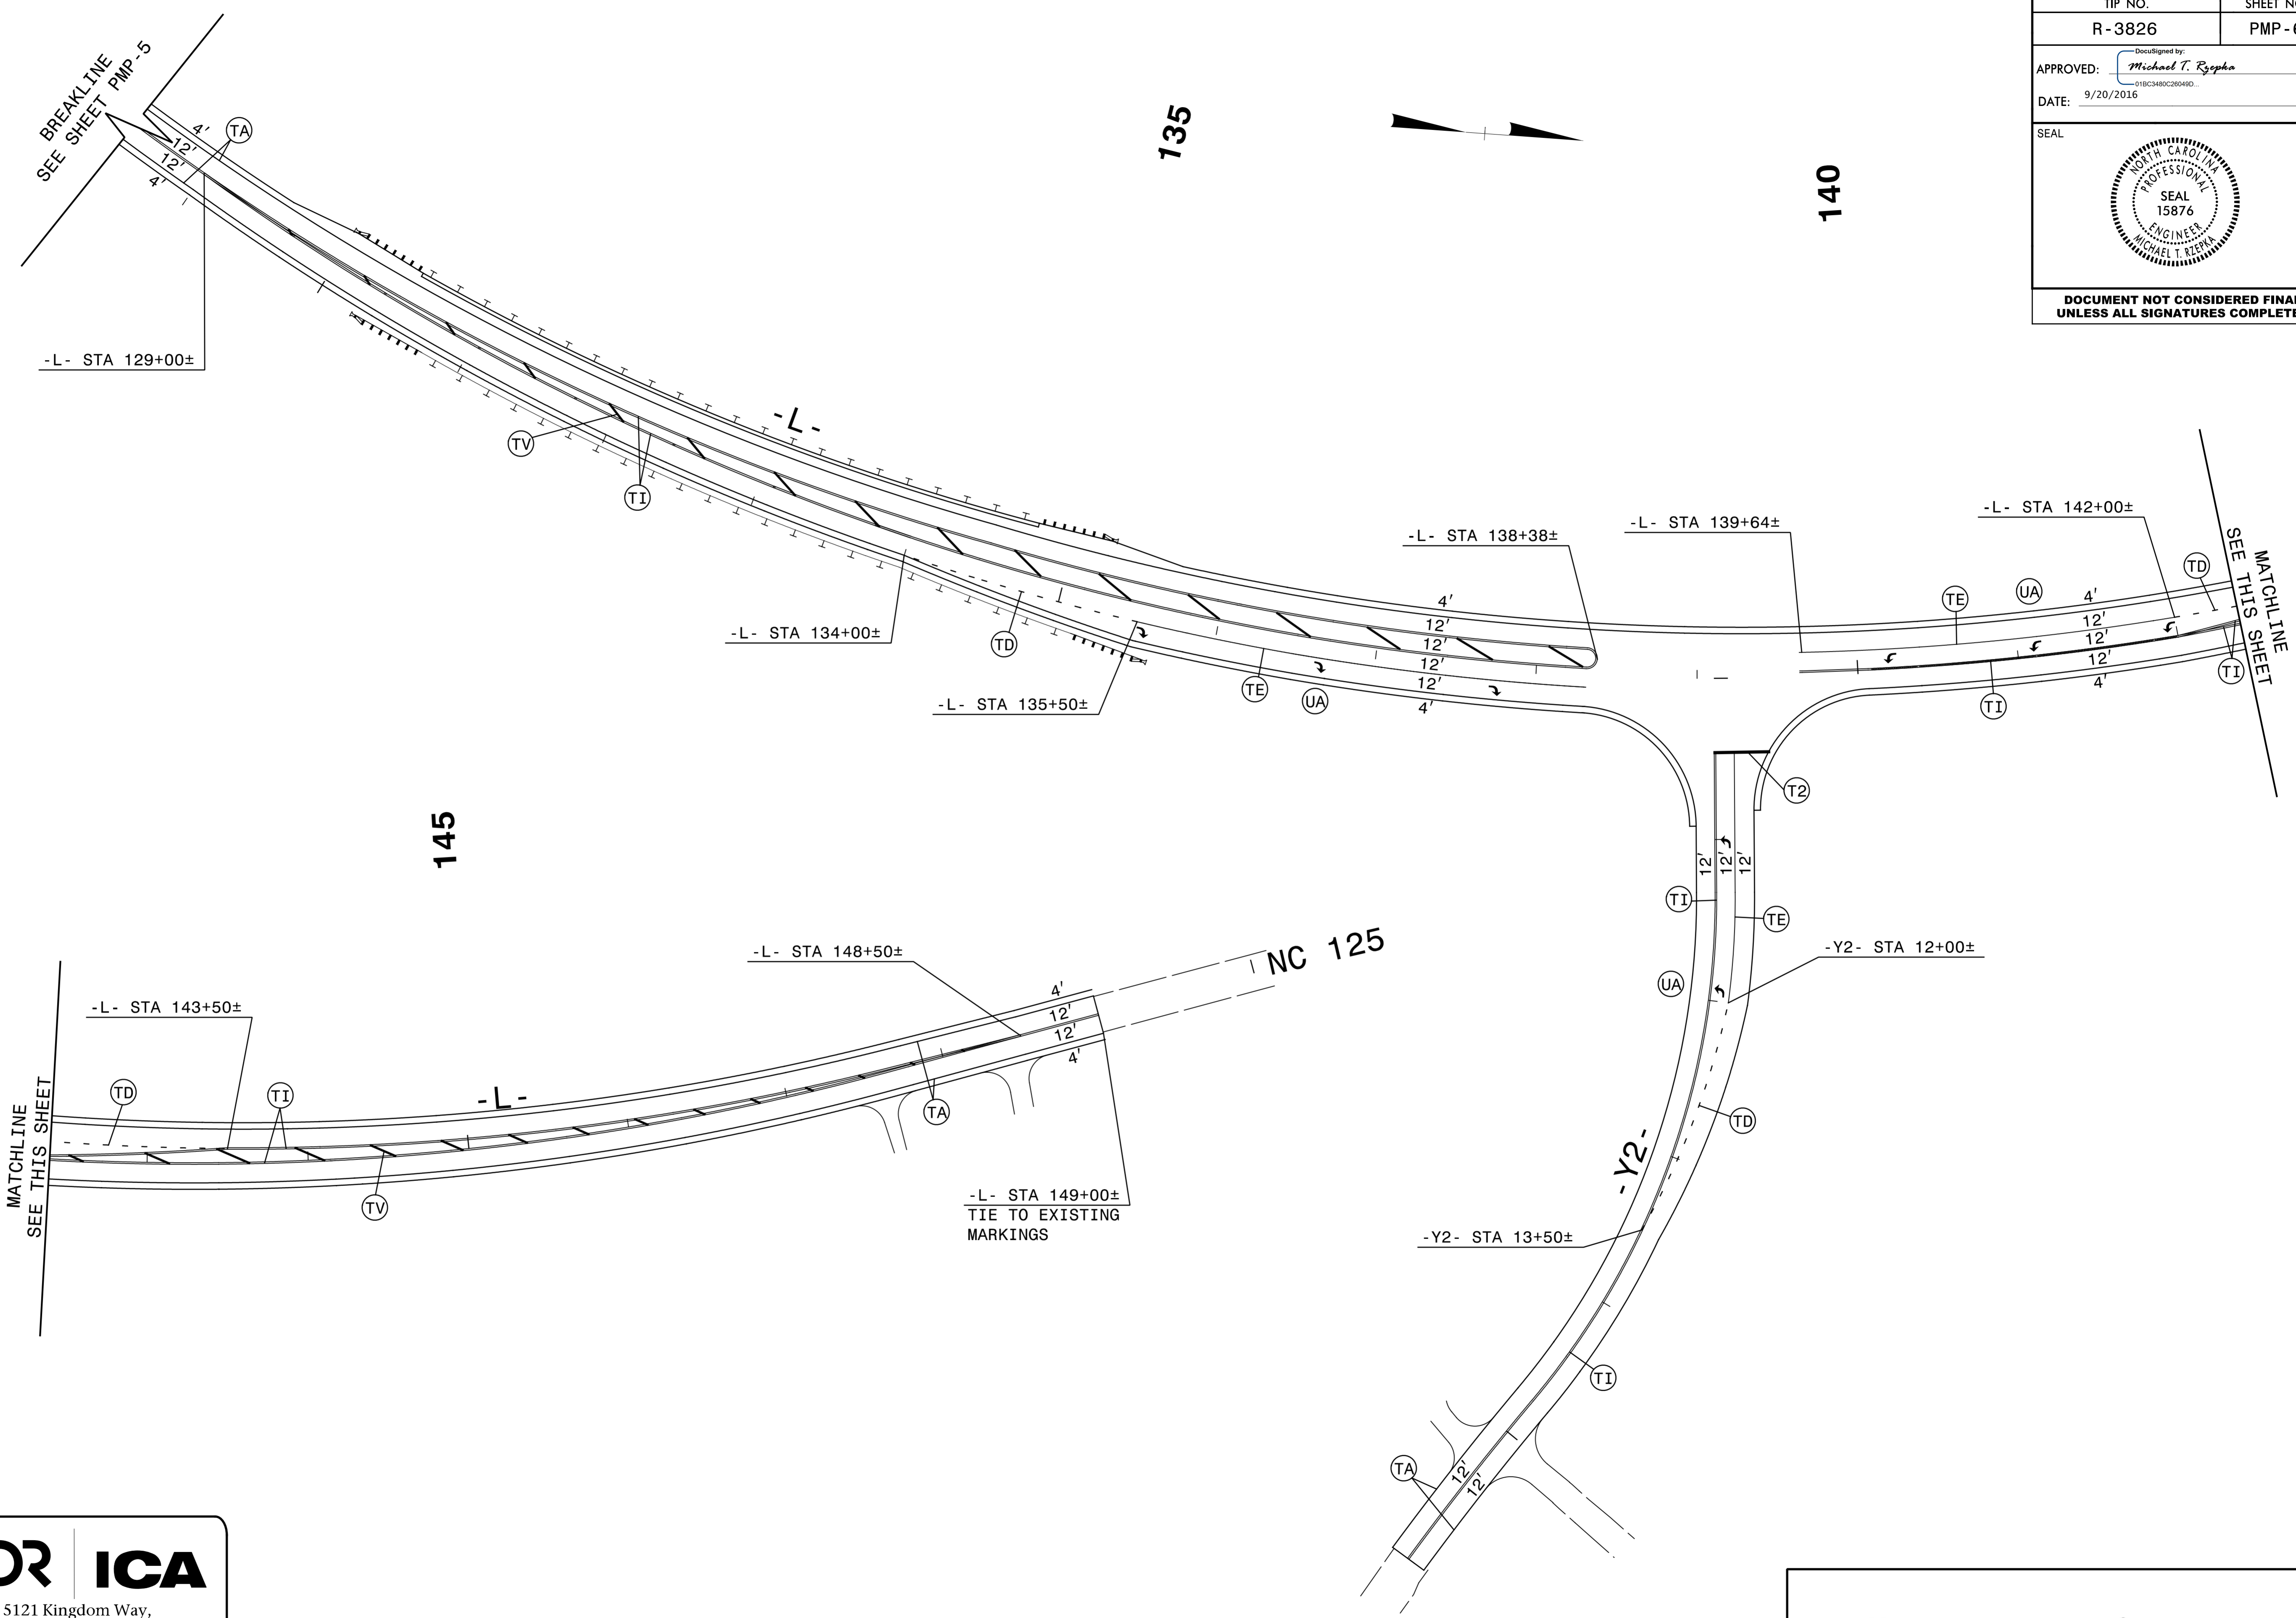


TIP NO. R-3826	SHEET NO. PMP-6
APPROVED: <i>Michael T. Reppke</i> 118C3480C28049D	
DATE: 9/20/2016	
SEAL 	
DOCUMENT NOT CONSIDERED FINAL UNLESS ALL SIGNATURES COMPLETED	



9/20/2016  
R:\delin\action\3826\_pmp.dfl\_06.dgn  
ICA Engineering

**HR ICA**  
5121 Kingdom Way,  
Suite 100  
Raleigh, NC 27607  
NC License No: F-0258

**PAVEMENT MARKING DETAIL**