

5/14/99




9/26/2016 R3826 Final Erosion Control Final.psh.6.dgn

SEE SHEET 5  
MATCHLINE -L- STA 39+00.00

MATCHLINE -L- STA 53+00.00  
SEE SHEET 7

NOTE:  
ALL EROSION CONTROL DEVICES SHOWN ARE LOCATED  
WITHIN EXISTING RW OR EASEMENT.

FOR -L- PROFILE, SEE SHEET 17

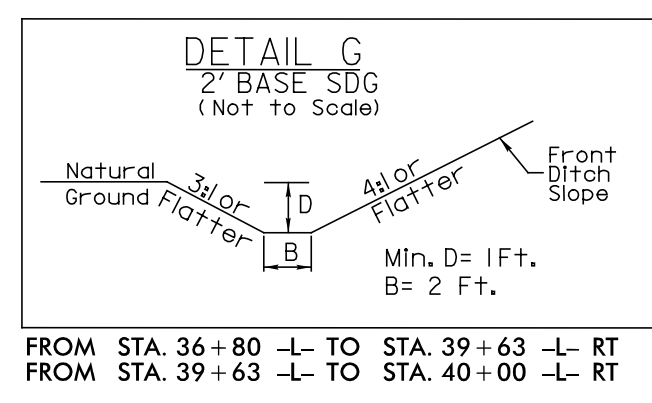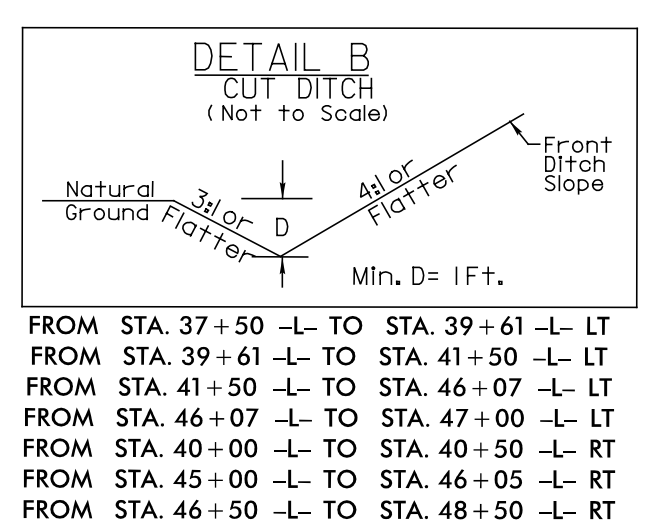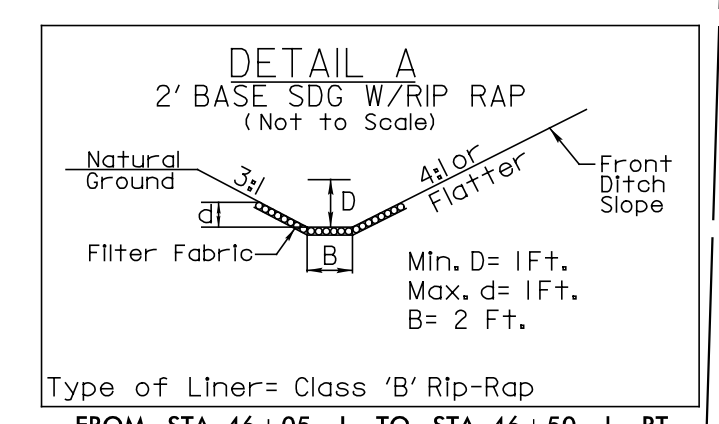

32 x 12 x 2  
ID 6.5

24 x 12 x 2  
ID 6.7

26 x 10 x 2  
ID 6.11

37 x 12 x 2  
ID 6.12

90 x 15 x 2  
ID 6.6

INSTALL UNDERDRAINS FROM  
STA. 40+00 TO 45+00, RIGHT SIDE.  
OUTLET UNDERDRAIN INTO  
DITCH AT STA. 40+00 RT.  
UNDERDRAIN SHALL BE PLACED 4 FT  
BELOW SUBGRADE AT PROPOSED EOP