
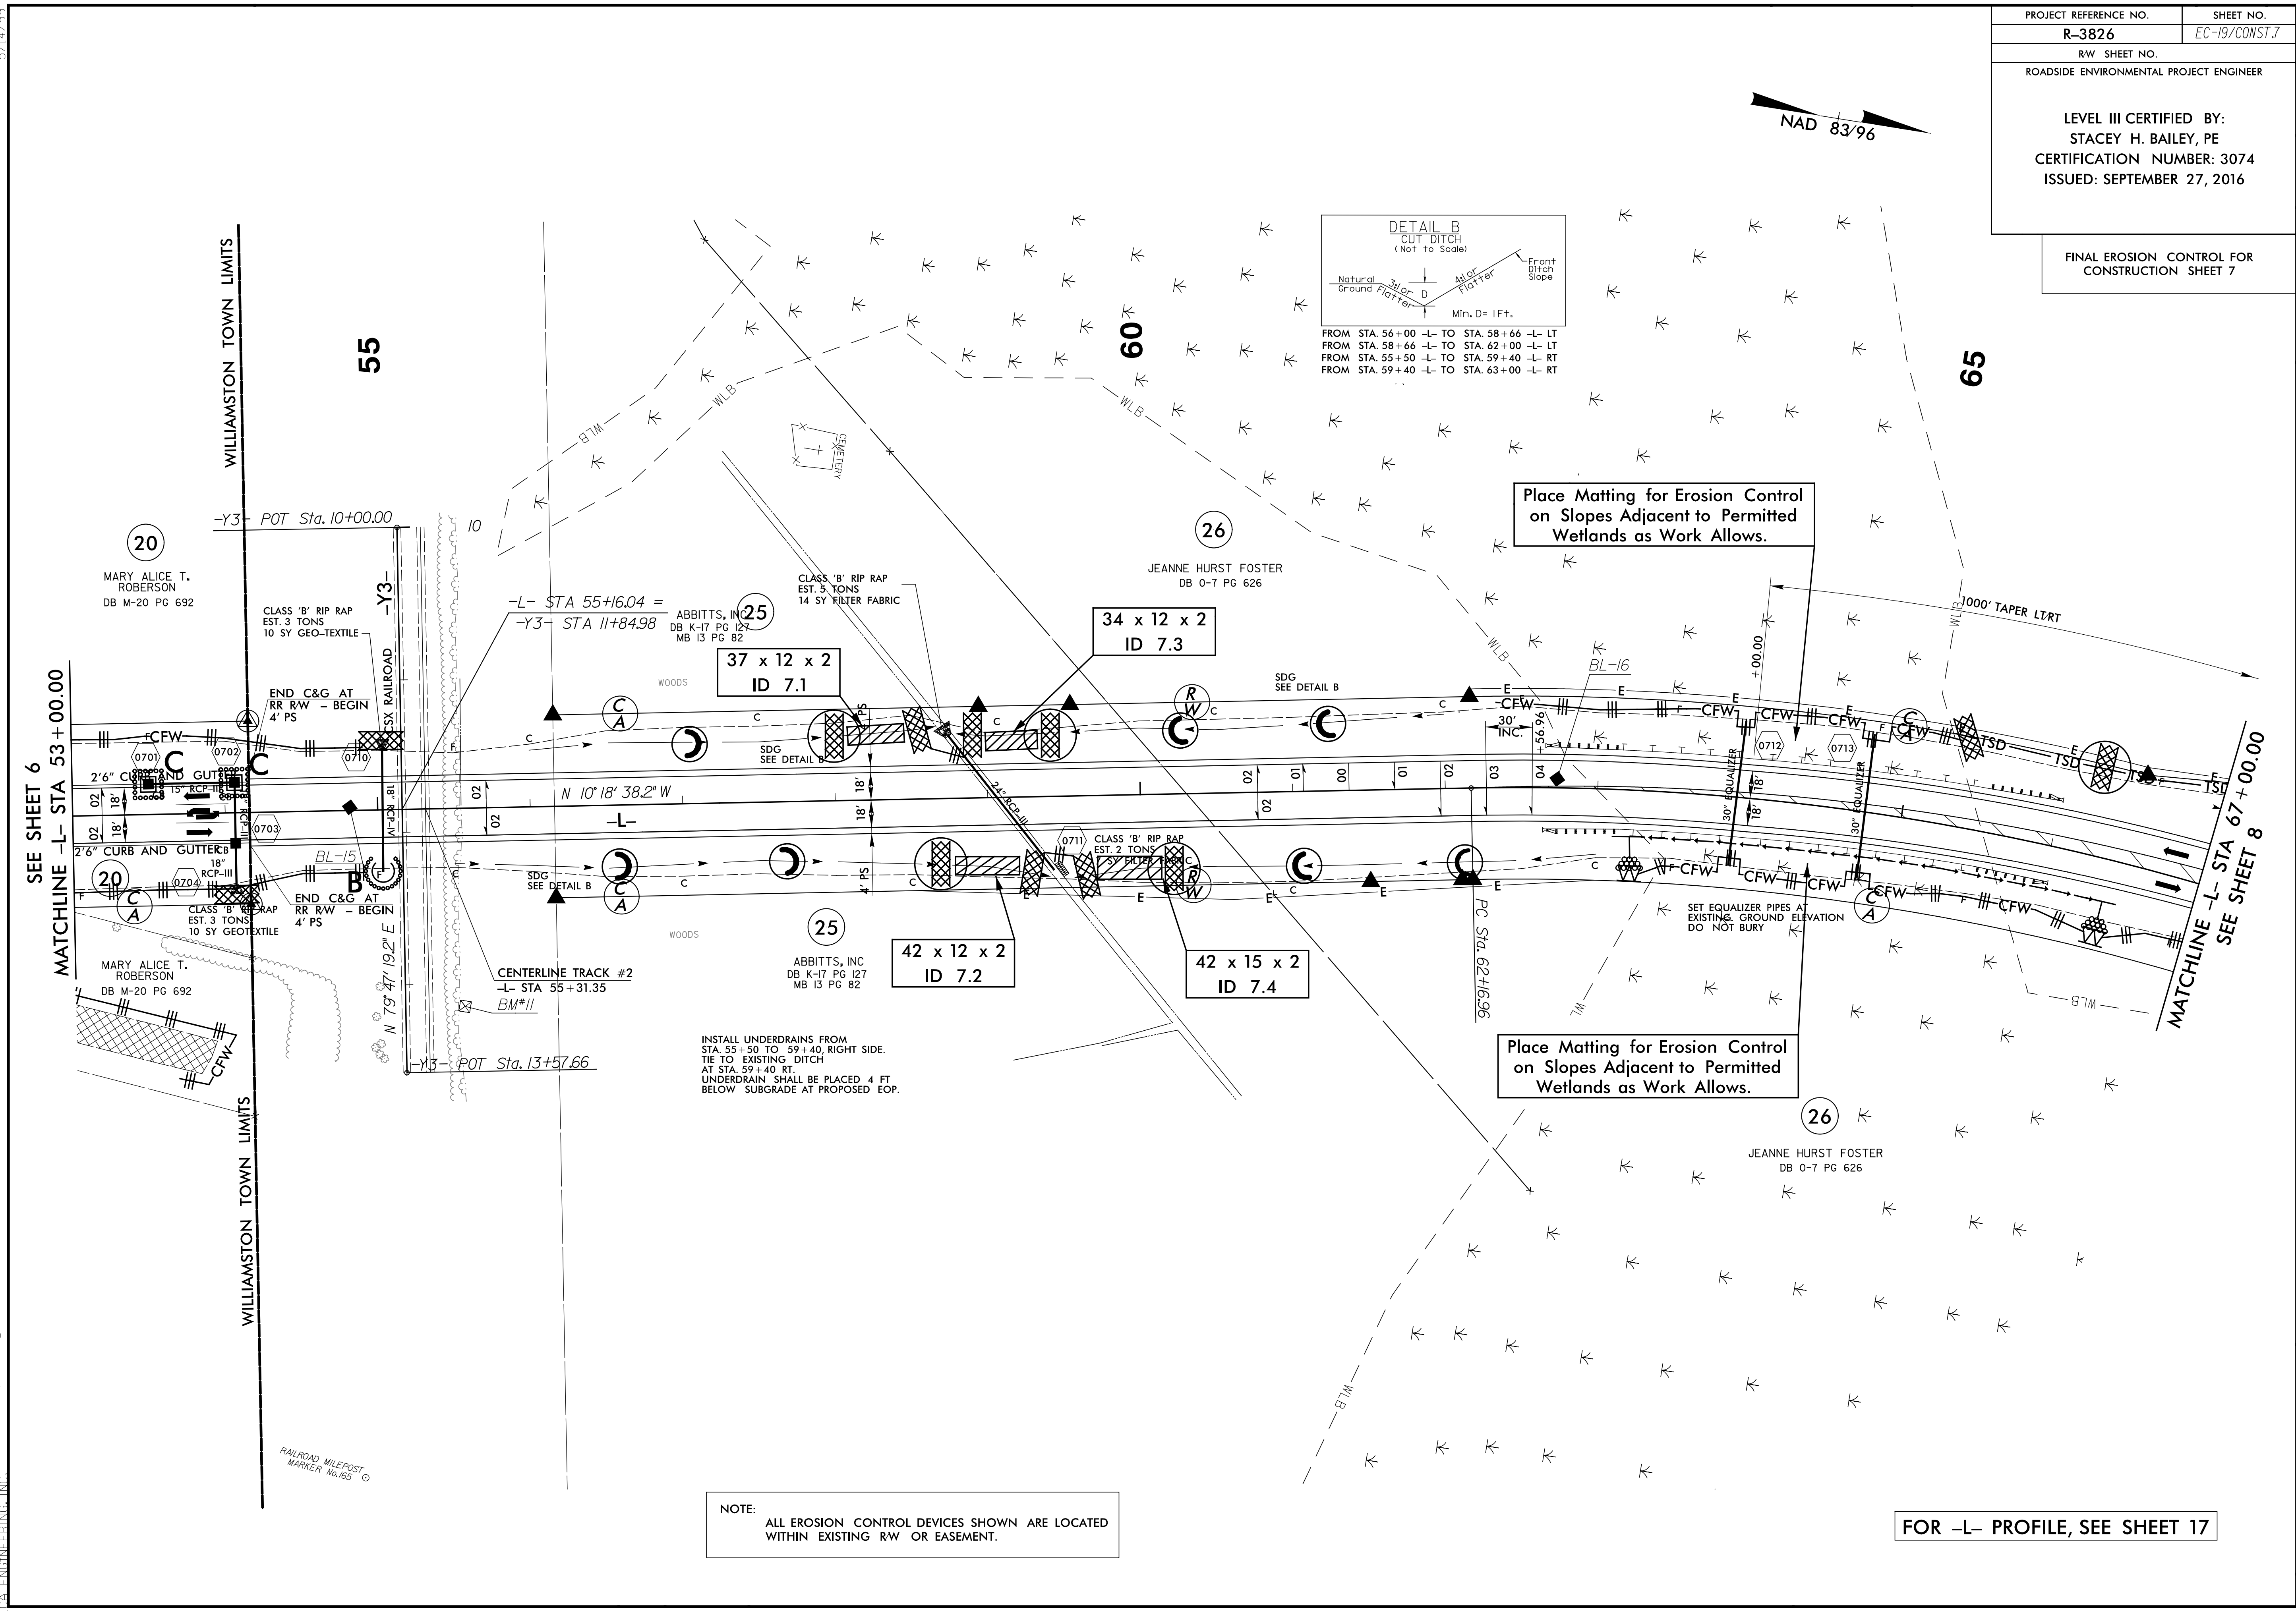


FINAL EROSION CONTROL FOR
CONSTRUCTION SHEET 7

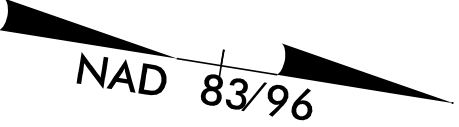

Place Matting for Erosion Control
on Slopes Adjacent to Permitted
Wetlands as Work Allows.

Place Matting for Erosion Control
on Slopes Adjacent to Permitted
Wetlands as Work Allows.

NOTE:
ALL EROSION CONTROL DEVICES SHOWN ARE LOCATED
WITHIN EXISTING RW OR EASEMENT.

FOR -L- PROFILE, SEE SHEET 17

SEE SHEET 6
MATCHLINE -L- STA 53+00.00

MATCHLINE -L- STA 67+00.00
SEE SHEET 8

5/14/99
 8/26/2016
 R-3826 Final Erosion Control Final.psh.7.dgn
 TIA ENGINEERING, INC.