
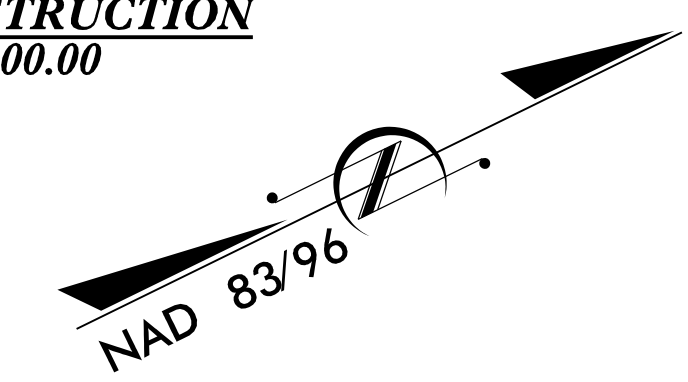
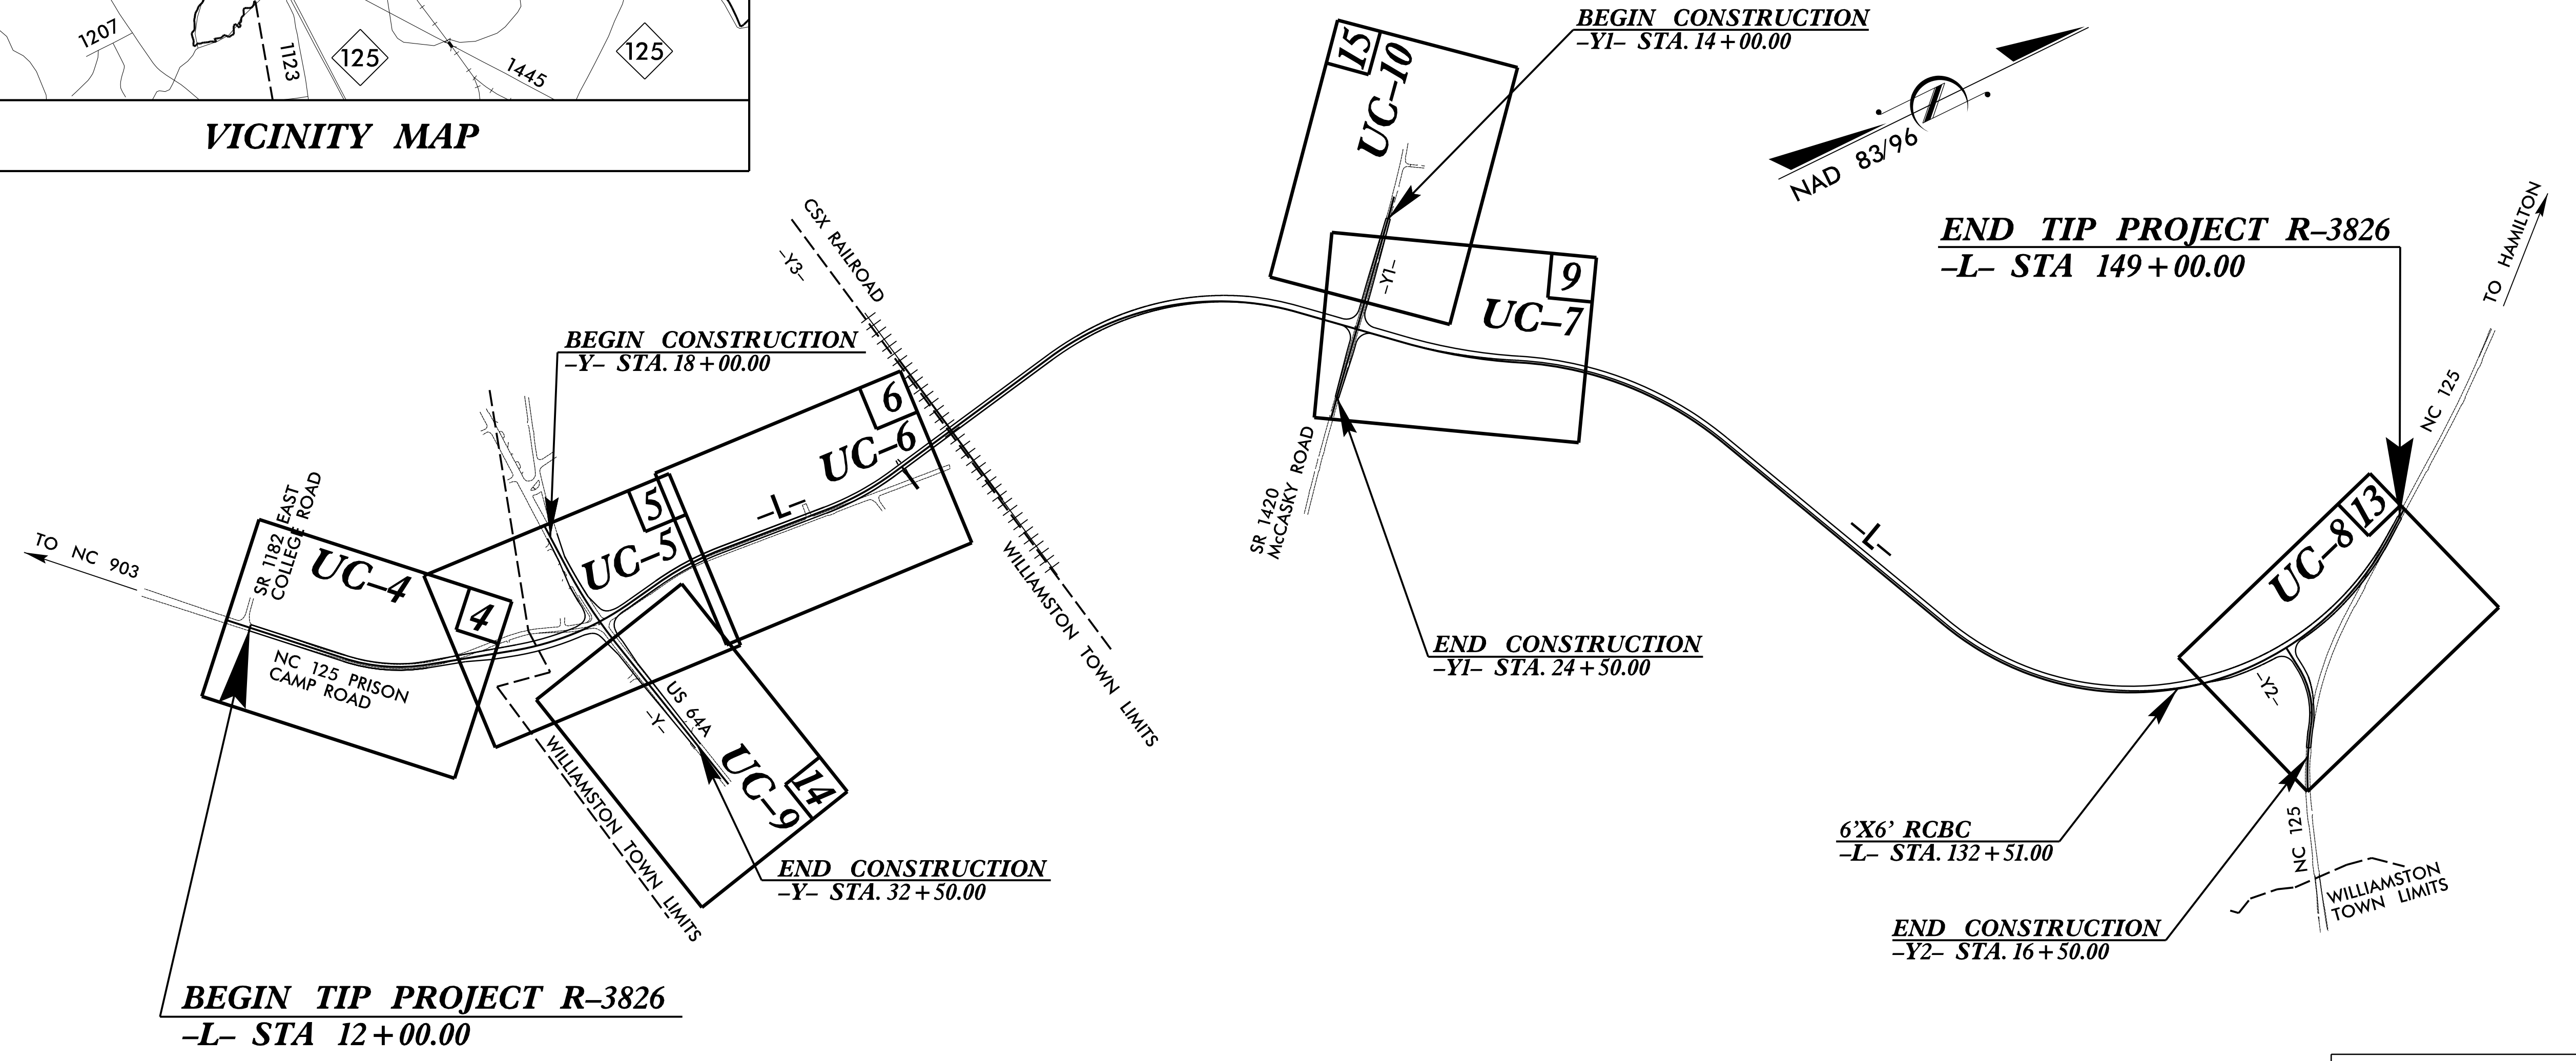


**TIP PROJECT: R-3826**


# UTILITY CONSTRUCTION PLANS MARTIN COUNTY

**LOCATION: NC 125 WILLIAMSTON BYPASS FROM SR 1182  
(EAST COLLEGE ROAD) TO NC 125 NORTHWEST  
OF WILLIAMSTON**

**TYPE OF WORK: WATER & SANITARY SEWER RELOCATIONS**

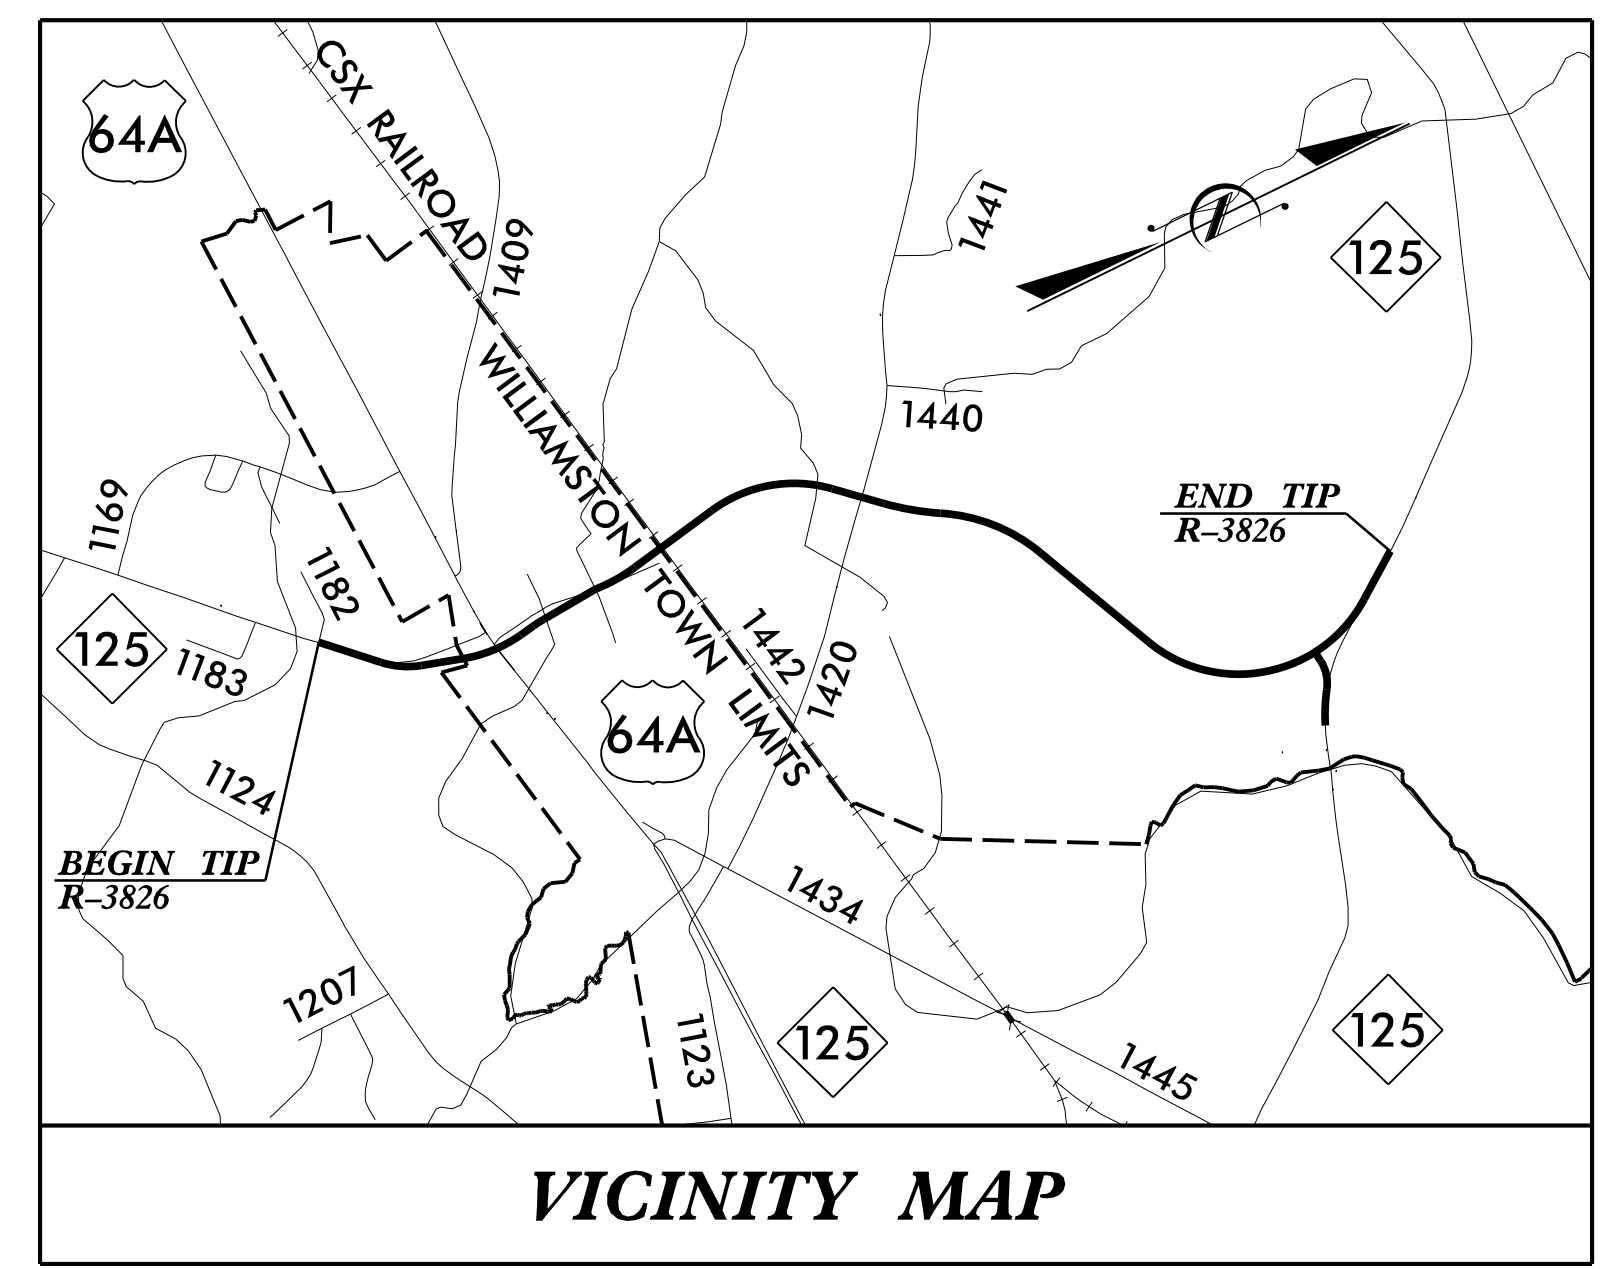

**DOCUMENT NOT CONSIDERED FINAL  
UNLESS ALL SIGNATURES COMPLETED**

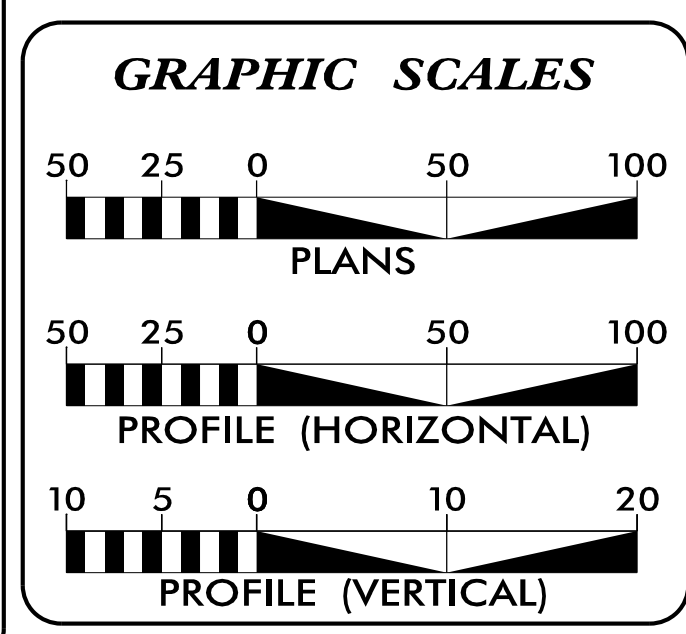

**INDEX OF SHEETS**

SHEET NO.	DESCRIPTION
UC-1	TITLE SHEET
UC-2	UTILITY SYMBOLOGY
UC-3	NOTES
UC-3A THRU UC-3C	DETAILS
UC-4 THRU UC-10	UTILITY CONSTRUCTION SHEETS
UC-11 THRU UC-13	PROFILE SHEETS

**WATER AND SEWER OWNERS ON PROJECT**

(A) WATER - TOWN OF WILLIAMSTON  
(B) SEWER - TOWN OF WILLIAMSTON

PREPARED IN THE OFFICE OF:

**HINDE ENGINEERING**  
License No. C-2639  
401 Harrison Oaks Blvd., Suite 145 Cary, NC 27513  
Ph. (919) 653-0001

*Clint Stevens, PE* UTILITIES PROJECT MANAGER  
*Corey Bousquet, PE* UTILITIES PROJECT ENGINEER  
*Nathan Arnold* UTILITIES PROJECT DESIGNER

SEAL

*Clint L. Stevens*  
040370  
11/21/16

**DIVISION OF HIGHWAYS UTILITIES UNIT**  
1555 MAIL SERVICES CENTER  
RALEIGH NC 27699-1555  
PHONE (919) 707-6690  
FAX (919) 250-4151

*Bo Hemphill, PE* UTILITIES REGIONAL ENGINEER  
*Ashley Cox* UTILITIES ENGINEER  
*Amy Dupree* UTILITIES AREA COORDINATOR  
UTILITIES COORDINATOR

21-NOV-2016 14:15 S:\Server\_Files\PROJECTS\2016\A2016400.00\_NCDOT\_R-3826\Design\Utilities\Engineering\UC\Proj\R3826\_ut\_tsh\_UC01\_psh.dgn