


PROP. 12" WATER MAIN
NC 125
PROFILE -W3-


HINDE ENGINEERING
License No. C-2639
401 Harrison Oaks Blvd., Suite 145 Cary, NC 27513

**DOCUMENT NOT CONSIDERED FINAL
UNLESS ALL SIGNATURES COMPLETED**

PROJECT REFERENCE NO. R-3826	SHEET NO. UC-12
DESIGNED BY: CDB	
DRAWN BY: JNA	
CHECKED BY: CLS	
APPROVED BY: CLS	
REVISED:	
NORTH CAROLINA DEPARTMENT OF TRANSPORTATION UTILITIES ENGINEERING SEC. PHONE: (919) 707-6690 FAX: (919) 250-4151	
UTILITY CONSTRUCTION PLANS ONLY	

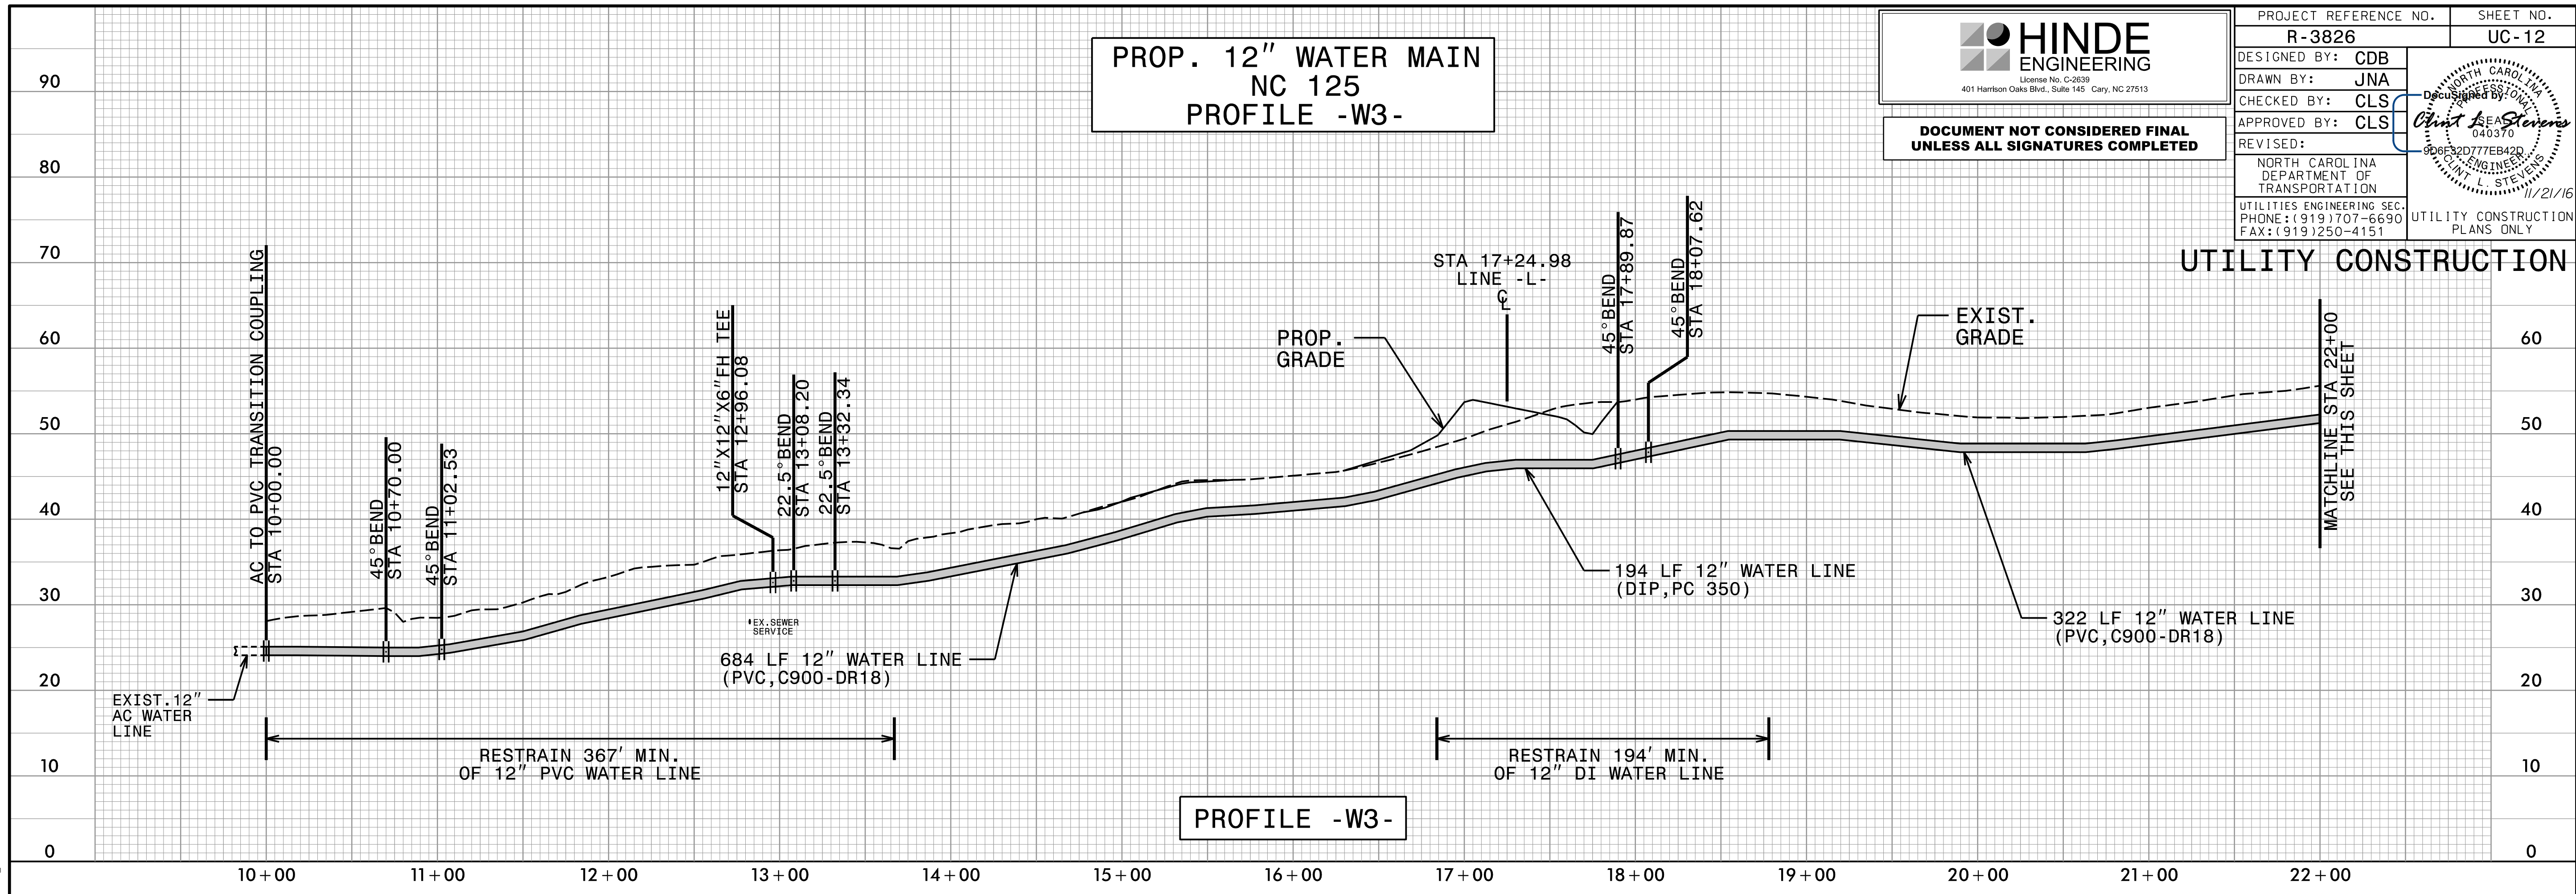

PROP. 12" WATER MAIN
NC 125
PROFILE -W3-

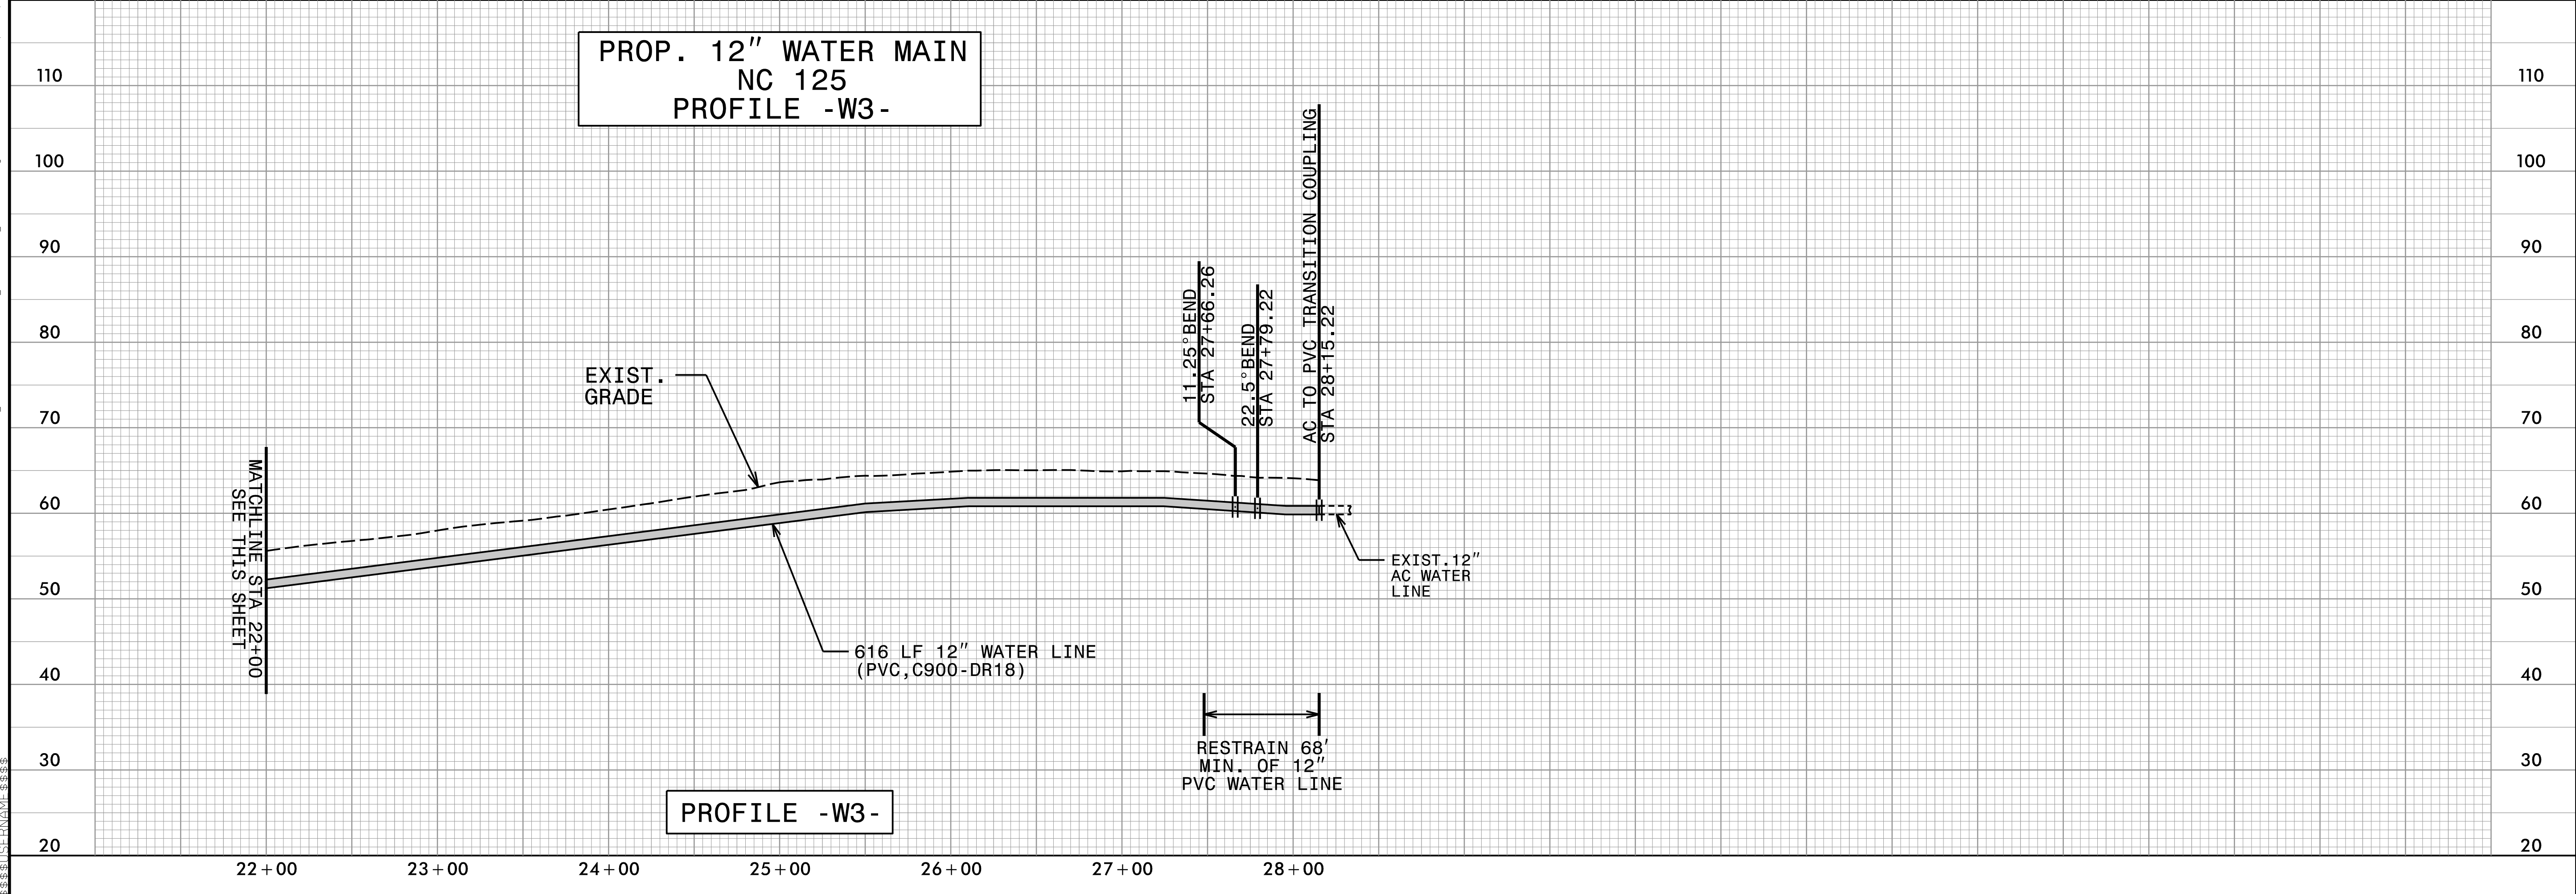

2:\NOV-2016_08:37\PROJECTS\2016\A2016400\00_NCDDT_R-3826\Design\Utilities\Engineering\UC\Proj\R3826-ut_UC11-pfl_psh.dgn
 3:38:51 PM 11/21/16