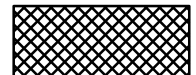


BEGIN GRADE
-L- STA 32 + 80.30
END GRADE
-L- STA 32 + 05.68

 UNDERCUT EXCAVATION